


rafmagn.
sím.
löftnet.


skurdur A-A 1:100

flátarmál húss 156 m²
 flátarmál bílsk 50 m²
 rúmmál húss 585 m³
 rúmmál bílsk 135 m³

Inntök samþykkt 21.12. 1985
 f. h. RAEVEITU HAFNAREJARDAR
Filbert Þimsteinnsson

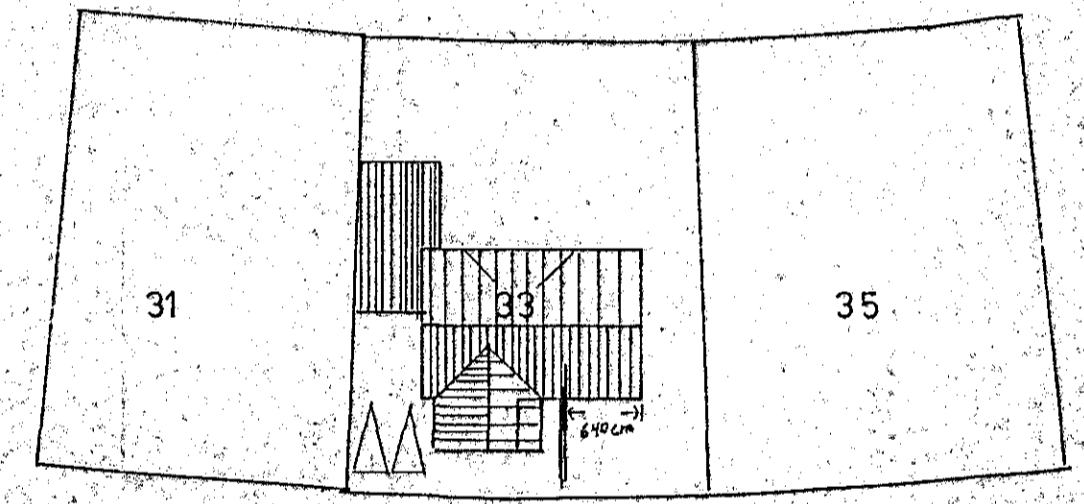

MÓABARÐ.
afstöðumynd 1:500

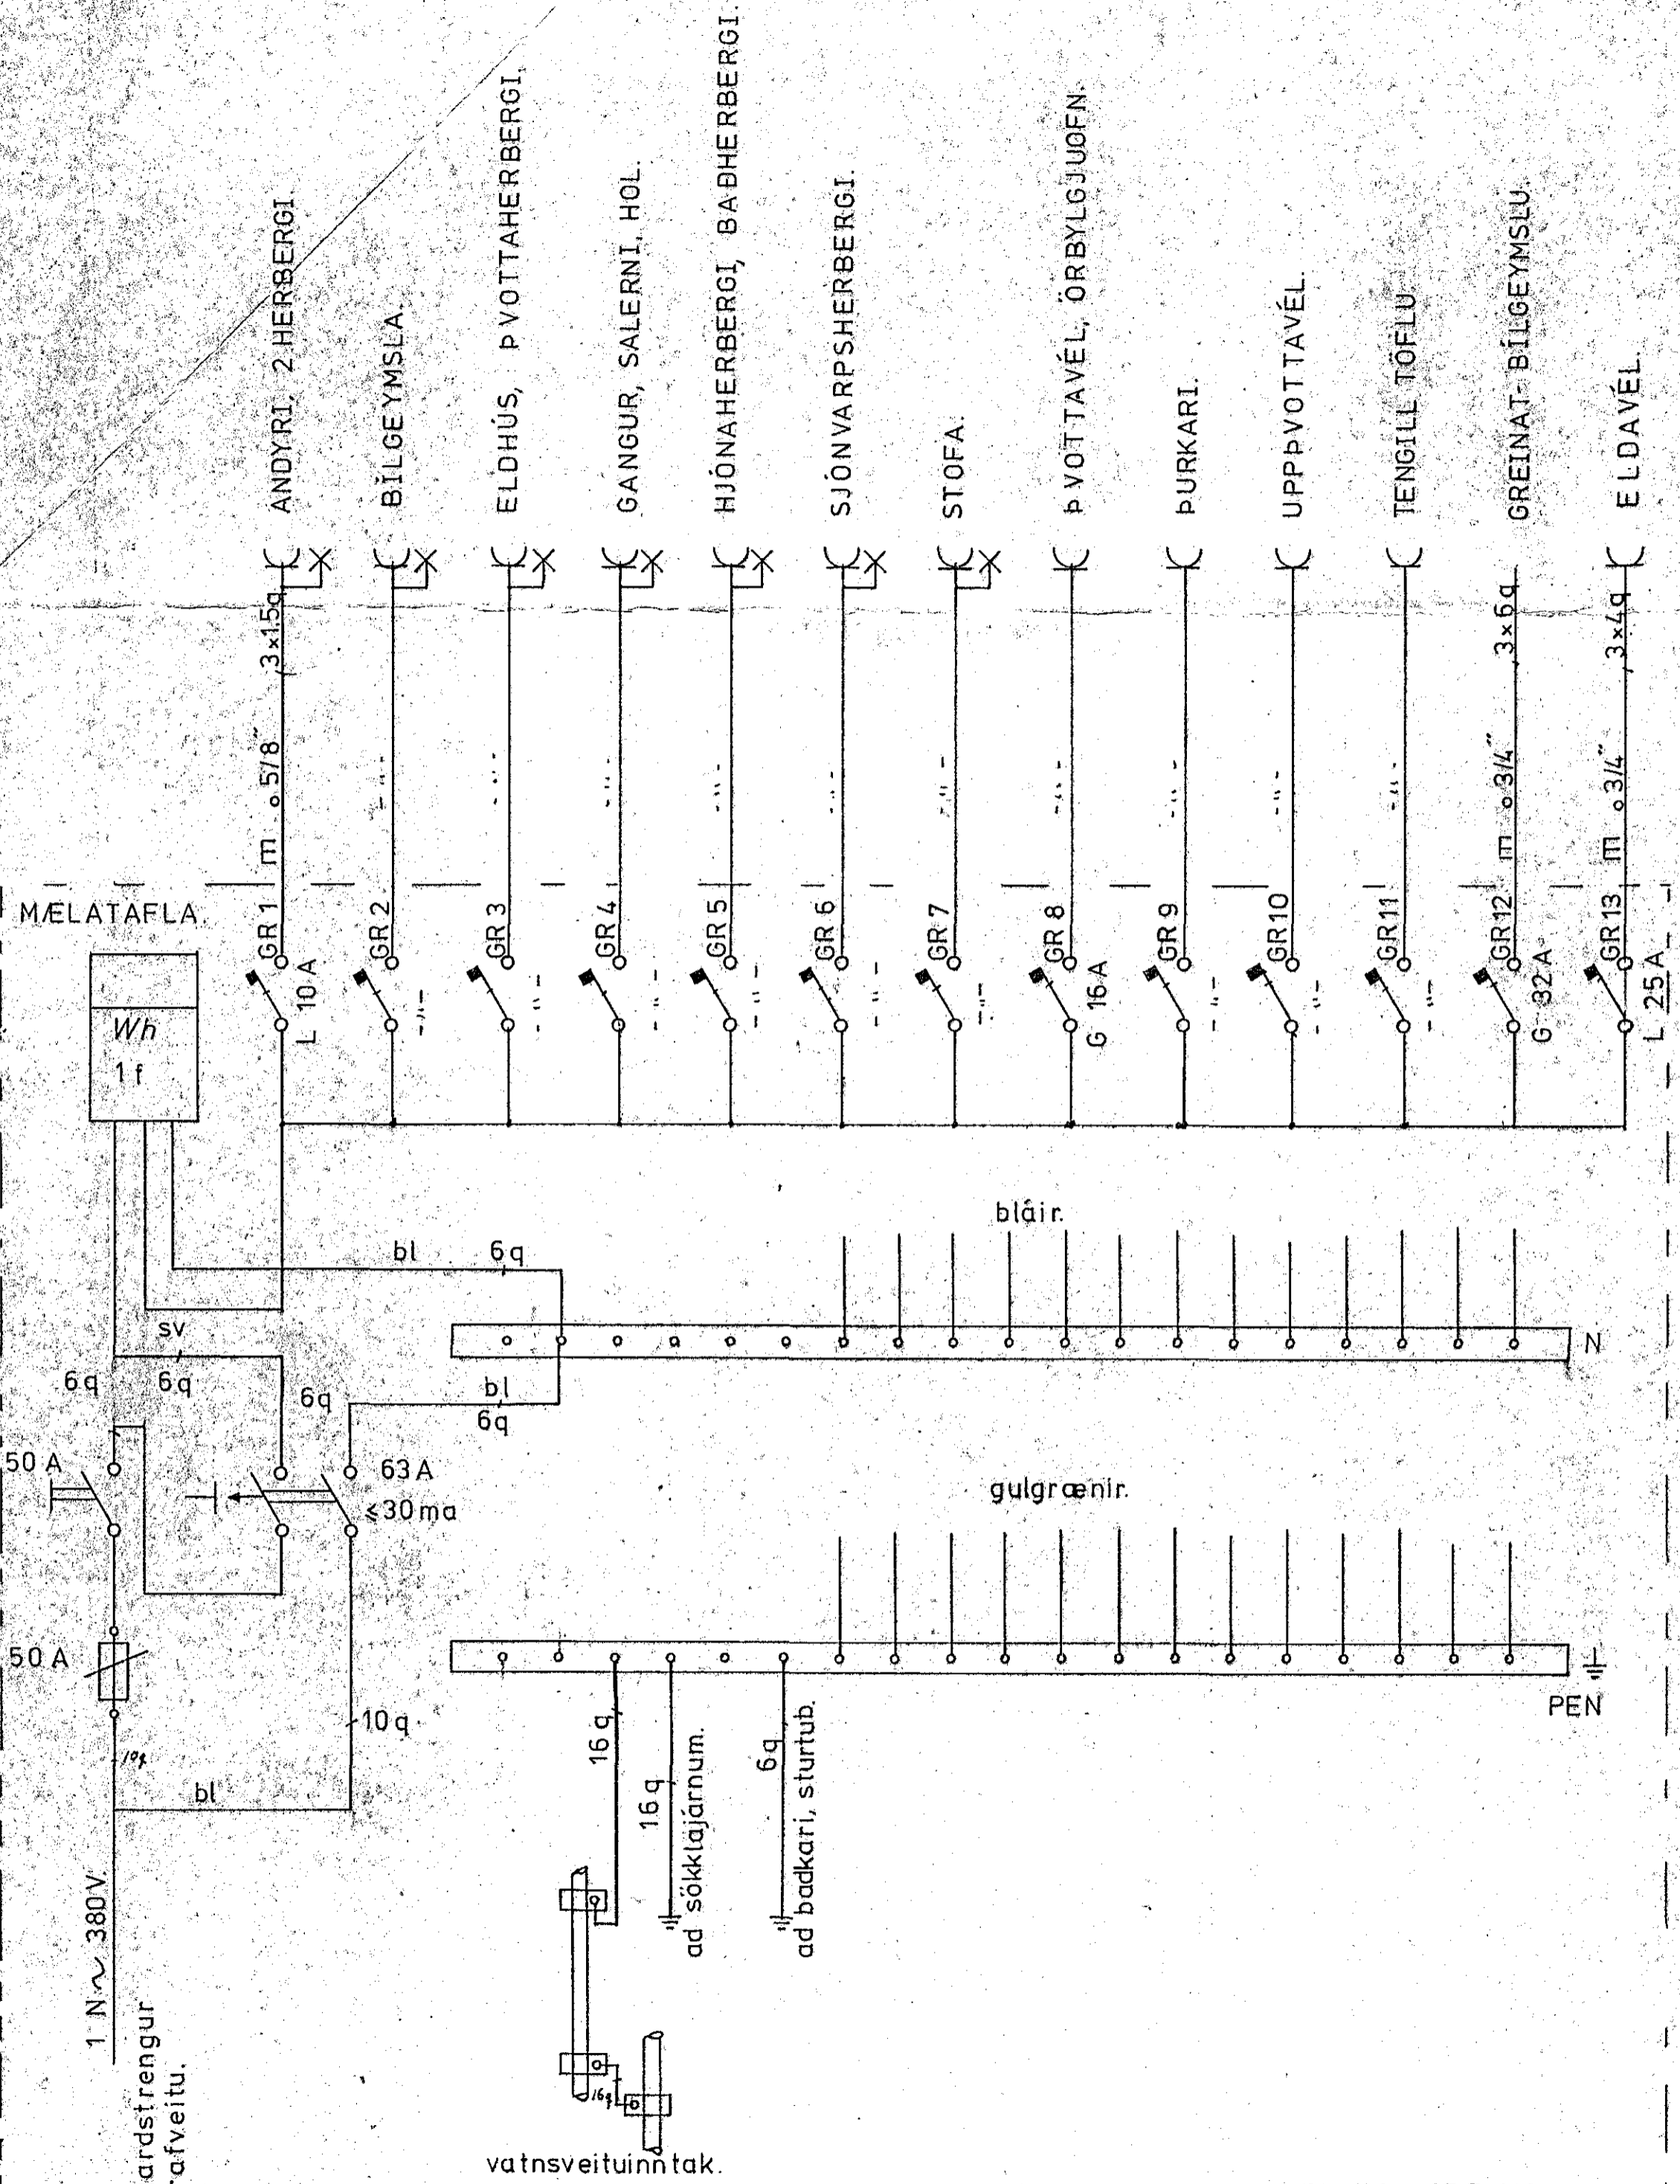

TAFLA JBP 113.

2359

Maßstab		M 1:500, 1:100	
AF STÖÐUMYND, SNIÐ, EINLÍNUM T			
Bær.		Datum	Name
Gepr.		9/3 '84	AE
Norm			
Zust.		Anderung	Datum Name
MÓABARÐ 33			Blatt 1
			3 Bl.