
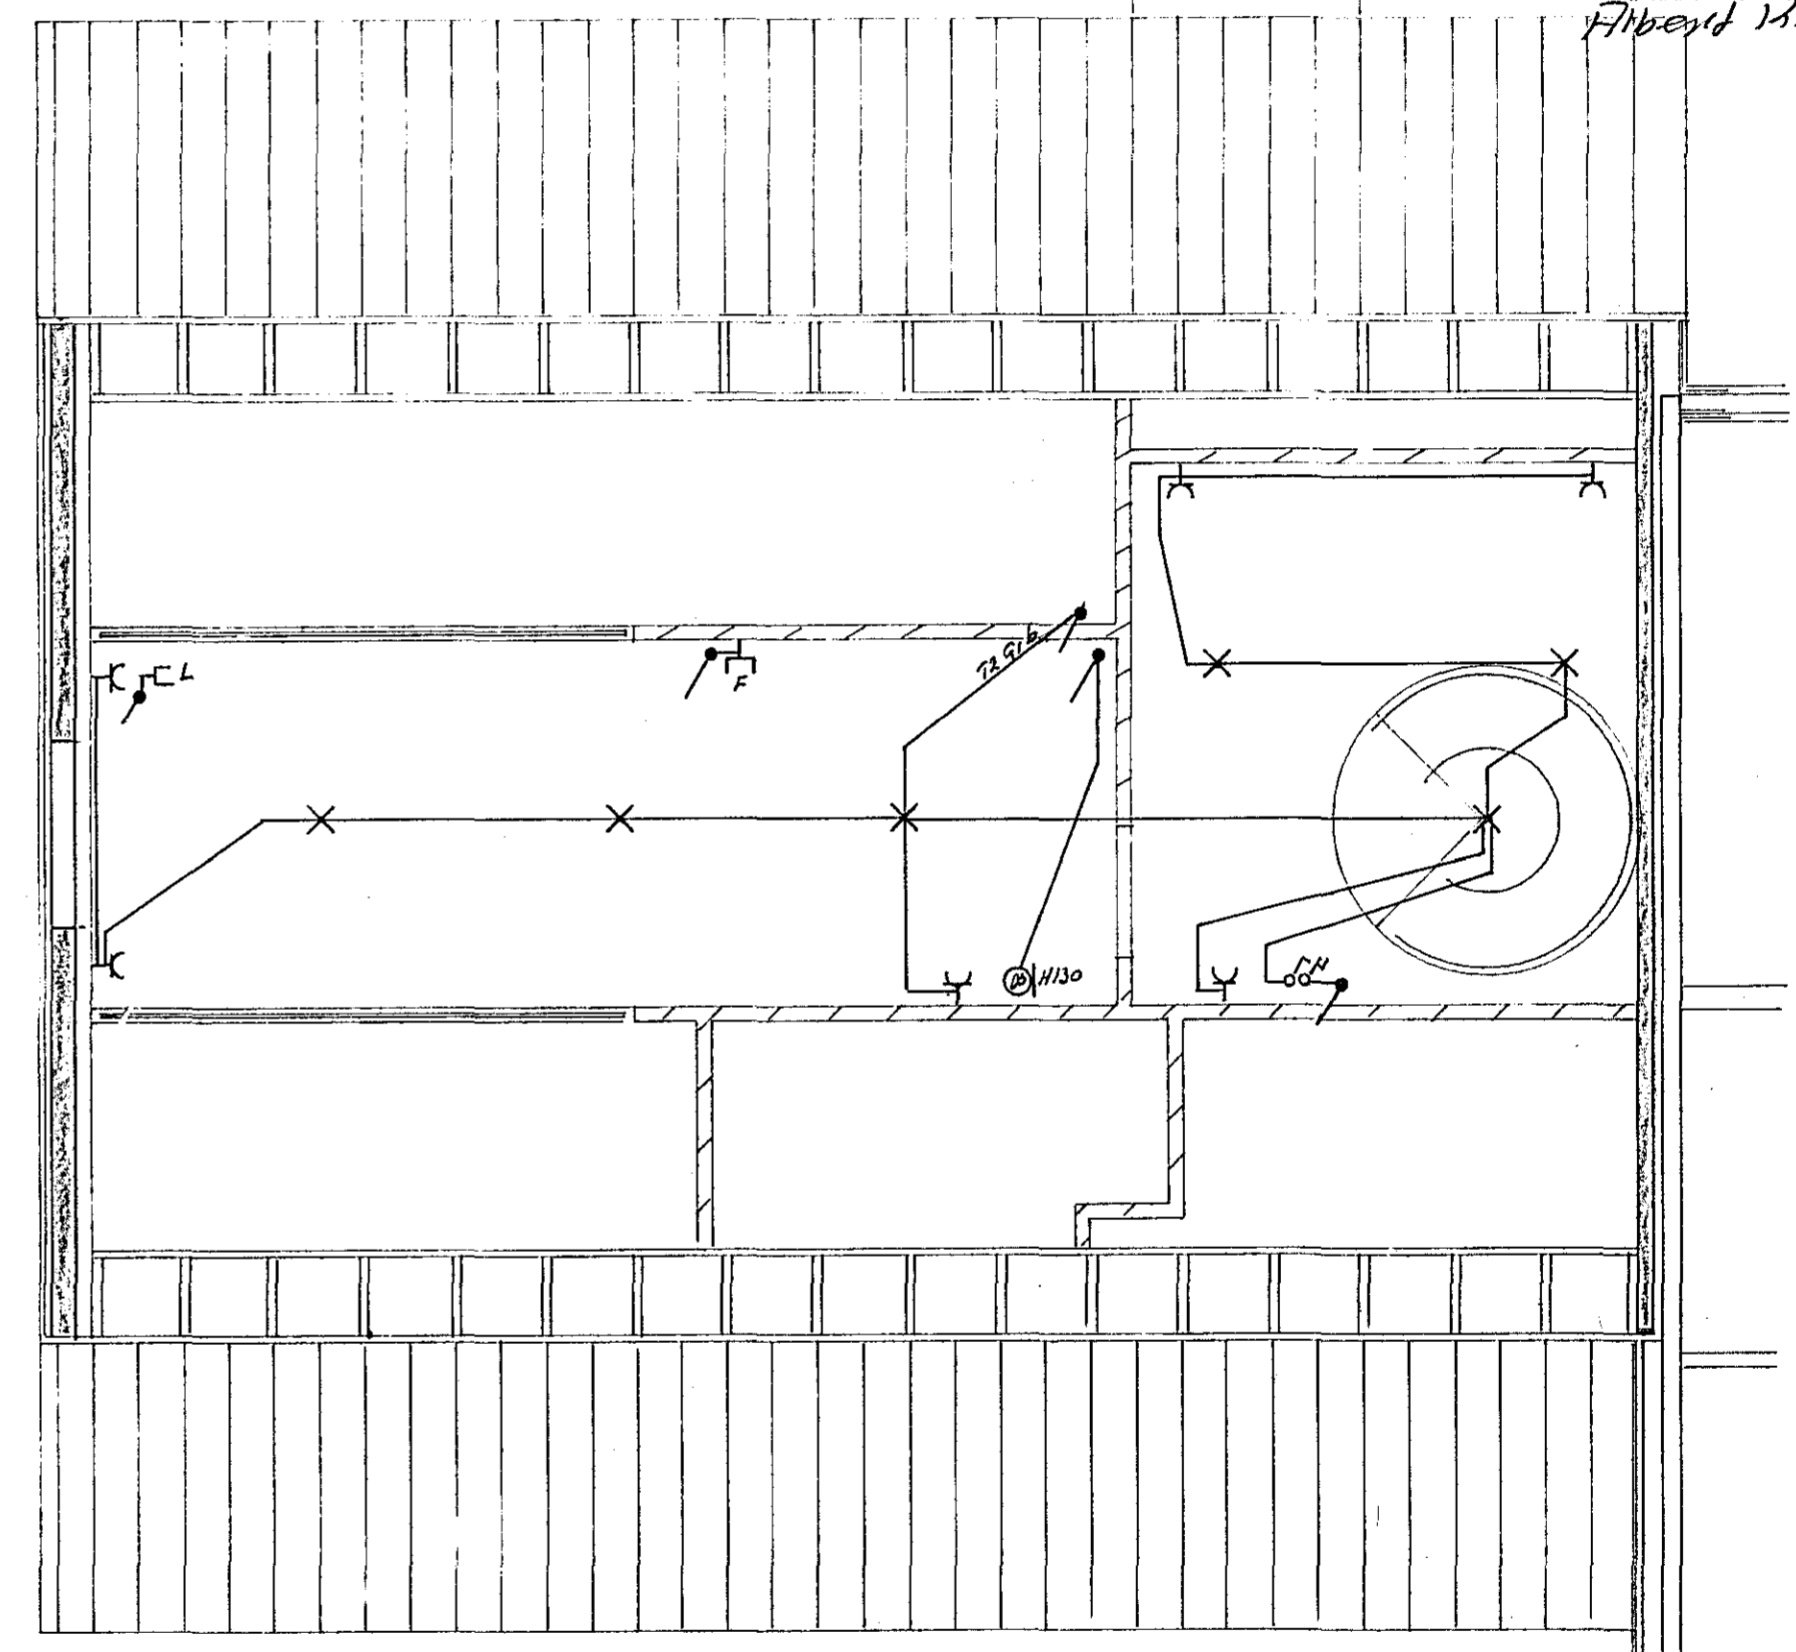


Húsvellir nr. 2020 Teikning nr. 2329  
 Samþykkt þ. 1/11 1984  
 f.h. RAÞVEITU HAGNARJARÐAK  
*Ólafur L. Þorláksson*  
 Elfrittkennari rannsóka

Dagur útgáfu: 31.10.84  
 f.h. RAÞVEITU HAGNARJARÐAK  
*Filbert Mustinnsson*

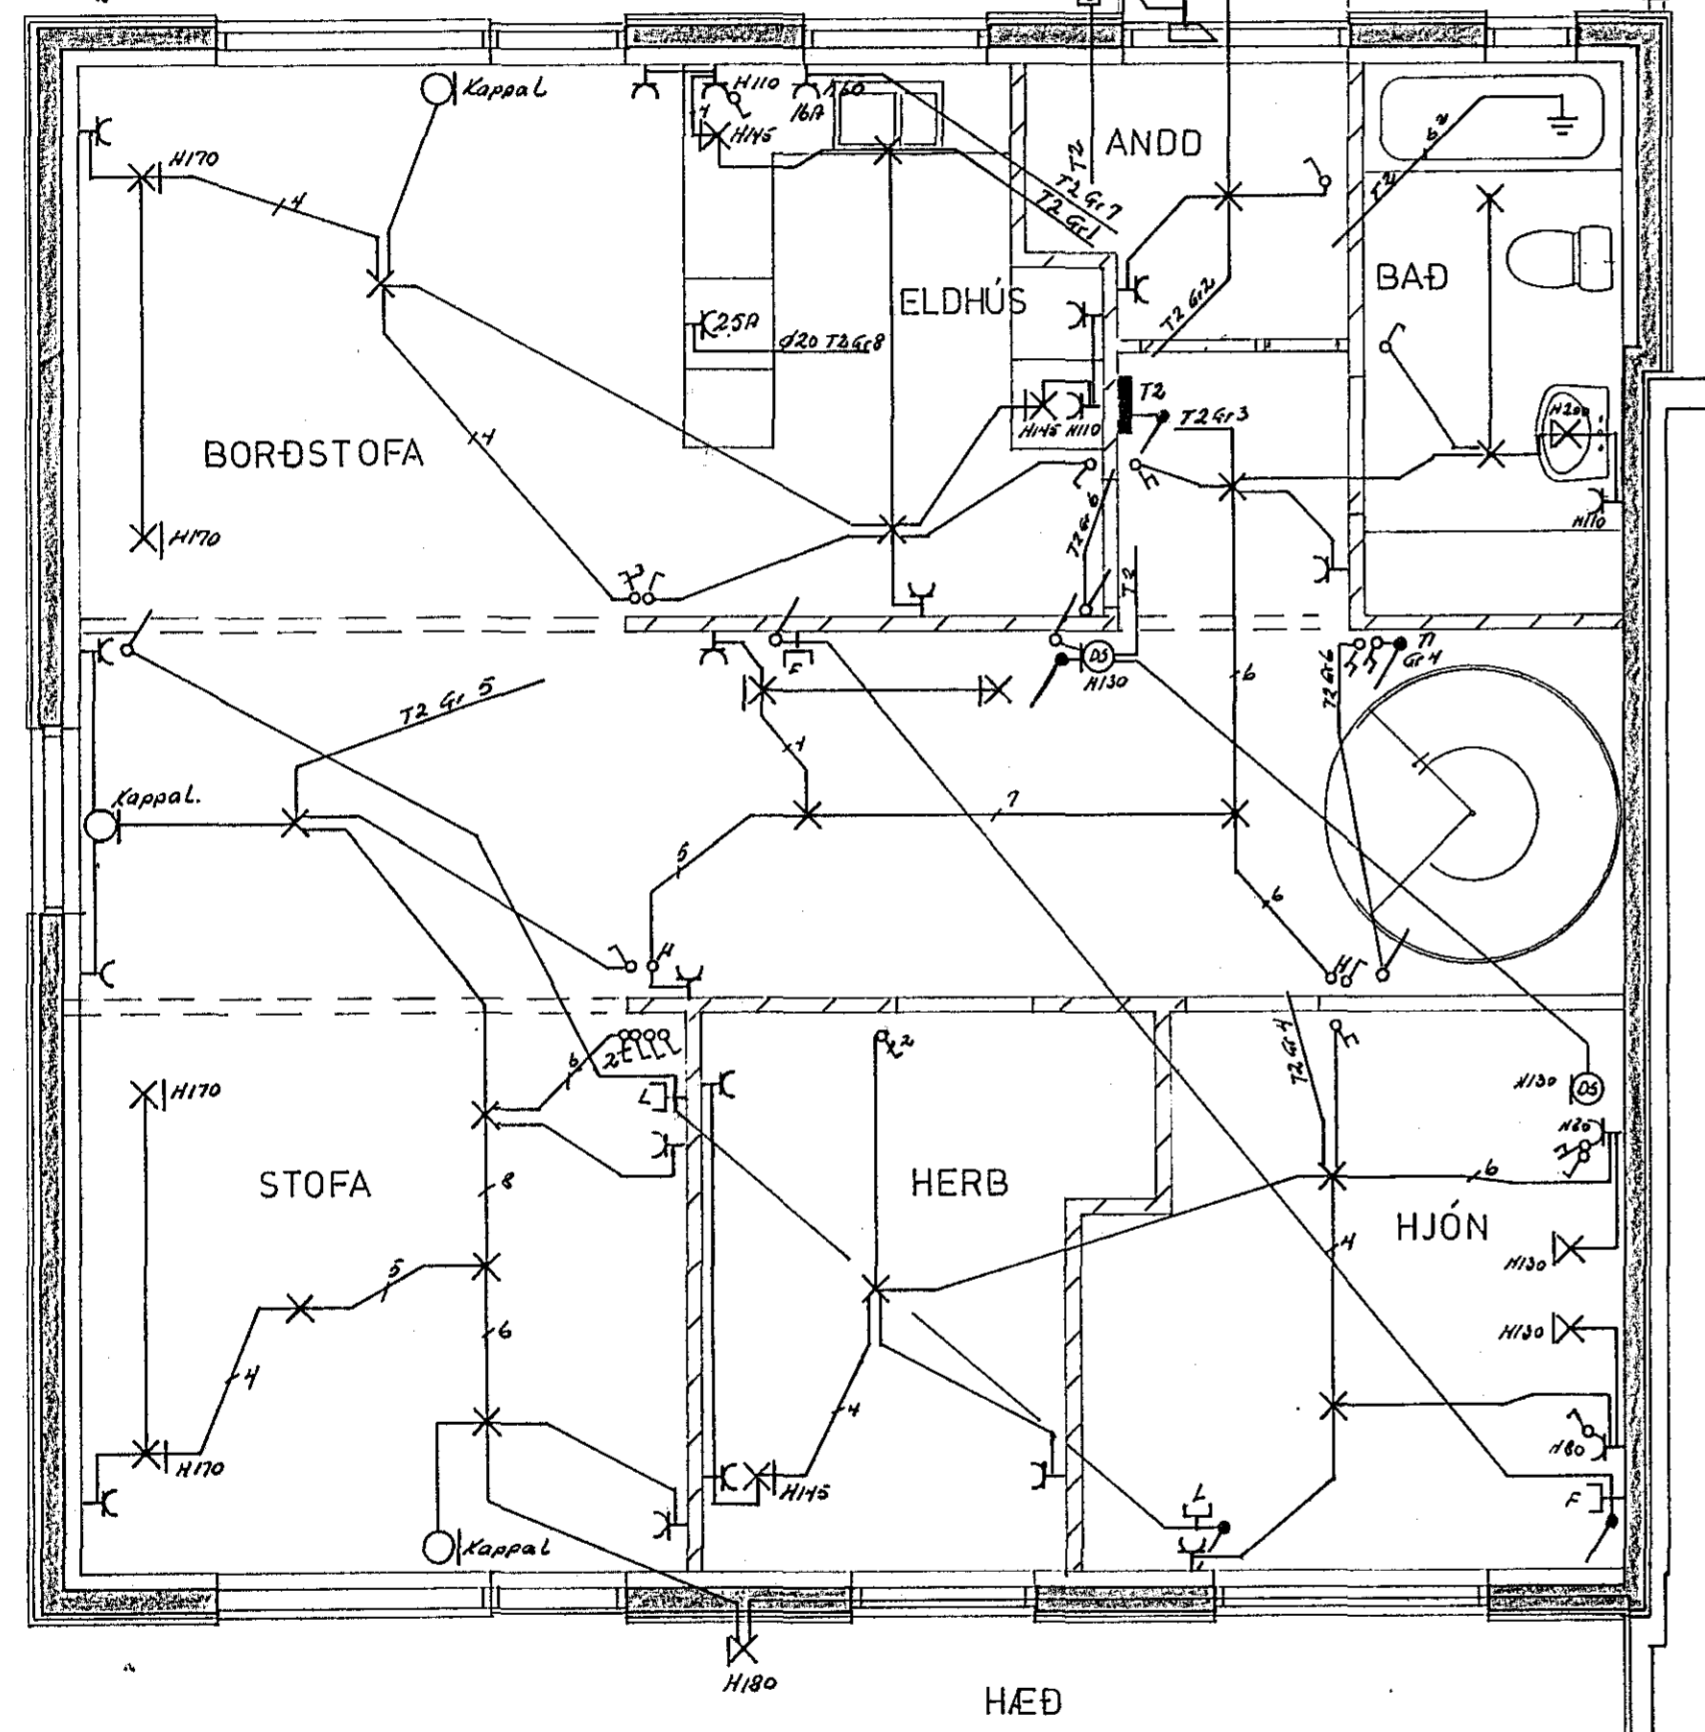

RIS

2329

NR.	BREYTING	DAGS	BR.
	STECKJARHVAMMUR 58		
	RAFLÖGN HÆÐ OG RIS		
	HANNAÐ	16.7.84	
	TEIKNAD	16.	
	DAGS	09.84	
	BLAÐ	1 AF 3	
	KVARDI	1:50	
	VERK NR.	094	