



SNID M. 1:100

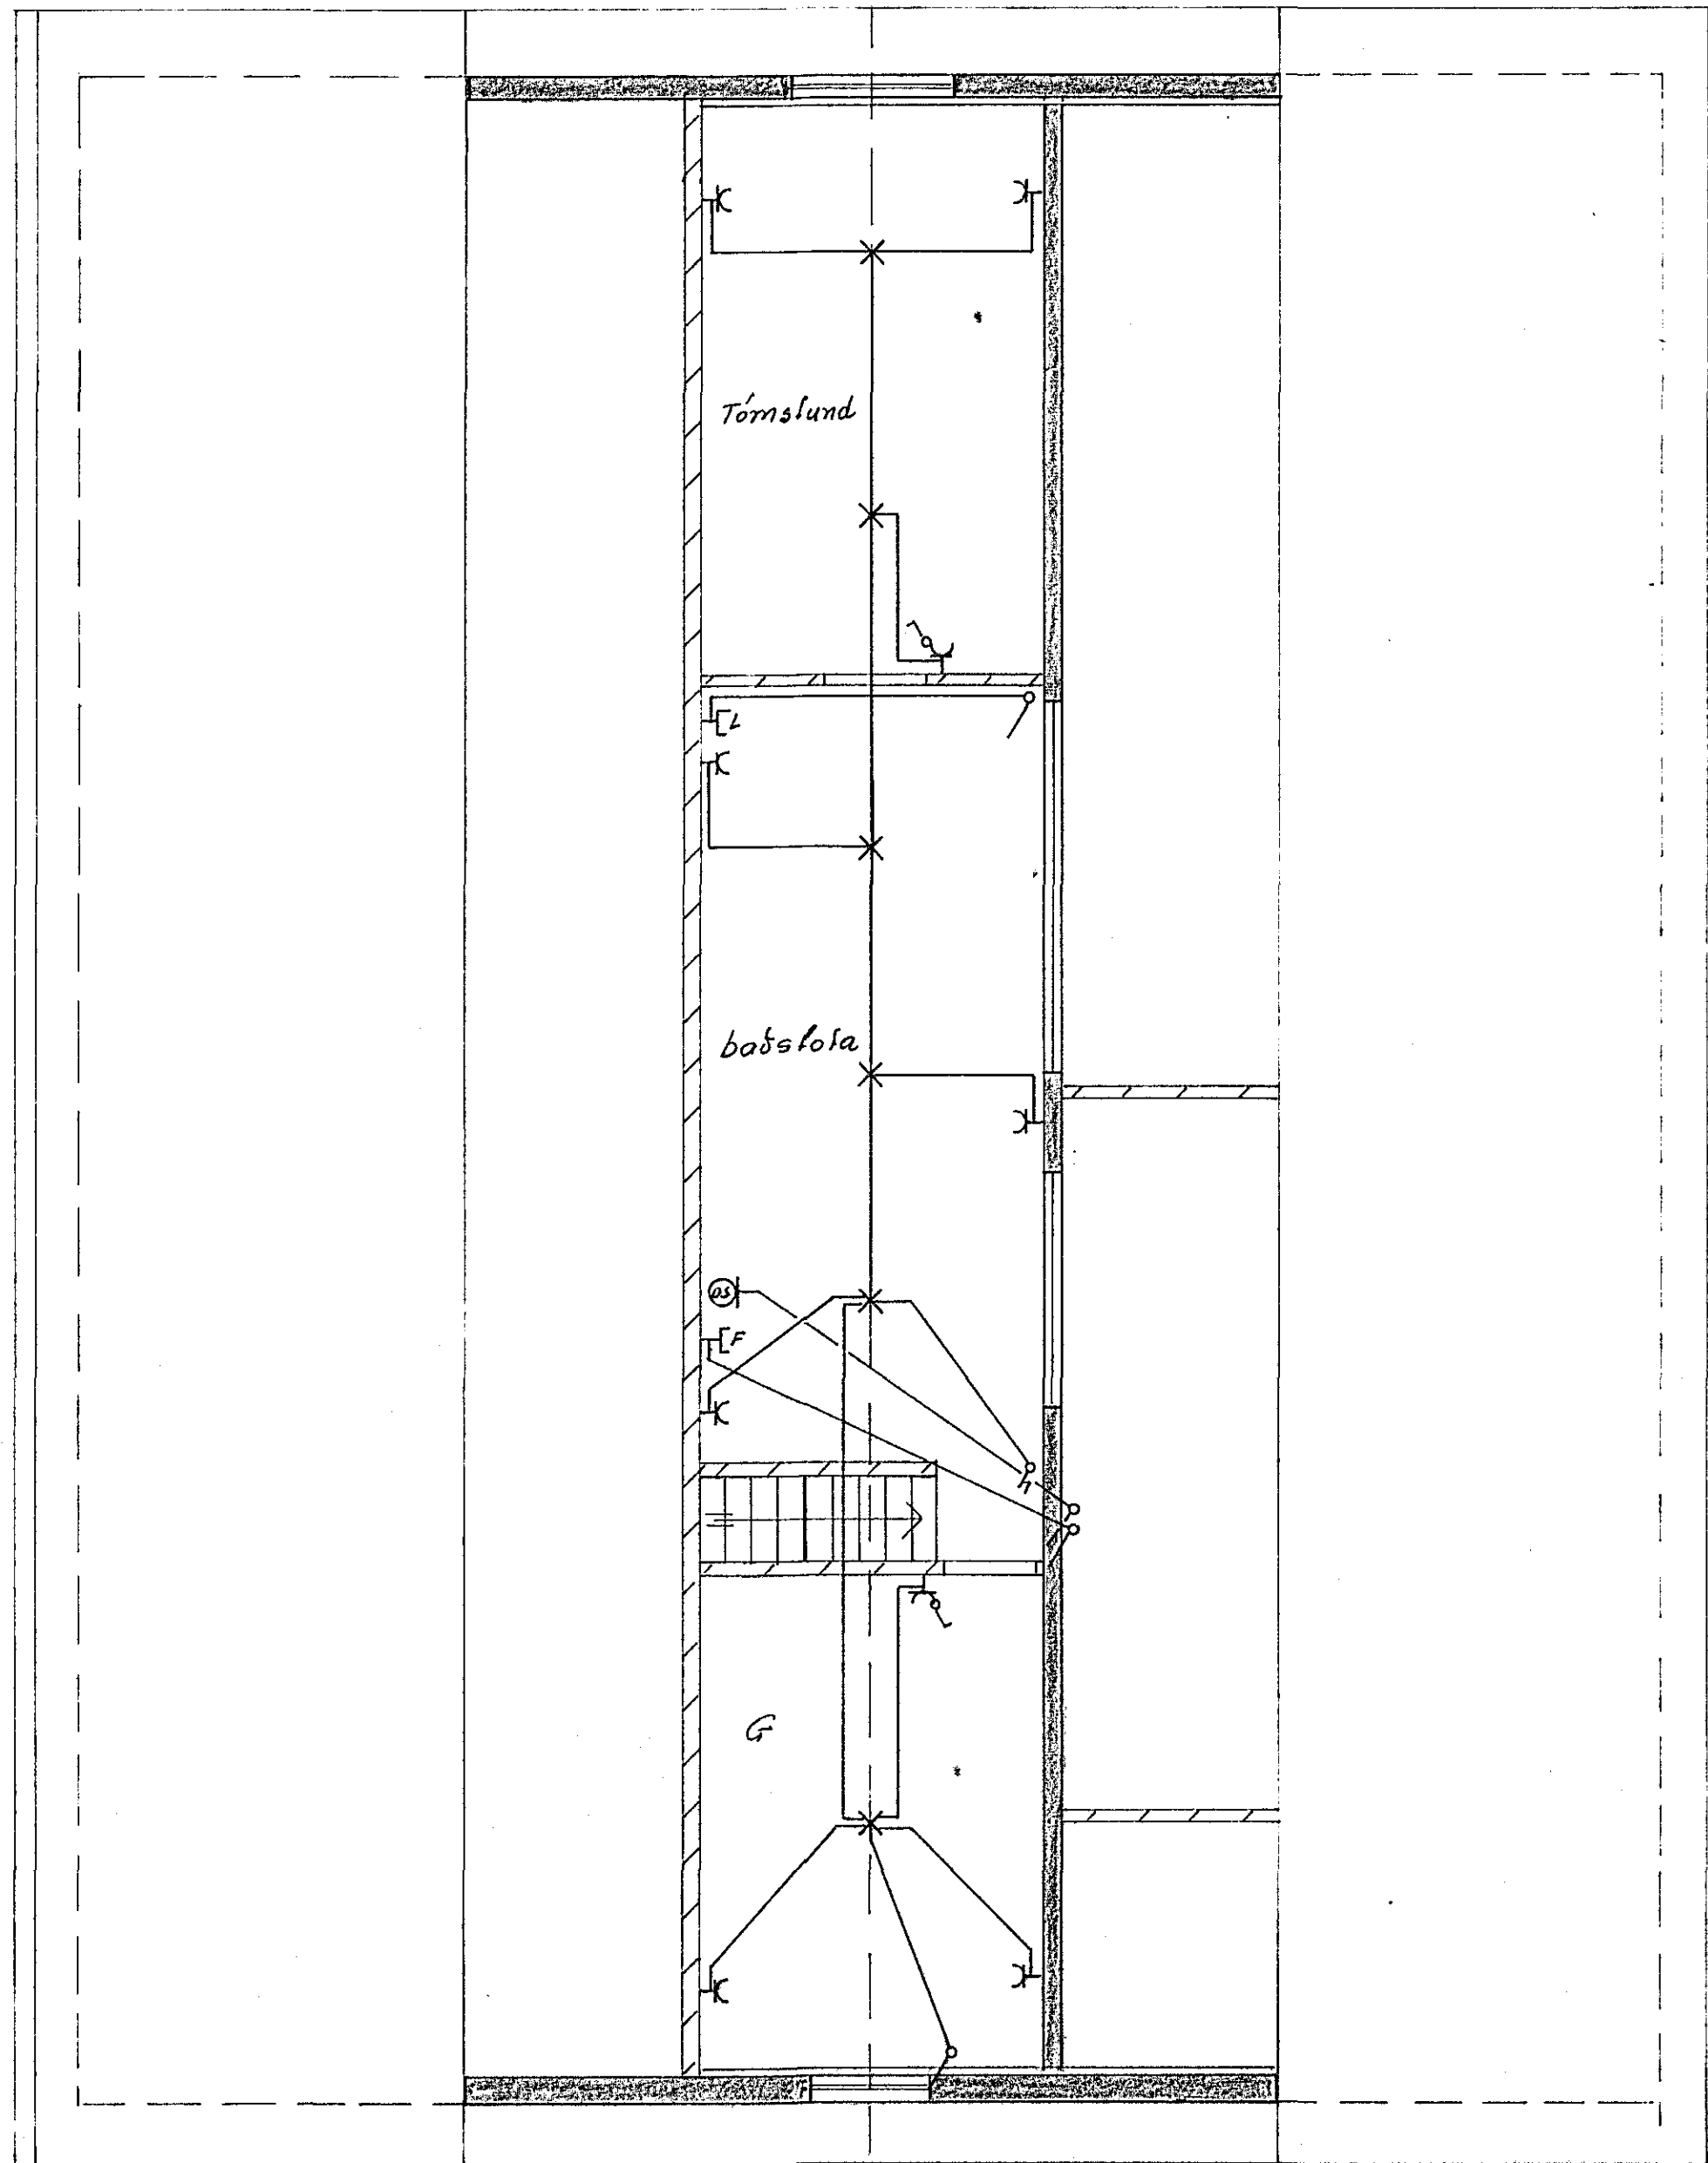

RIS M 1:50

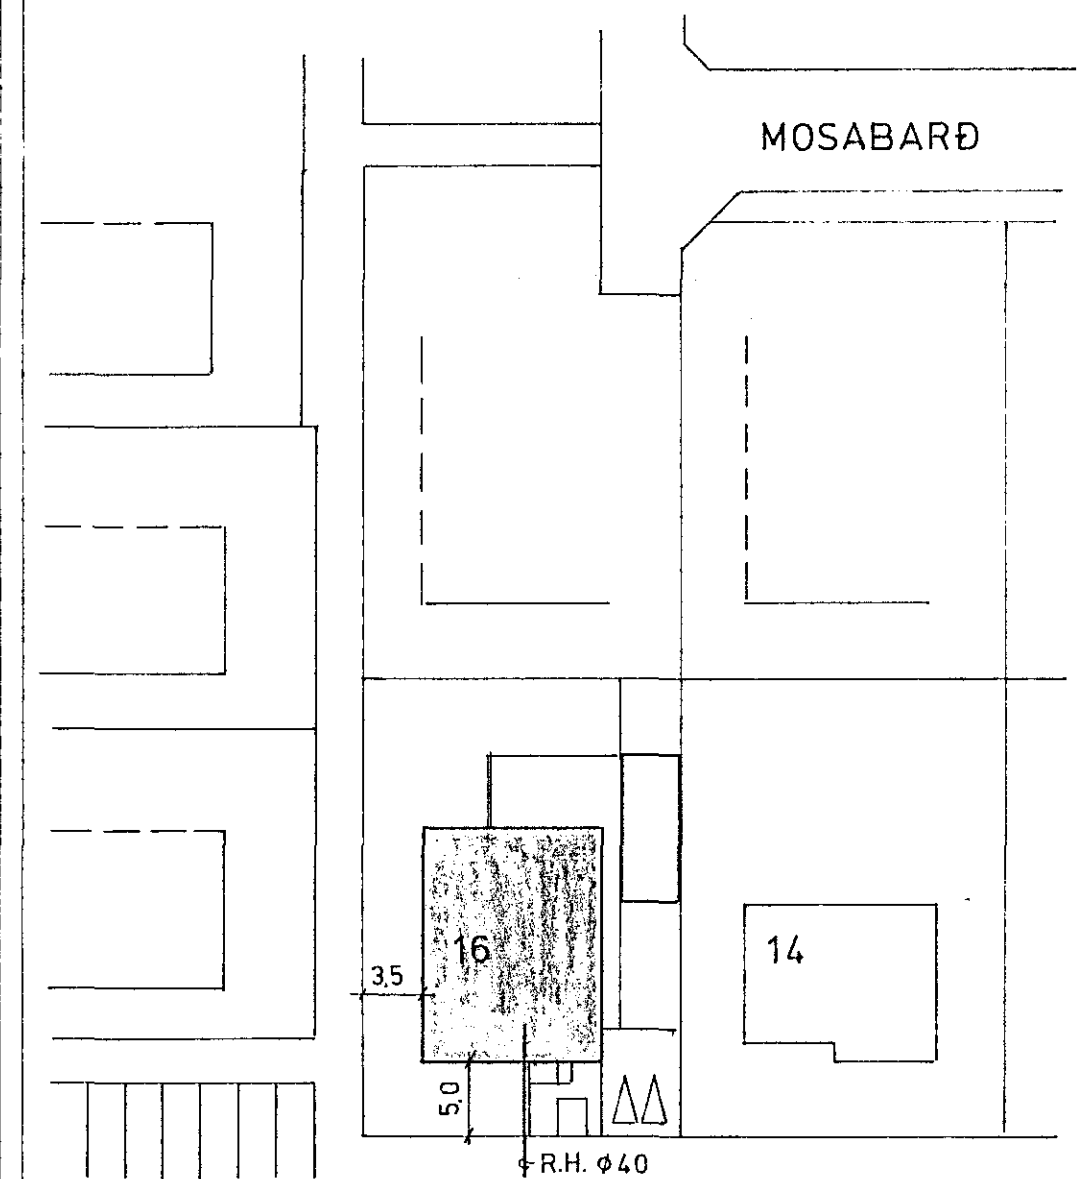

AFSTADA M 1:500

NR.	BREYTING	DAGS	BR.
ÞÚFUBARÐ 16			
RAFLÖGN RIS SNID OG AFSTADA		HANNAÐ	16
		TEIKNAD	16
		DAGS	09 84
		BLAÐ	2 AF 3
		KVARDI	1:50
		VERK NR.	091