
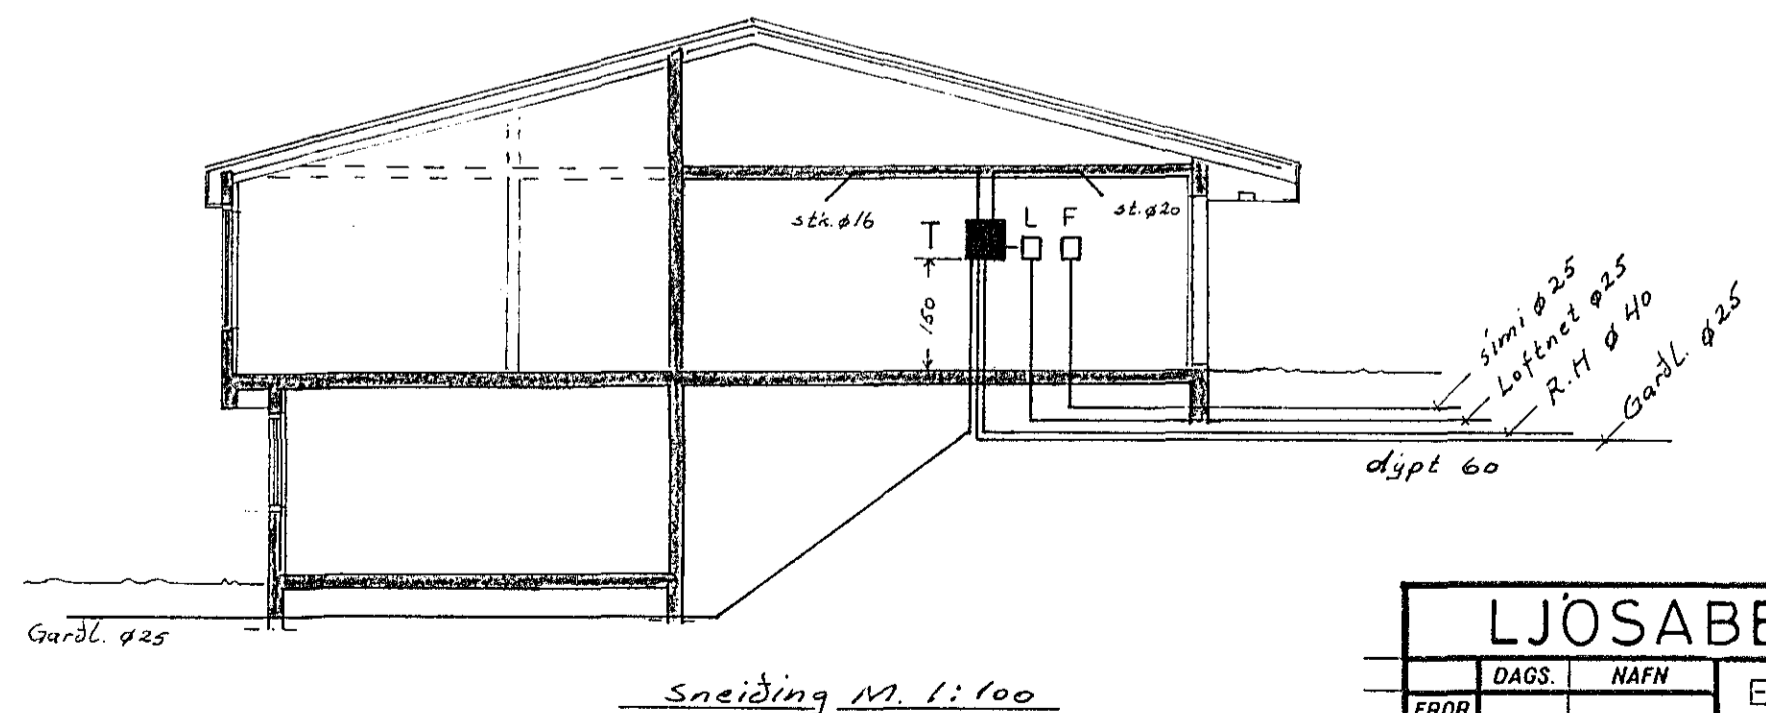
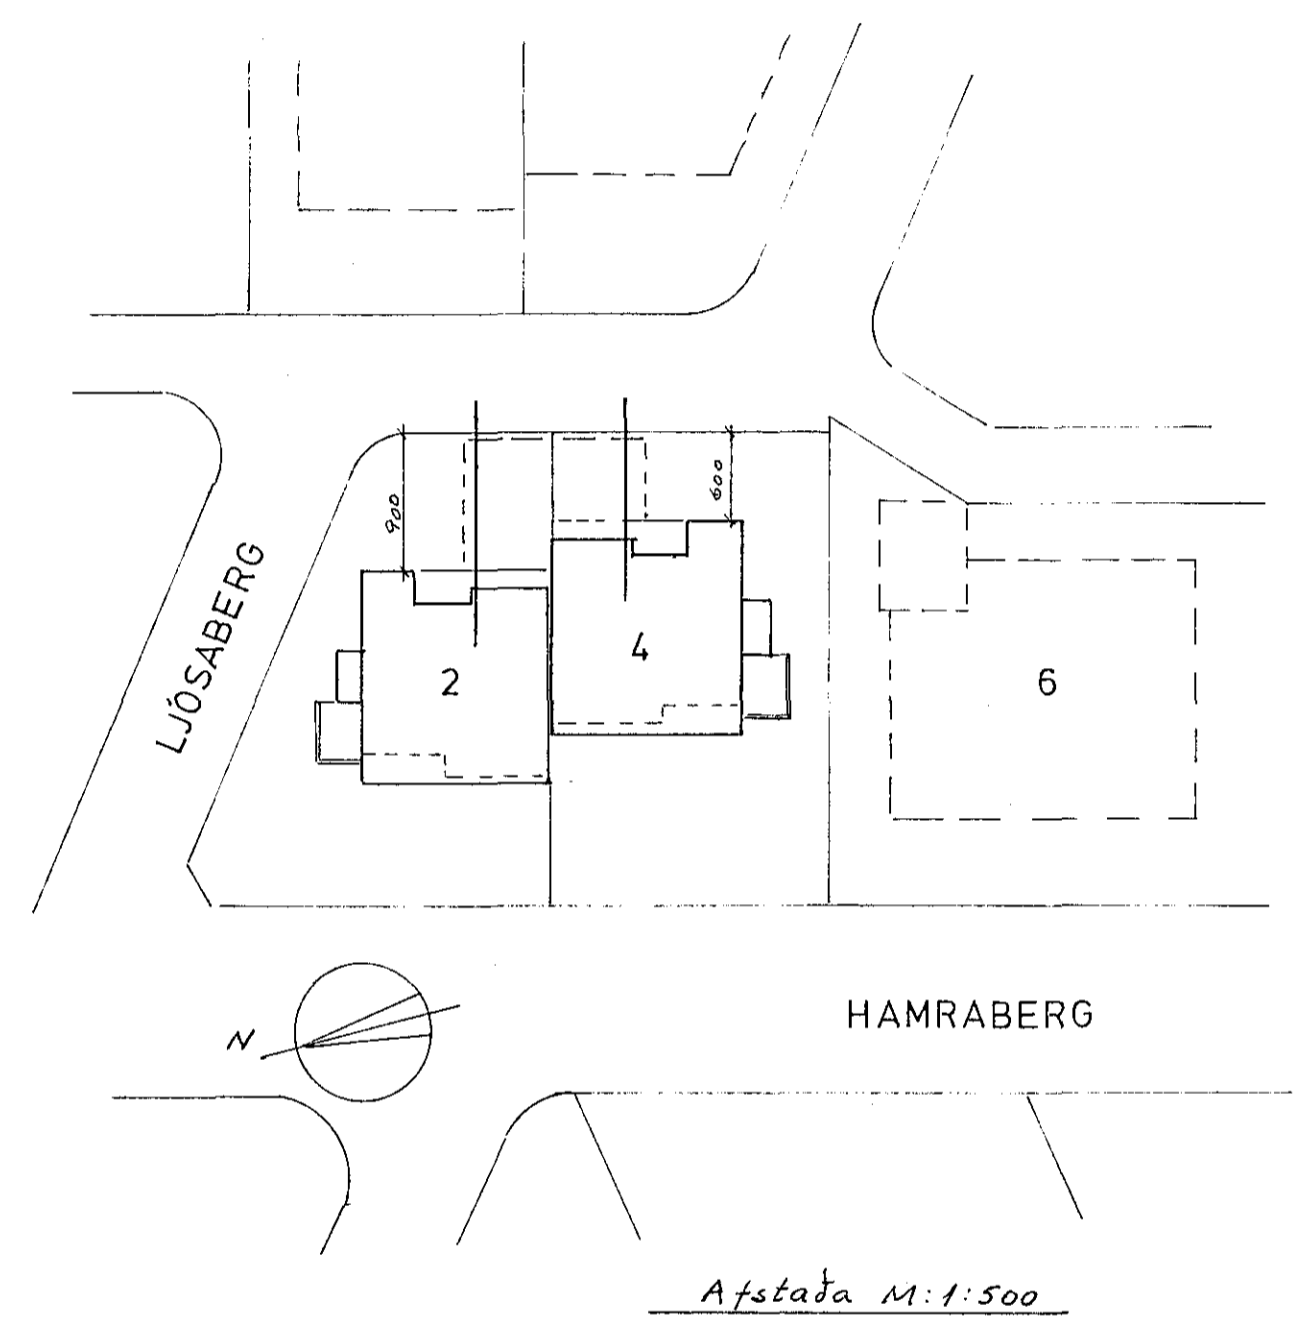


- Gr 1 mto Ø16, 3x1.5<sup>2</sup> X X Ljós herbergjum jarðhæð
- Gr 2 mto Ø16, 3x1.5<sup>2</sup> X X -"- hol, vs. jarðhæð
- Gr 3 mto Ø16, 3x1.5<sup>2</sup> X X -"- sjónvarp, geymsla jarðhæð
- Gr 4 mto Ø20, 3x1.5<sup>2</sup> X X Tengill geymslu jarðhæð
- Gr 5 mto Ø16, 3x1.5<sup>2</sup> O Hurðaropnari
- Gr 6 mto Ø16, 3x1.5<sup>2</sup> X Ljós bílgeymslu
- Gr 7 mto Ø16, 3x1.5<sup>2</sup> X Tengill bílgeymslu
- Gr 8 mto Ø16, 3x1.5<sup>2</sup> X X Ljós baðh, herbergjum
- Gr 9 mto Ø16, 3x1.5<sup>2</sup> X X -"- stofu
- Gr 10 mto Ø16, 3x1.5<sup>2</sup> X X -"- gangur, hol, borðstofa.
- Gr 11 mto Ø16, 3x1.5<sup>2</sup> X X -"- þvottahúsi, anddyr
- Gr 12 mto Ø16, 3x1.5<sup>2</sup> X X -"- eldhúsi
- Gr 13 mto Ø16, 3x1.5<sup>2</sup> X Tenglar eldhúsi
- Gr 14 mto Ø20, 3x1.5<sup>2</sup> X Tengill eldhúsi
- Gr 15 mto Ø20, 3x1.5<sup>2</sup> X -"- -"-
- Gr 16 mto Ø16, 3x1.5<sup>2</sup> X -"- uppþvottavél
- Gr 17 mto Ø16, 3x1.5<sup>2</sup> X -"- þvottavél
- Gr 18 mto Ø16, 3x1.5<sup>2</sup> X -"- þurrkari
- Gr 19 mto Ø16, 3x1.5<sup>2</sup> X -"- eldavél

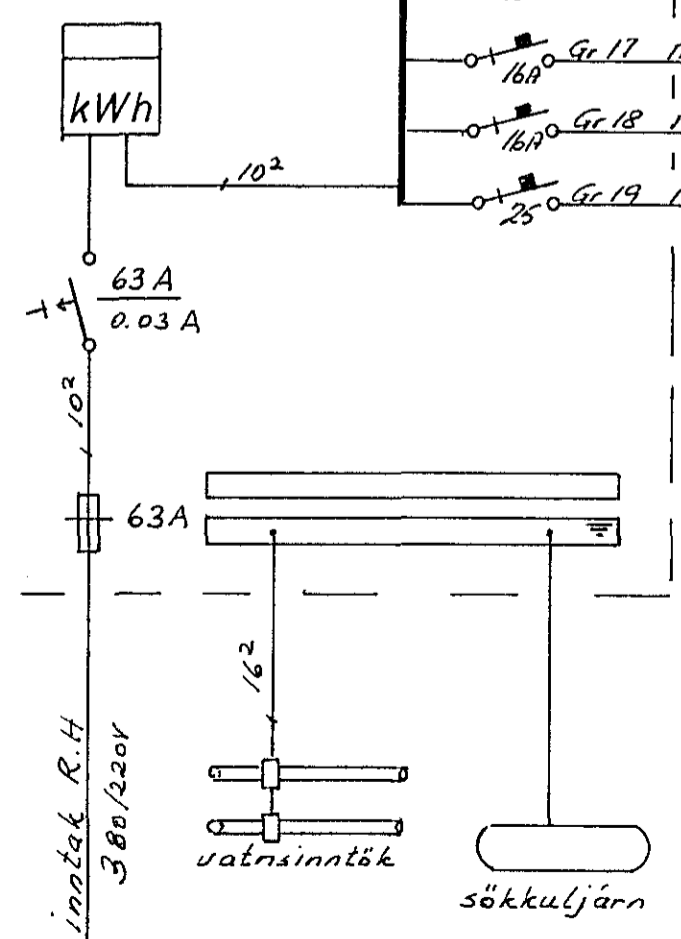

LJÓSABERG 2 HAFNARF.			
FRDR	DAGS.	NAFN	EINLÍNU AFSTÖÐU OG
TEIKN			SNID MYNDIR
SAM			
			Nr. 104
			BL 3 af 3
			MÁL.