


Grunnmynd ris. 1:50

Tafla.

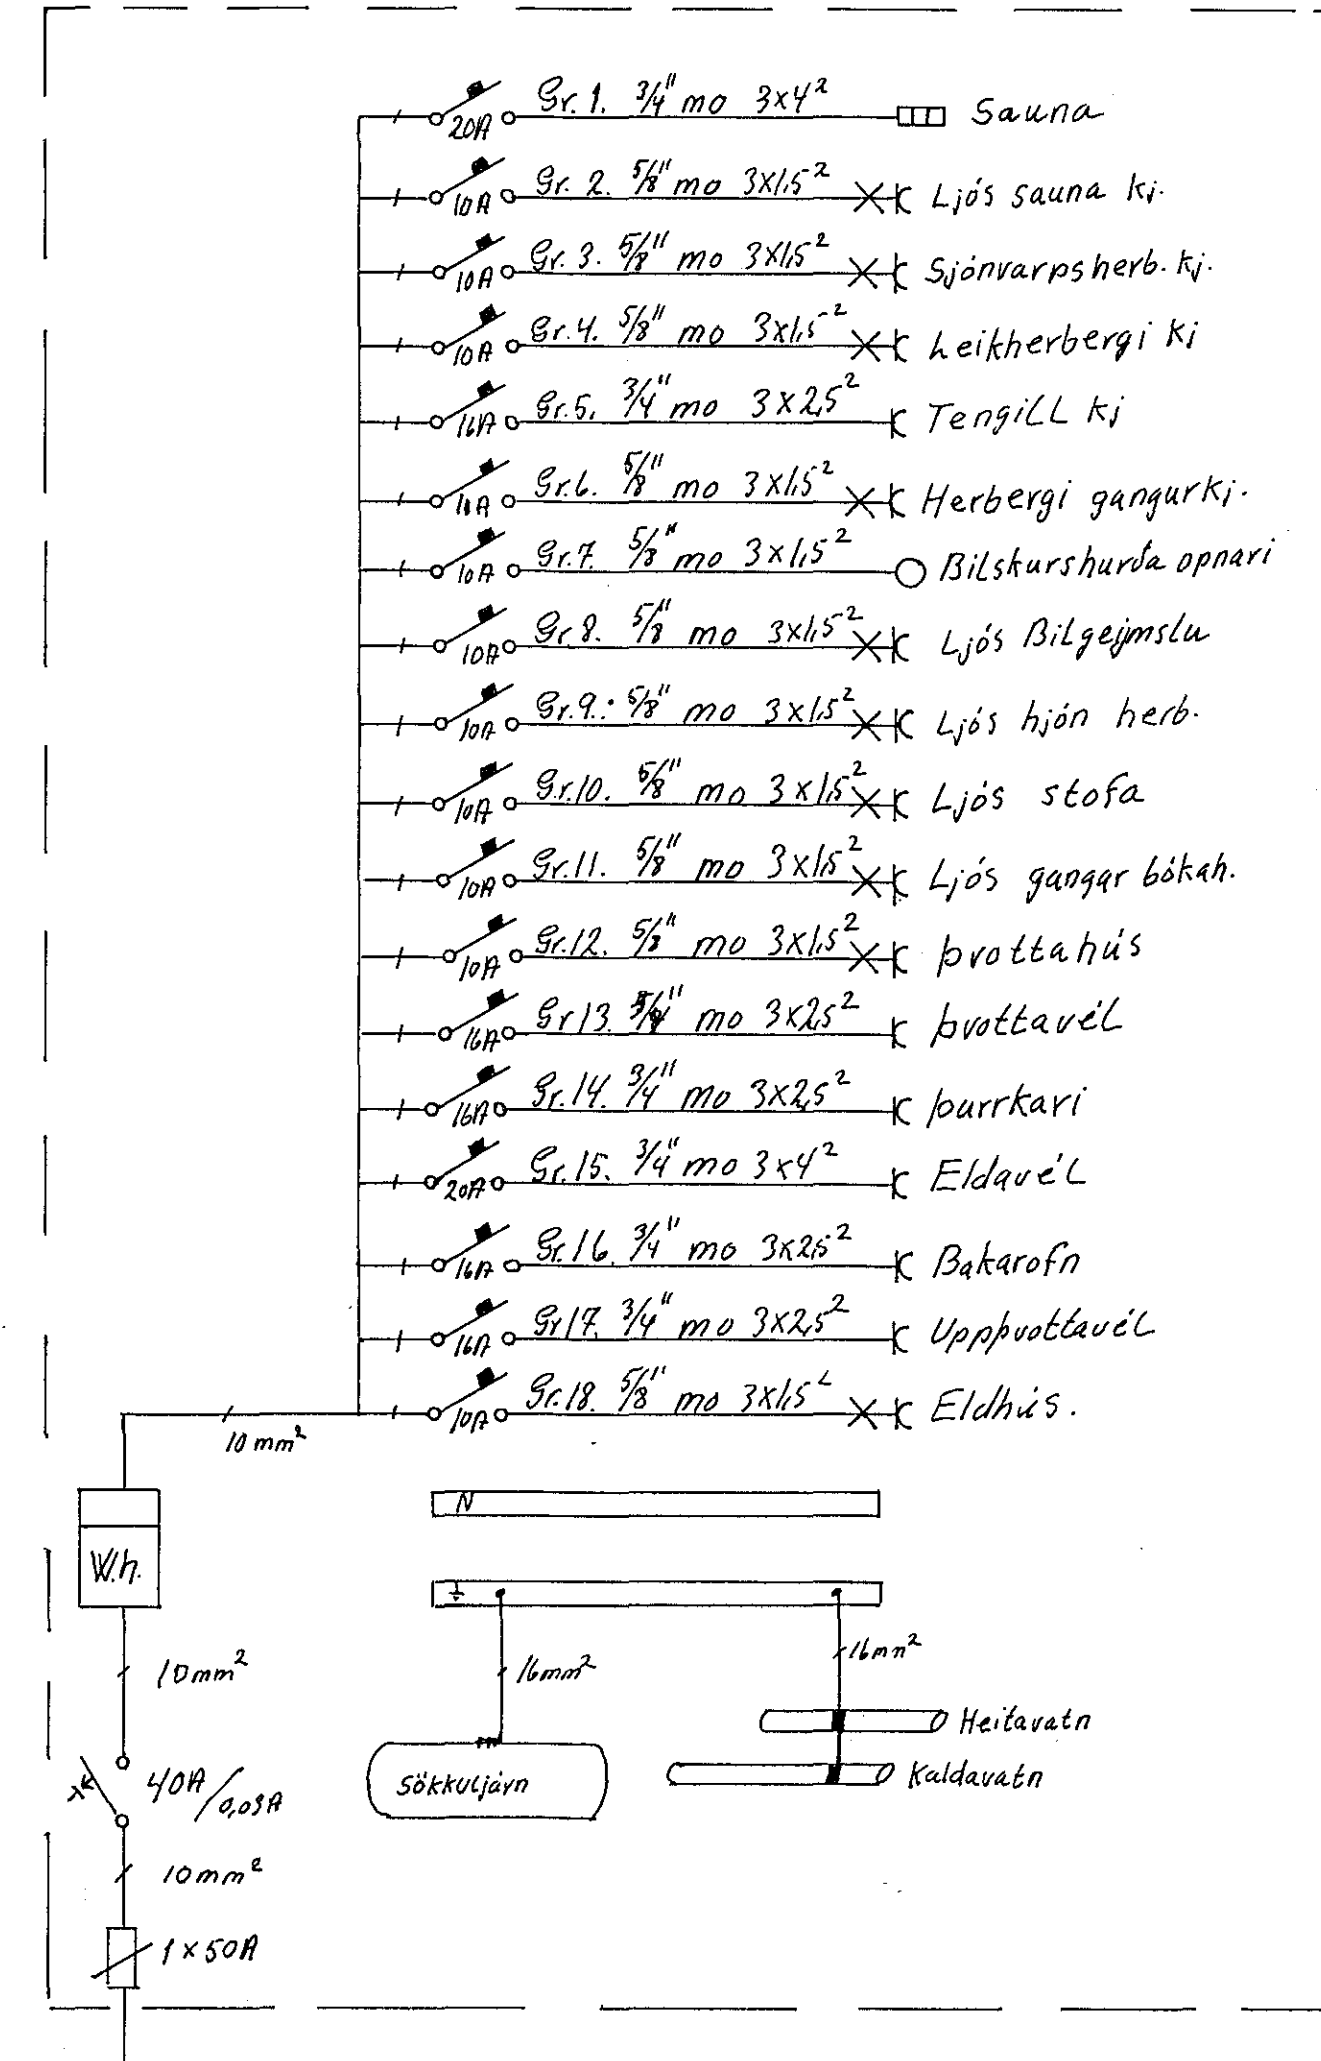

Breytingar	Fagrihvammur 11.	
Nr. Dags ár. 1967	Teikn.	Nr. 48
	Haraldur Gunnarss.	Hanna: P.L.G.
		M: 1:50
		Dags des '80
		Bl 3 af 3