


JARDBINDING-1x6²
BABBUNADAR 5/8² PP

20A	GR 1	1110	3/4	3	4 ²	BAKARÖFN
20A	GR 2	1110	3/4	3	4 ²	HELLUR
10A	GR 3	1110	5/8	3	15 ²	TENGILL FLÖÐ
16A	GR 4	1110	5/8	3	15 ²	UPPÞVOTTAVÉL
10A	GR 5	1110	5/8	3	15 ²	ELDHÚS, BÚR
10A	GR 6	1110	5/8	3	15 ²	HÚSBÓNDI, SJANV. SKÁLZ
10A	GR 7	1110	5/8	3	15 ²	STOFUR
10A	GR 8	1110	5/8	3	15 ²	SVEFNÁLMA
16A	GR 9	1110	5/8	3	15 ²	ÞVOTTAVÉL
16A	GR 10	1110	5/8	3	15 ²	BURKARI


GRÆINDAFLA T.1

EINLÝNUMYND

KNÍSL AÐ T.1
11PP 3x6²

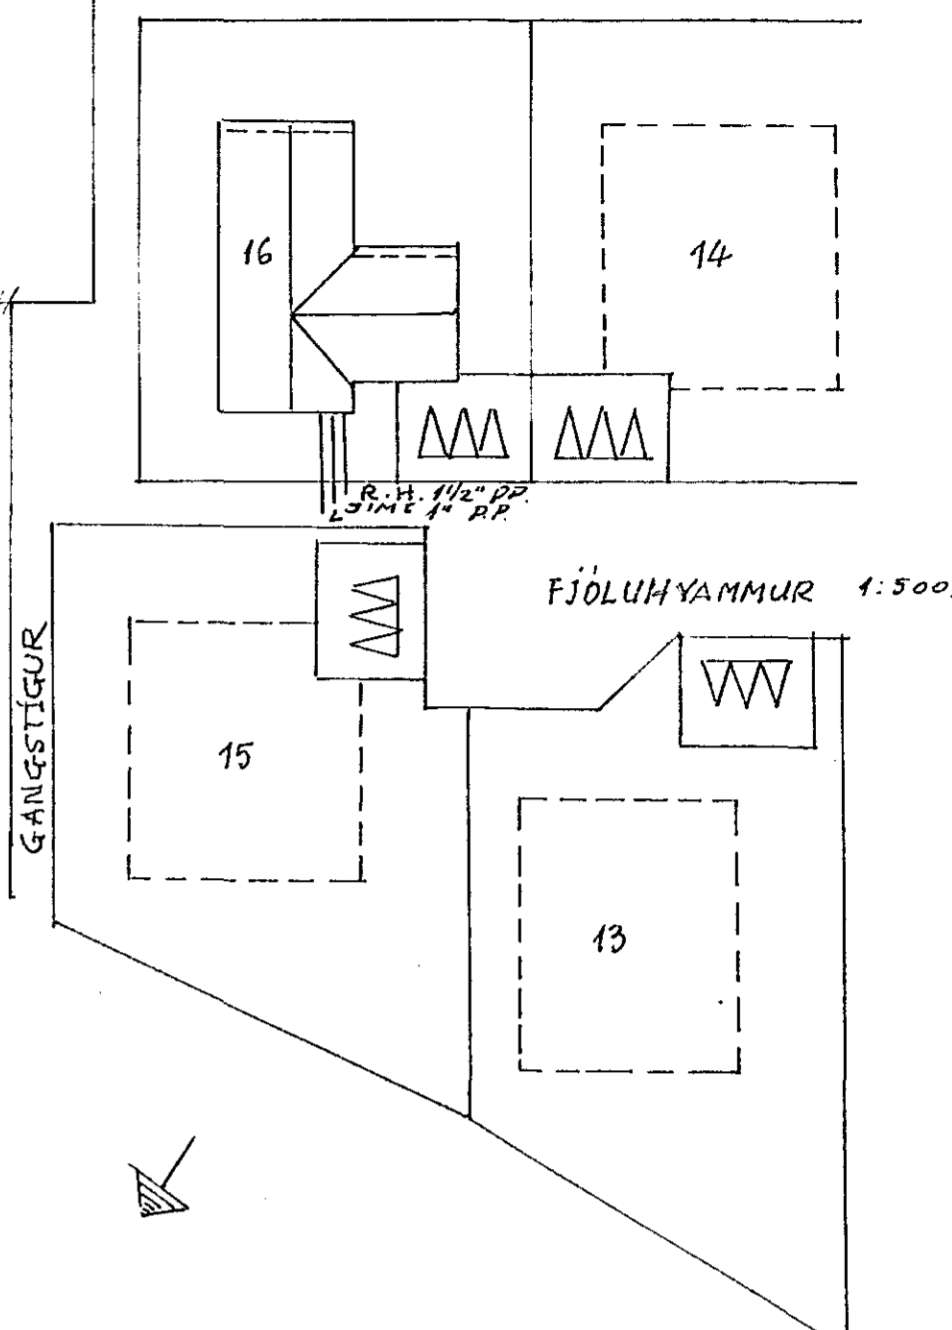

FJÖLUHVAMMUR 1:500

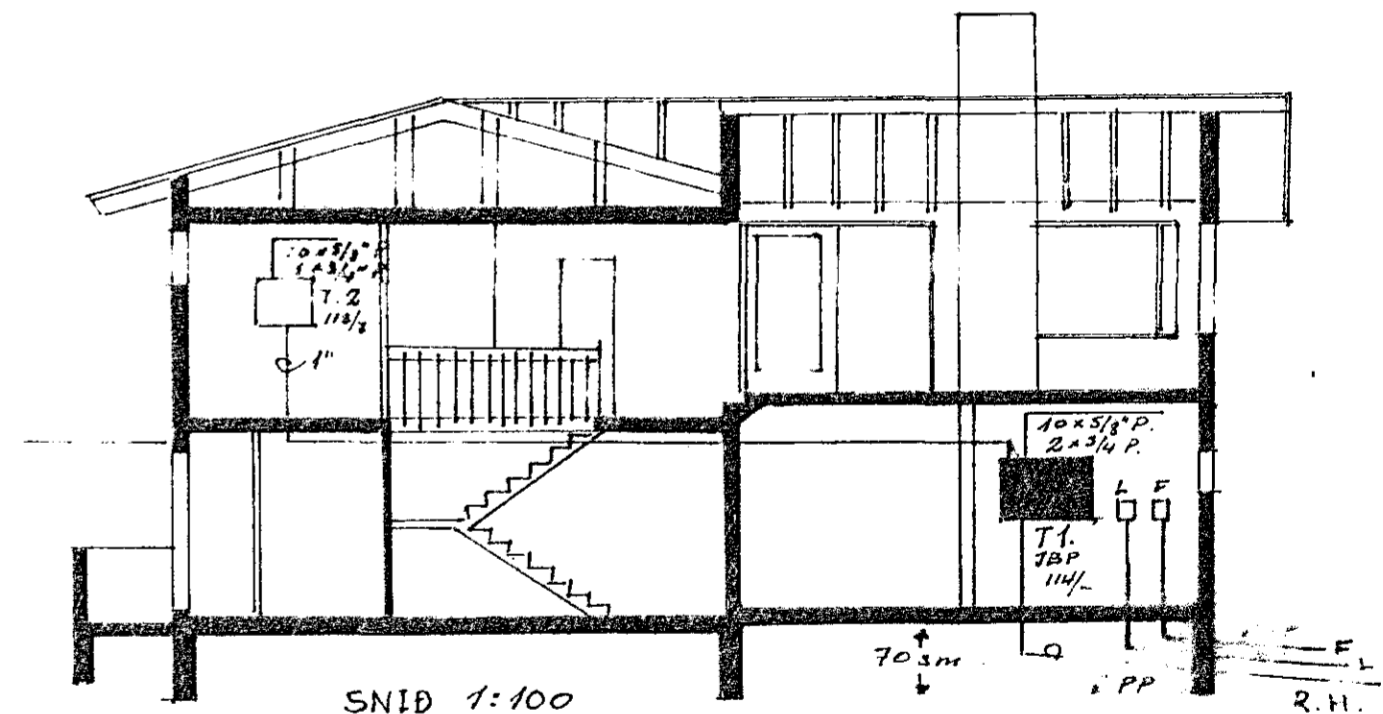

SNID 1:100

- SKIRINGAR
1. RÖFAR: 100 SM FRÁ GÓLF
 2. TENGLAR 20⁴ - 11
 3. VEGGLTÖS 15 - 11
 4. LOFTNET: 1. 20 - 4
 5. SÍM: F - 11
 6. PÍPUR 5/8
 7. TAUGAR 15²
 8. MÁLSTRAUMUL RAÐLAUS 10 x 4
- NEMA ANNARS SÉ GETJAF

		FJÖLUHVAMMUR '16	
		RAFLÖGN 1 HÆÐ	
		EINLÝNUMYND, SNID	
		AFSTÖÐUMYND, SKIRINGAR	
BR.	DAGS.	BREYTING	
		JÓN P. GUÐMUNDSSON	HANNAÐ J.P.
		BLÓMUNGI 18	KVARDI 1:50, 1:500
		5: 50796.	TEIKNAD J.P.
			DAGS 15. 7. 1980
			YFIRFARIÐ J.P.
			NR 306
			BL 2
			AP 2