


Tafla A 112/6

10 A	gr. 1 m°	5/8	3 1,5	5	2	Lofth.
25 A	gr. 2 m°	3/4	3 6		1	Eldavél
20 A	gr. 3 m°	3/4	3 2,5		1	Tengill eldhúsi
10 A	gr. 4 m°	5/8	3 1,5	1	3	Eldhús
10 A	gr. 5 m°	5/8	3 1,5	5	3	Anddyri, w. c., barnah.
10 A	gr. 6 m°	5/8	3 1,5	7	4	Bordstofa
10 A	gr. 7 m°	5/8	3 1,5	7	4	Stofa
10 A	gr. 8 m°	5/8	3 1,5	8	6	Hjón, barnah.
16 A	gr. 9 m°	5/8	3 1,5		1	Lampi altani
25 A	gr. 10 m°	3/4	3 6		1	Ofn gufubað
16 A	gr. 11 m°	5/8	3 2,5		1	Pvottavél
16 A	gr. 12 m°	5/8	3 2,5		1	Pvottahús tengill
10 A	gr. 13 m°	5/8	3 1,5	5	6	Pvottahús, fændur, fót
10 A	gr. 14 m°	5/8	3 1,5	5	4	Sjónvarpsh.
10 A	gr. 15 m°	5/8	3 1,5	7	3	Sauna, w. c., hol
10 A	gr. 16 m°	5/8	3 1,5	4		Stigi

N
 ⚡

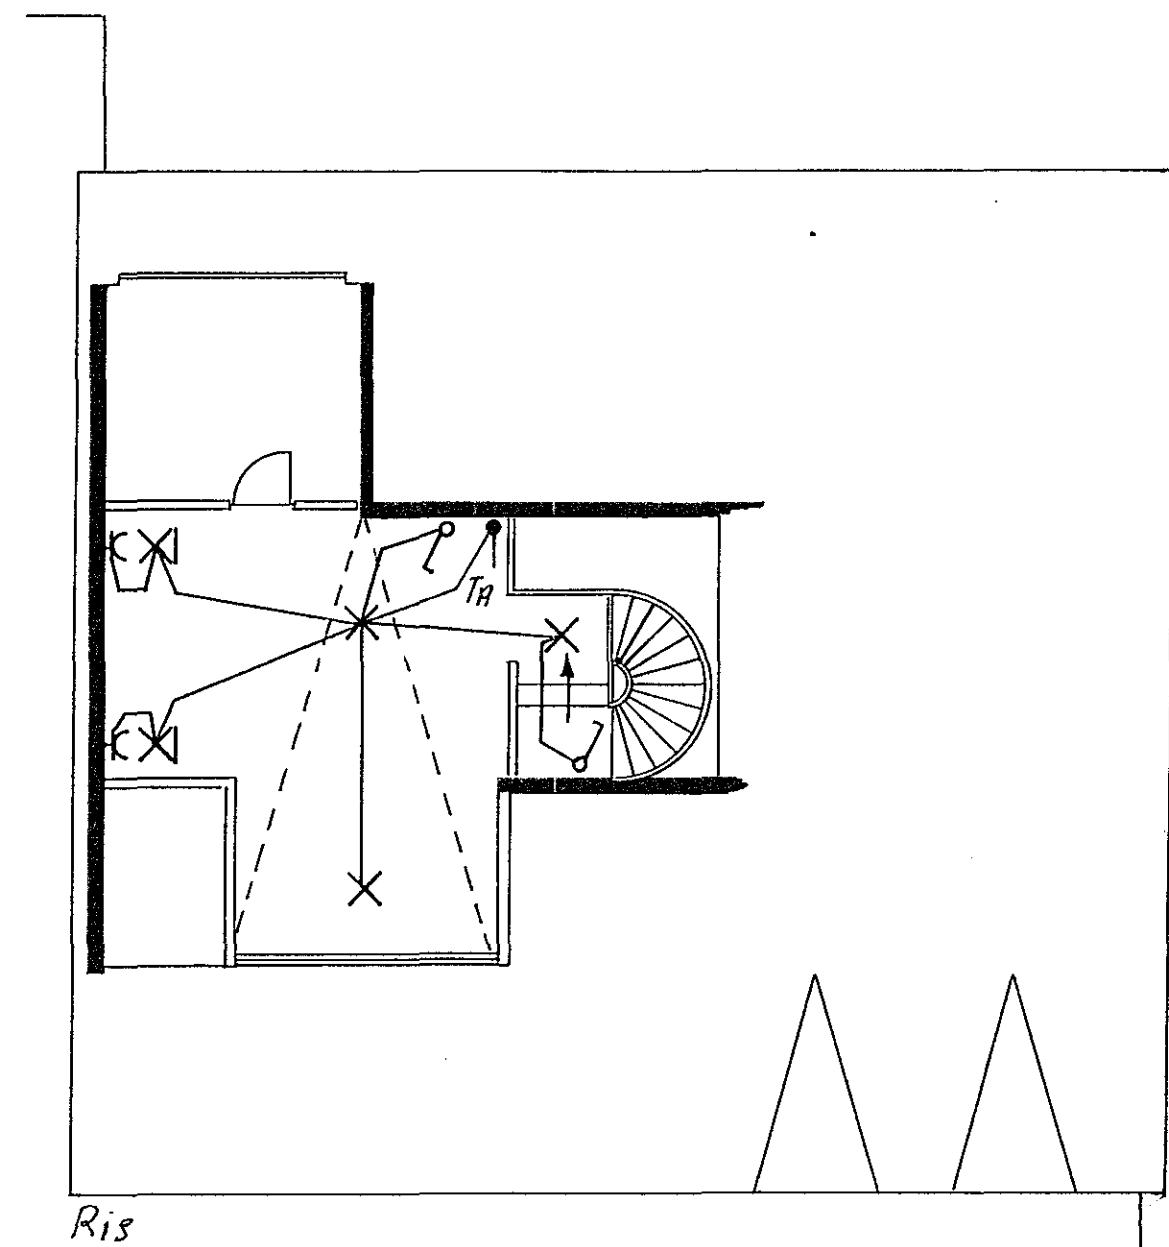

Skýringar
 Málstráumur rofa og lengla sé 10 A
 Pipur seu 5/8 vir 1,5
 Háð rofa sé 110 cm frá fullfráengnu gölli } nema
 Háð lengla sé 70 cm " " " " } annars
 Háð sima og boltndstl. sé 20cm " " " " } getið