


Húsvæita nr. 2701 Teikning nr. 1916
 Samþykkt þ. 12.11.1980
 f.h. RAÐVEITU HAFNARFJARDAR
Jens Guðsson
 Eftirlitsmaður raflegna

Laðtök samþykkt 4.11.1980
 RAÐVEITU HAFNARFJARDAR
Albert Kristinsson

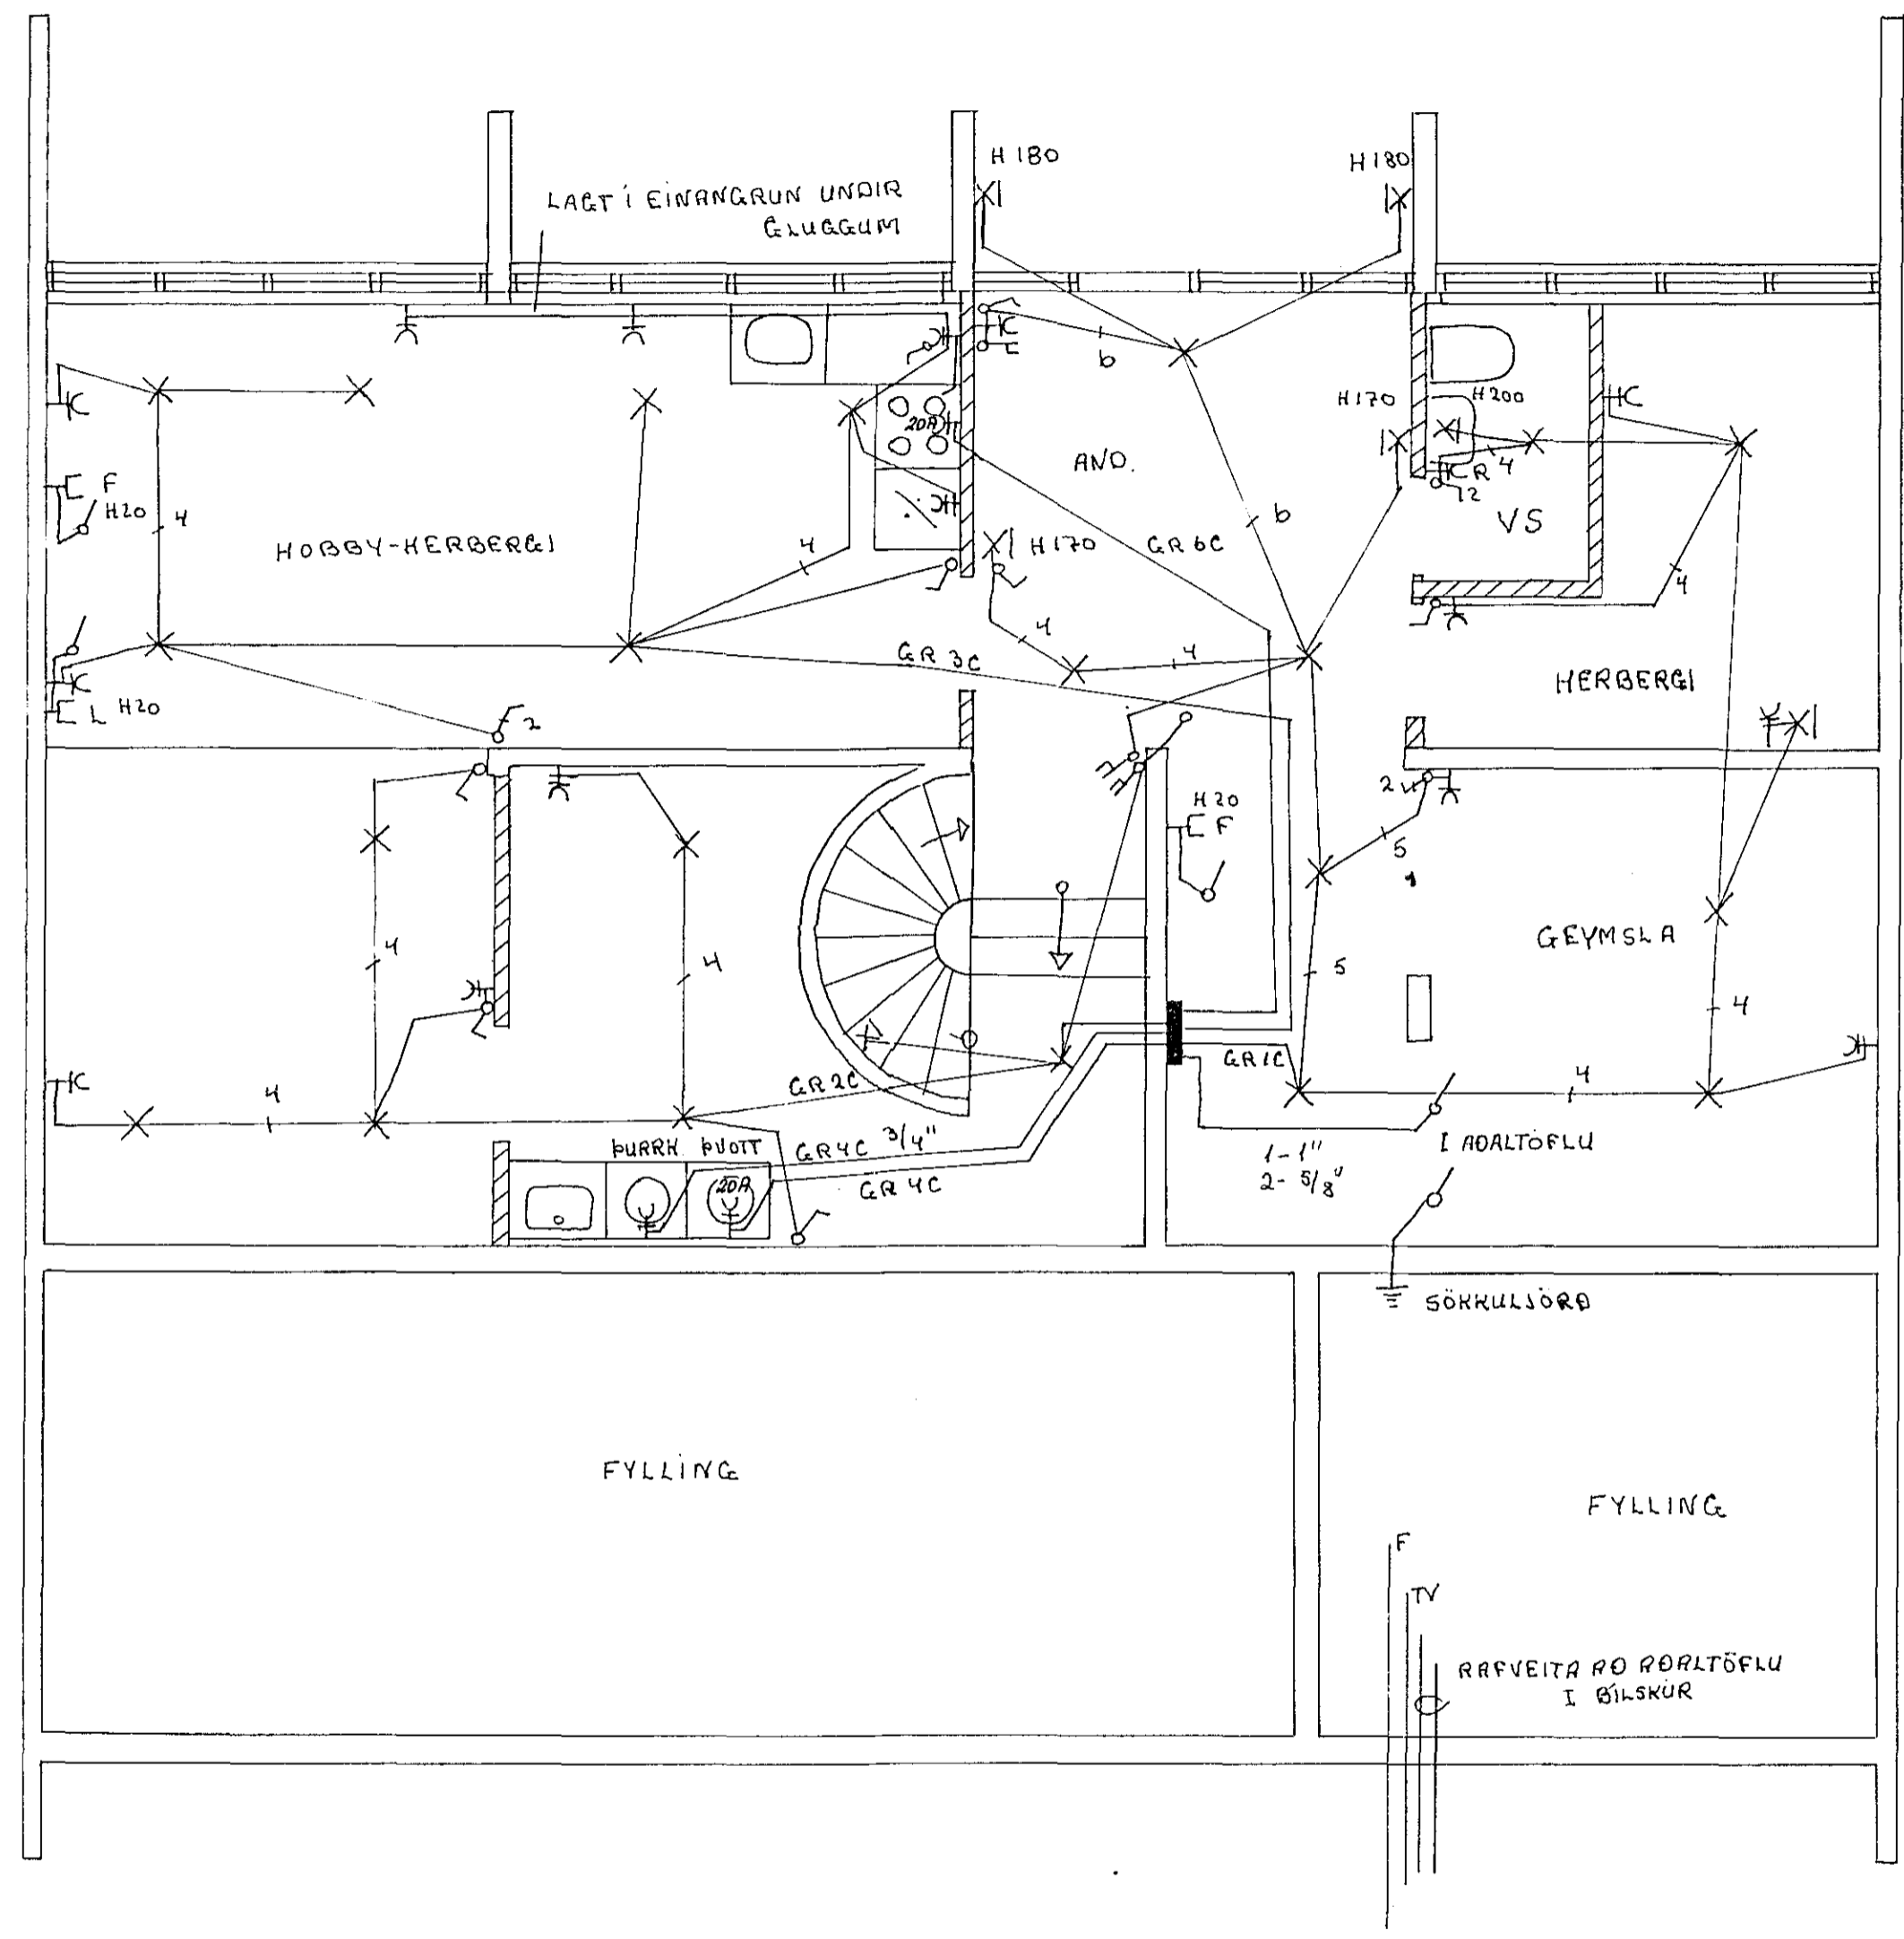

1916

LAKJARHVAMMUR 7 HAFNARFIORDI	
RAFMAGNSLÖGN KJALLARI	M-1:50
	BLAD I
BERGÞOR HALLDÖRSSON	