



Grunnmynd, 2. hæð 1:50

Tafla 1 JBP 114

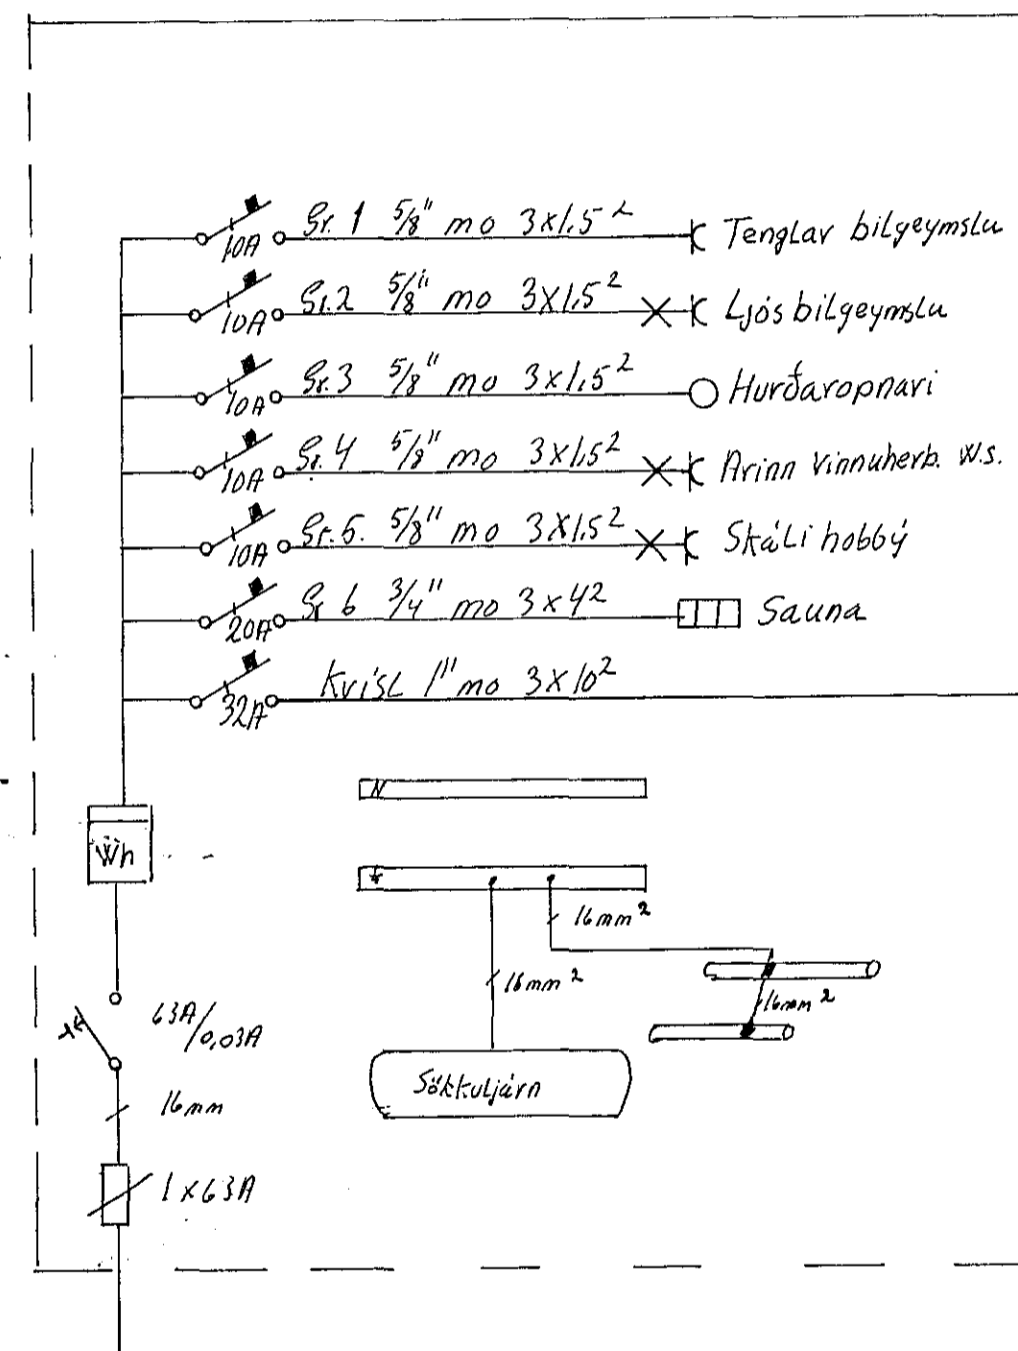

Tafla 2 JBP 112/7

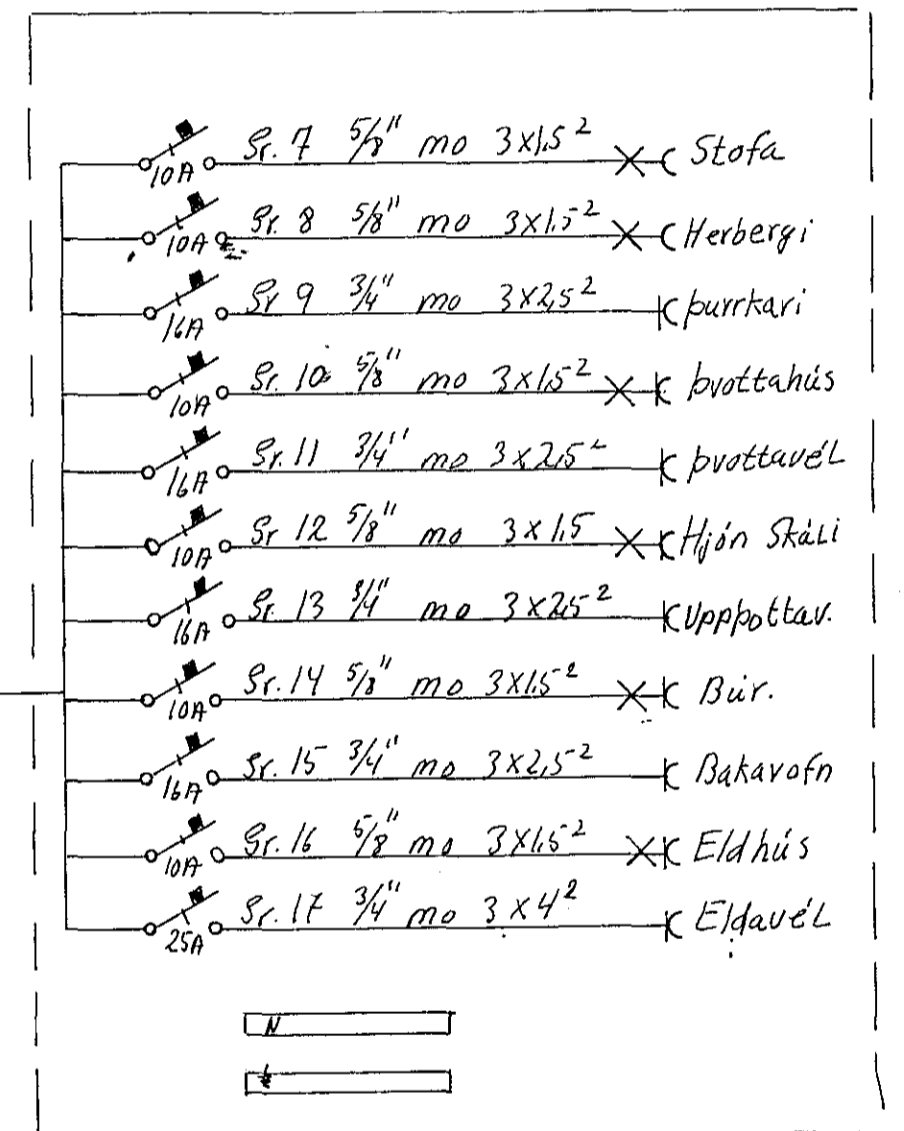

Breytingar	Túnhvammur 14.	
	Teikn.	H HS
	Flavaldur Gunnarsson	M 1:50
	Rafvirkji	B. 2 af 2
		Dags. okt. '80
		Nr. 1164