


Húsvetta nr. 2025 Teikning nr. 2053  
 Samþykkt þ. 25-6 1982  
 f.h. RAFVEITU HAFNARFIJARDAR  
*Jóns Ólafsson*  
 Eftirlitsmaður rafhlagna

Samþykkt 23.6.1982  
 f.h. RAFVEITU HAFNARFIJARDAR  
*Albert Kristjánsson*

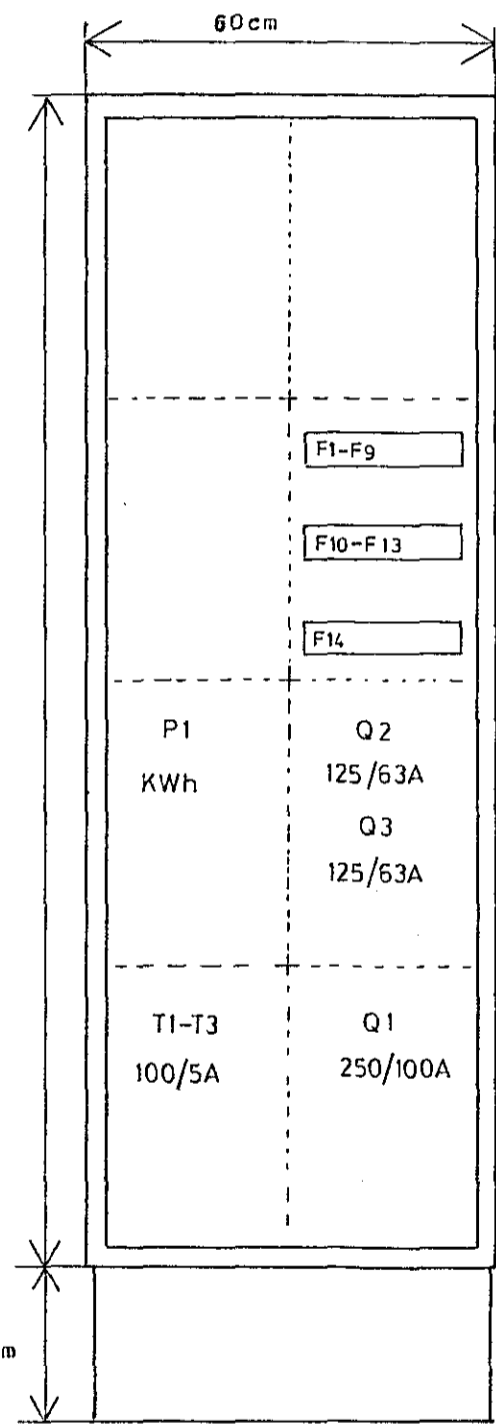

TAFLA T.1.1

DYPT 27,5cm

2053

ASGEIR ARNBJÖRNSSON RAFTÉKNIR, ITFI		DRANGAHAUN 1 HAFNARFIRÐI	
Mkv.	EINLINUMYND		
Hannað:			
Teiknað:			
Yfirtarið:			
Dags: MARS 1982	Nr: 1933	Blað: 5	af: 5