



GRUNNMYND BÍLSKÚR 1:50.

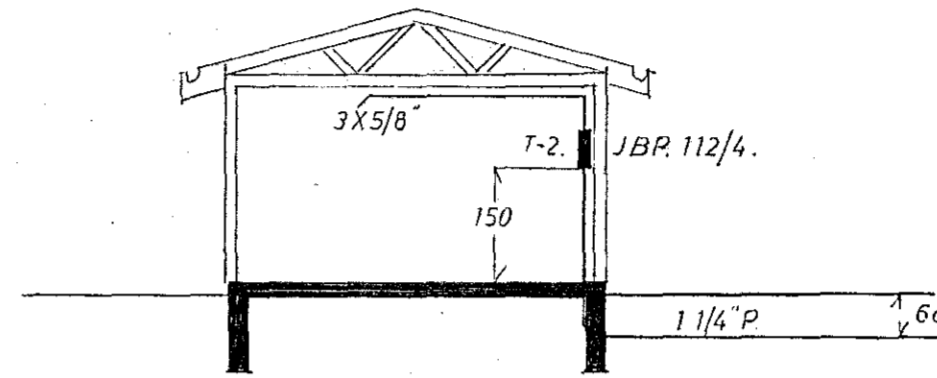

SNÍÐ BÍLSKÚR 1:100.

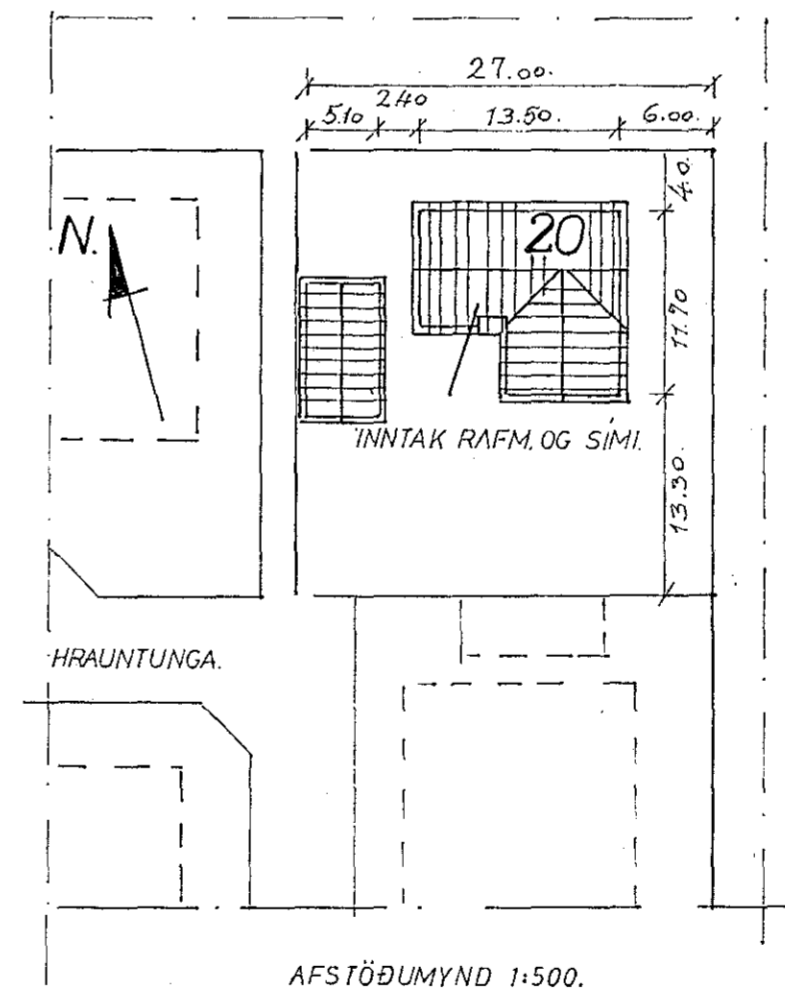

AFSTÖÐUMYND 1:500.

Skýringar.
Haf rófa og teregra sé 110. Ad öðru leiti
visast til skýringa á blæti no. 1.

RAFHÖNNUN SÓ SELFÖSSI.	Bl. 2
HRAUNTUNGA 20. HAFNARFÍRÐI.	KUARBÍ.
RAFLÖGN.	Teikn Sm.ó.
Snoeciálatson s. 99-1829.	Dopp. rbr 81.
	Geit. Öt. 7.