
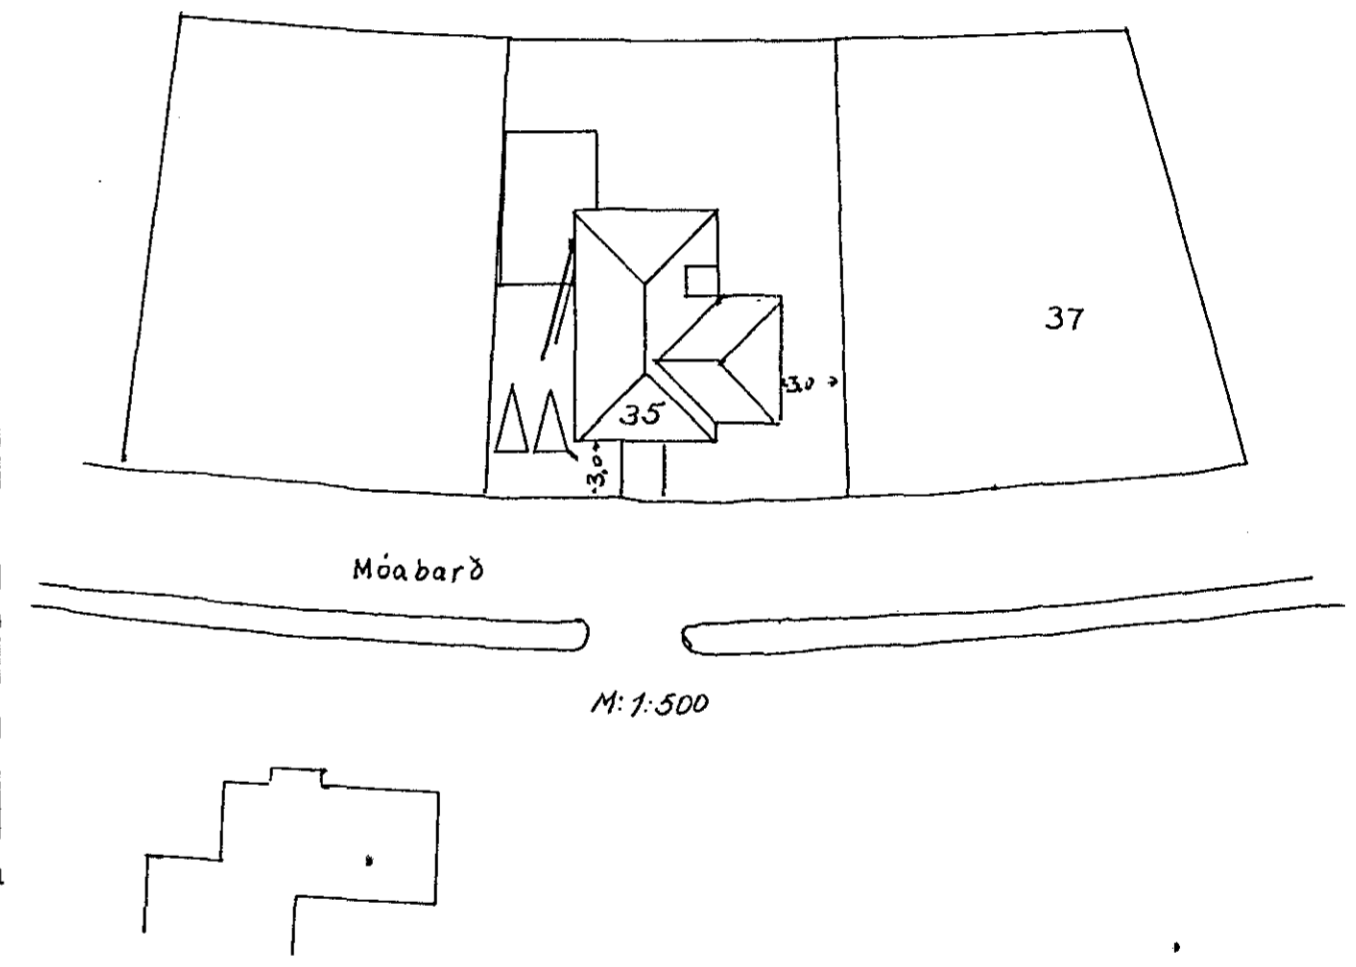
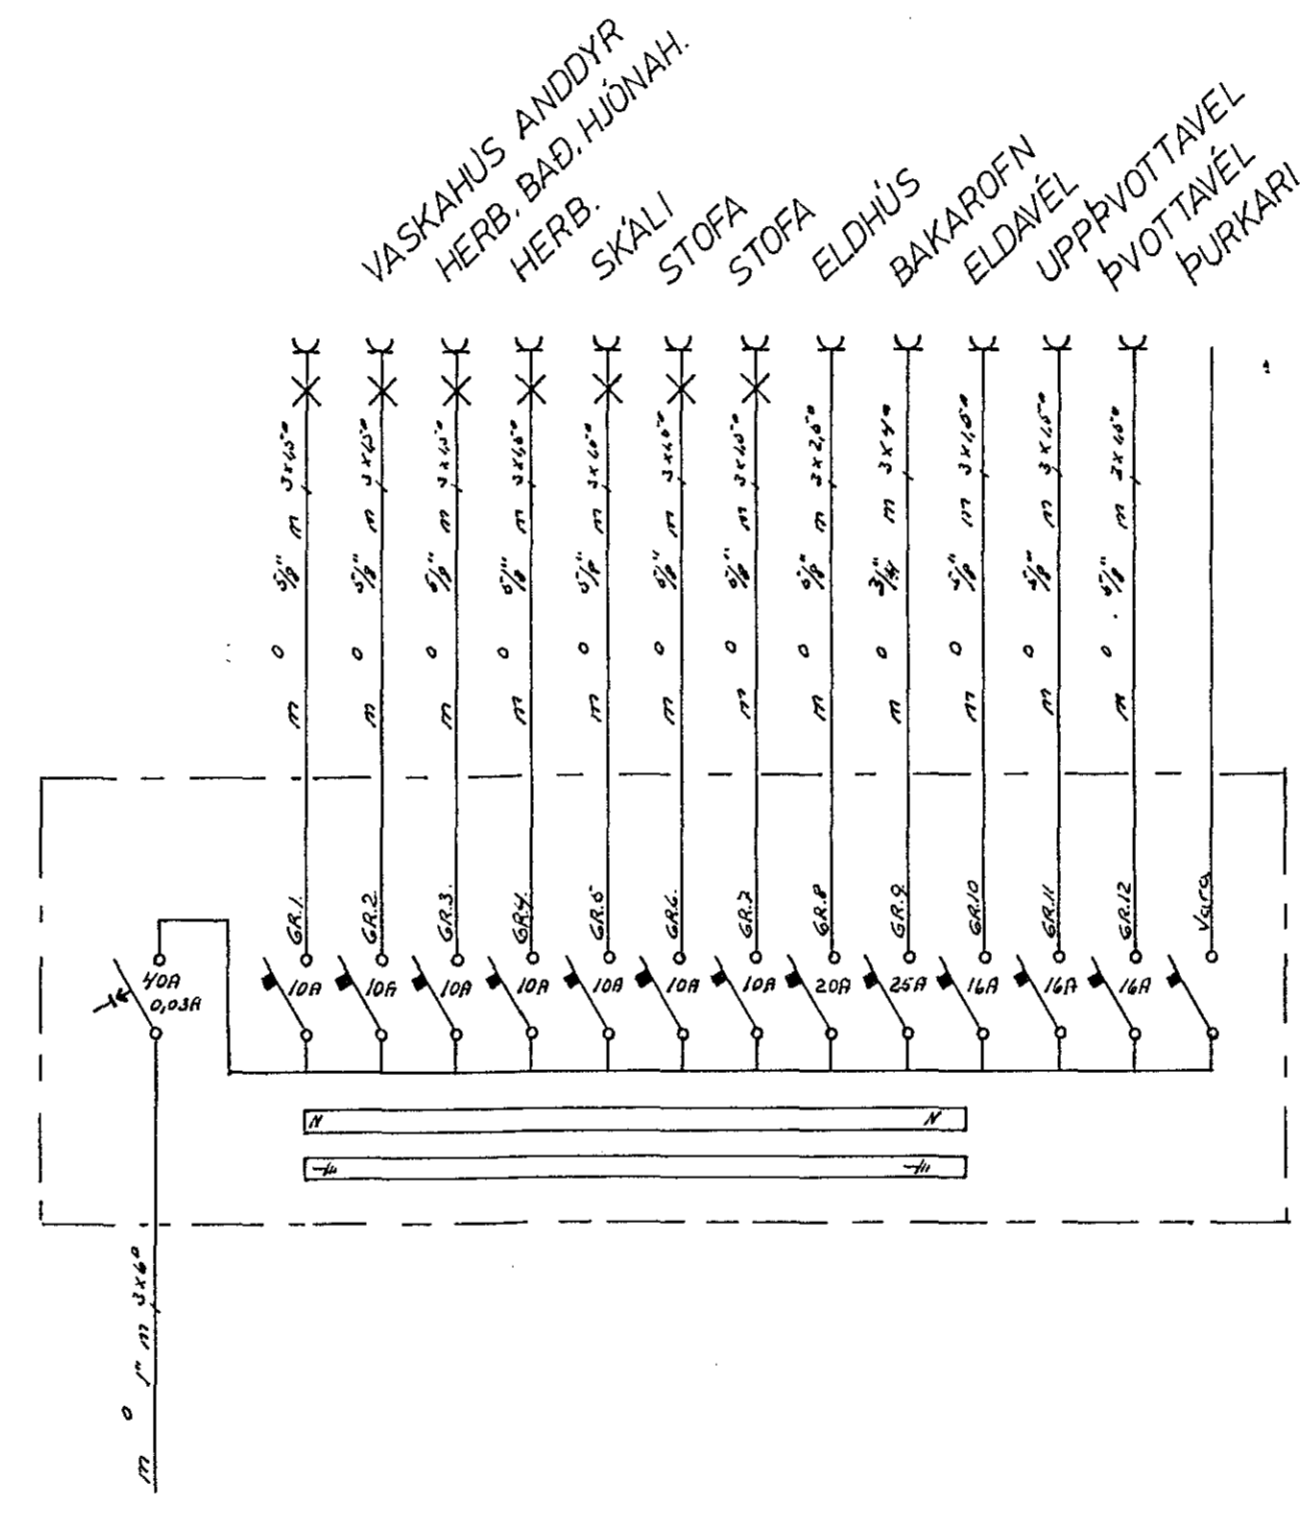


Húsvetta nr. _____
 Samþykkt þ. _____
 i.h. RAFVEITU HAFNARFJÁRDAR
 Eftirlitsmaður rafлага

Innrök samþykkt 13.9. 1982
 i.h. RAFVEITU HAFNARFJÁRDAR
Albert Þrastarson

Húsvetta nr. 580 Teikning nr. 2074
 Samþykkt þ. 14.9. 1982
 i.h. RAFVEITU HAFNARFJÁRDAR
Jens Guðbranson
 Eftirlitsmaður rafлага

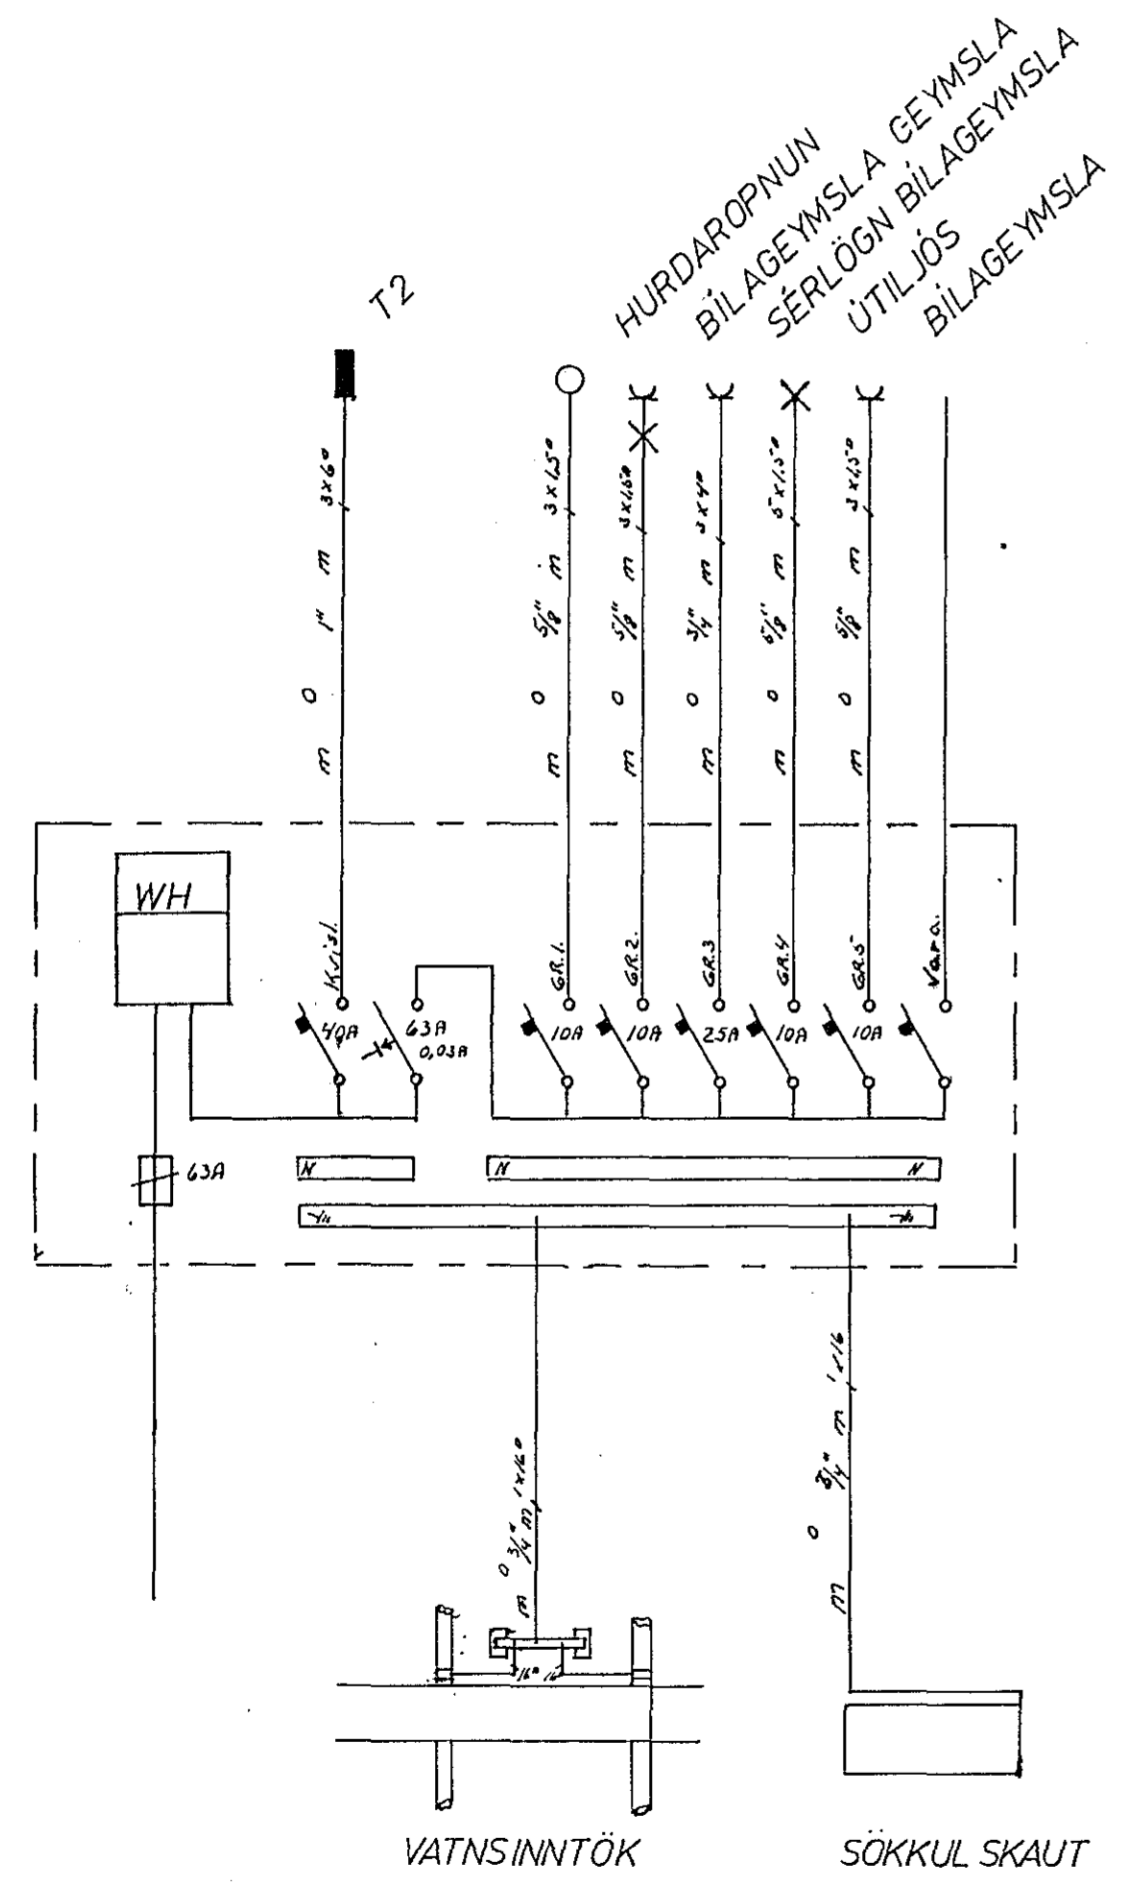

2074

		S:53522	
BREYTINGAR:	MKV: -	VERKHEITI: MÓABARÐ NR 35	
	HANNAD:	VERKÞÁTTUR: EINLINUMYND. AFSTÖÐUMYND. SNID.	
	TEIKNAD: Jóni Þóri Guðmunds.	NR:	BLAD 2 AF 2
	DAGS: 24/8 '82		