


2. HÆÐ.
GRUNNMYND. 1:50

TAFLA 2.
112/7 JBP.

0/250	GR.1. m ² 20mm	63	1	□	ELDAVÉL
0/160	GR.2. m ² 16mm	2,59	1	□	UPPÞVOTTAVÉL
0/160	GR.3. m ² 16mm	2,59	1	□	ÞVOTTAVÉL
0/160	GR.4. m ² 16mm	2,59	1	□	- 11 -
0/160	GR.5. m ² 16mm	2,59	1	□	PURRKARI
0/100	GR.6. m ² 16mm	1,59	X	□	LJÓS ELDH.FORST.GANGUR
0/100	GR.7. m ² 16mm	1,59	X	□	LJÓS STOFA
0/100	GR.8. m ² 16mm	1,59	X	□	LJÓS HERB. OG GANGUR UPPÍ
0/100	GR.9. m ² 16mm	1,59	X	□	LJÓS HJÖNAHERB. BAÐ.ÞVOTT.HERB.
0/100	GR.10. m ² 16mm	1,59	X	□	LJÓS VARA

TAFLA 1.
JBP. 113.

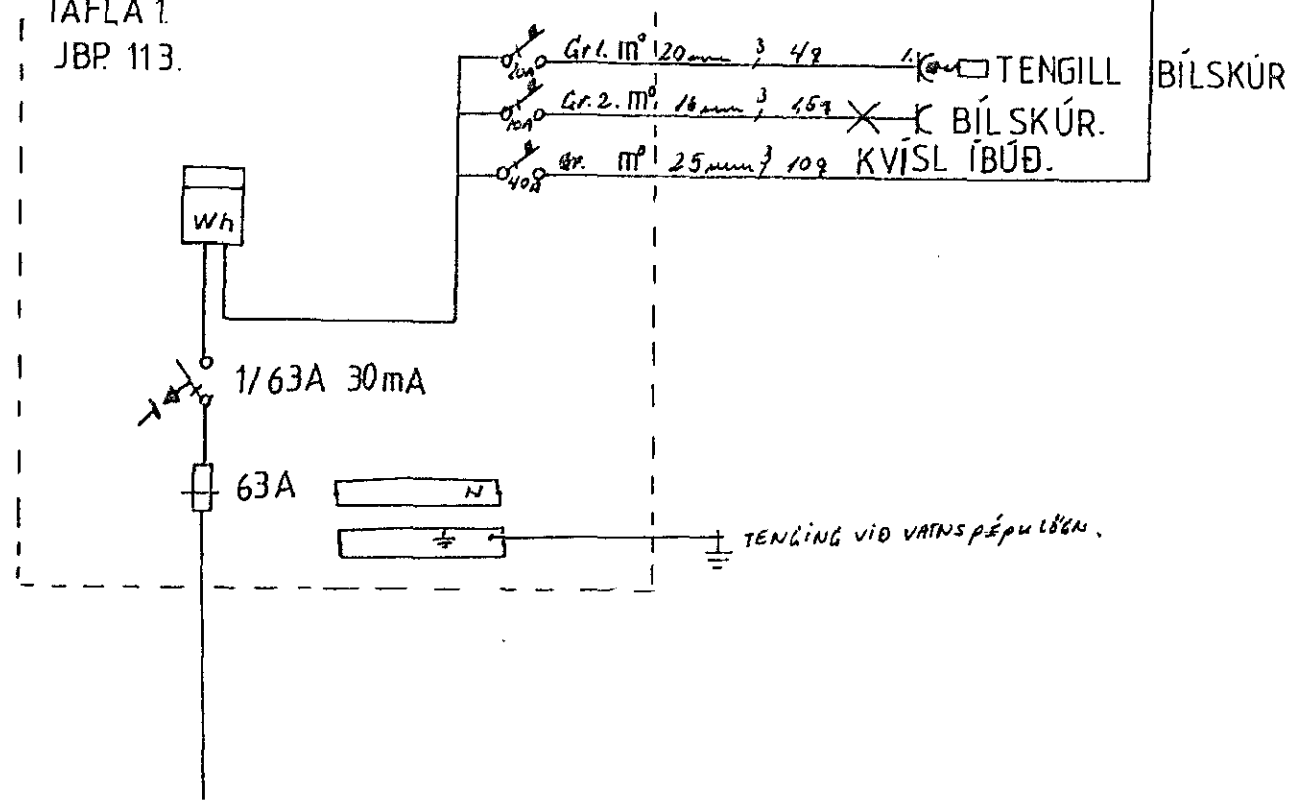

RAFVERKTAKI 53263	STECKJARHVAMMUR 9.HF	
⇒ ± RAFLAUSN REYKJAVÍKURVEG.80.HF	RAFLOGN 2 HÆÐ. GRUNNMYND OG TÖFLUTEIKN.	BLAÐ 2 af 2
TEIKN: HSS	DAGS. 14. 82	
KVARDI 1:50		