

ADALTAFLA


TAFLA NR. A1

Húsvæita nr. 2951 Teikning nr. 2222
 Samþykkt þ. 22-12 1983
 f.h. RÁFVEITU HAFNARFJÁRDAR
Jens Burisson
 Elfréttisráðgjafi

Áskilningur af teikningu 4. 11. 1983

f.h. RÁFVEITU HAFNARFJÁRDAR

Albert Kristjánsson

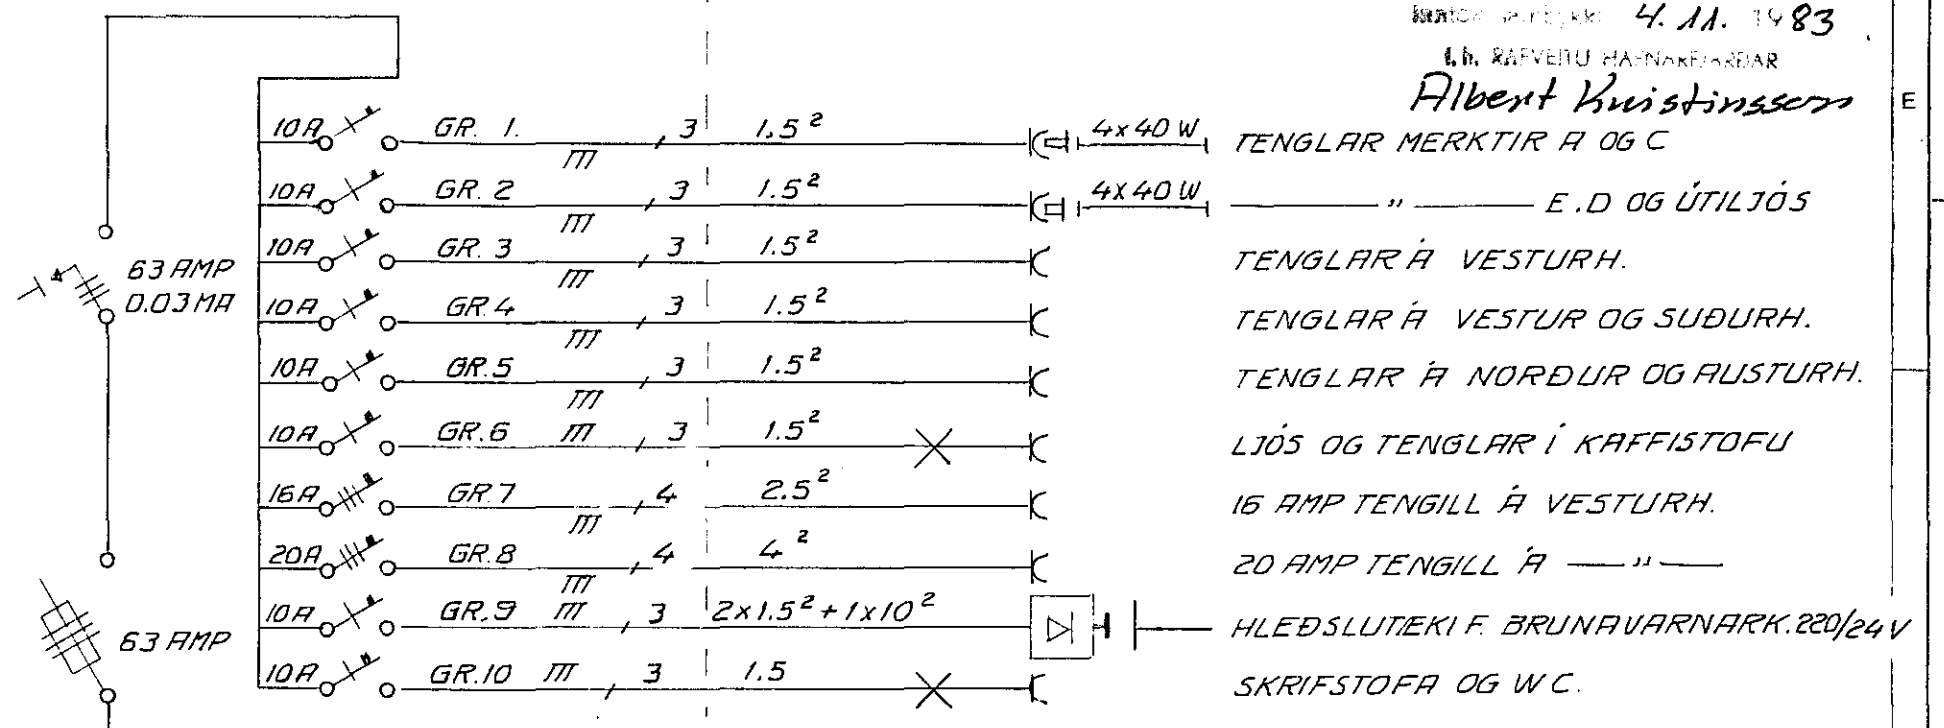

Drömgáa 69

			Dags.	Nafn	RÁFLÖGN EINLÍNUMYND	Kvarði
		Frúmdr	20.10.83	H.O.		
		Teikn.	"	H.O.		
		Yfirt.	"	H.O.		
					HAFSTEINN ODDSSON RAVV.	
					BARDASTRÖND 16	
Breyting	Dags.	Nafn				