



2. hæð

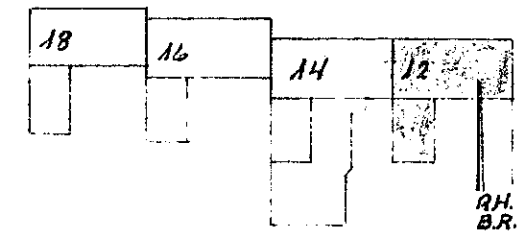


Afstæðumynd 1:1000


Klausturhlammur

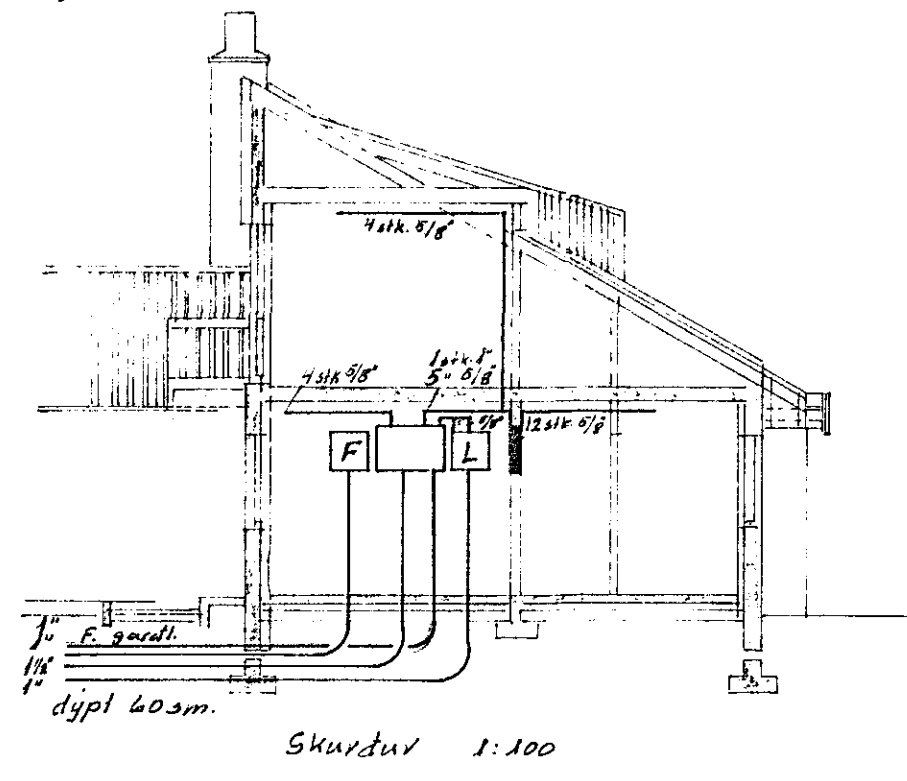

Skurður 1:100

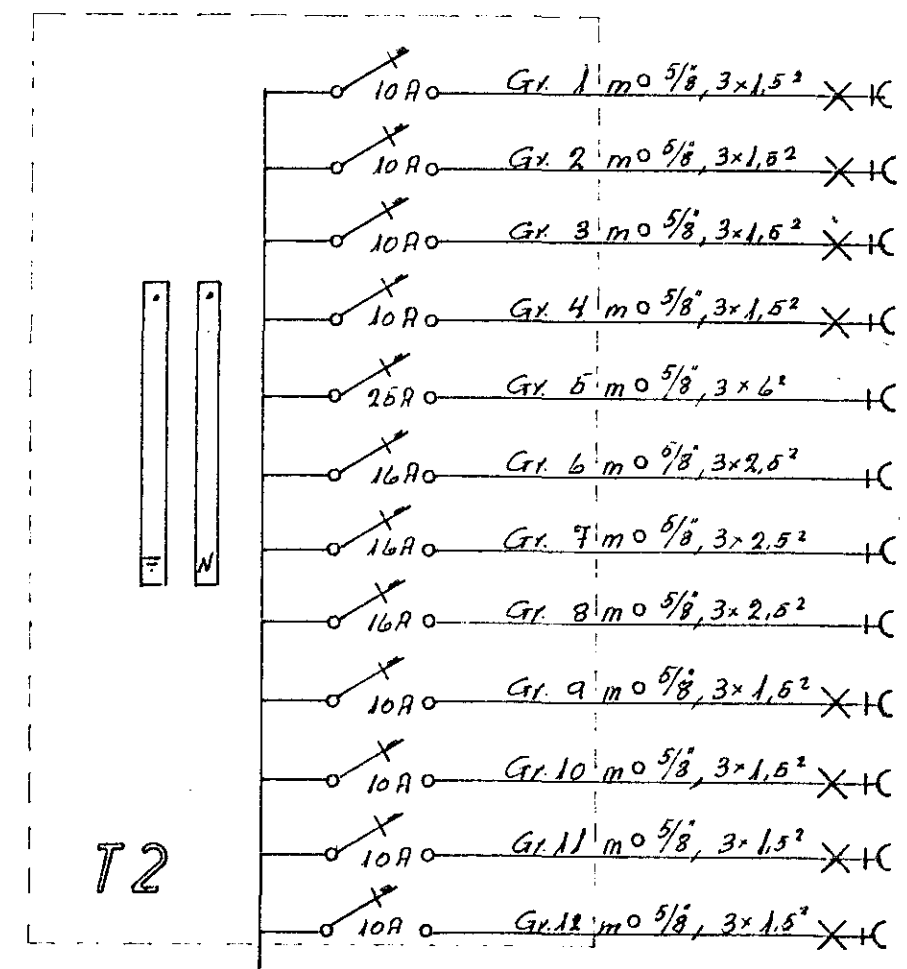

- 10A Gr. 1 m $\frac{5}{8}$, 3x1.5² X K Stali, geymsla, hjónaherbergi
- 10A Gr. 2 m $\frac{5}{8}$, 3x1.5² X K Bordst, anddyri
- 10A Gr. 3 m $\frac{5}{8}$, 3x1.5² X K Eldkú
- 10A Gr. 4 m $\frac{5}{8}$, 3x1.5² X K Þvottahú, badherbergi
- 16A Gr. 5 m $\frac{5}{8}$, 3x2.5² X K Eldavél
- 16A Gr. 6 m $\frac{5}{8}$, 3x2.5² X K Uppþvottavél
- 16A Gr. 7 m $\frac{5}{8}$, 3x2.5² X K Þvottavél
- 16A Gr. 8 m $\frac{5}{8}$, 3x2.5² X K Þurrkari
- 10A Gr. 9 m $\frac{5}{8}$, 3x1.5² X K 2 hæð gangur, fjölskylduherb
- 10A Gr. 10 m $\frac{5}{8}$, 3x1.5² X K 2 hæð bad, herbergi, geymsla
- 10A Gr. 11 m $\frac{5}{8}$, 3x1.5² X K 2 hæð herbergi, geymsla
- 10A Gr. 12 m $\frac{5}{8}$, 3x1.5² X K Stofa

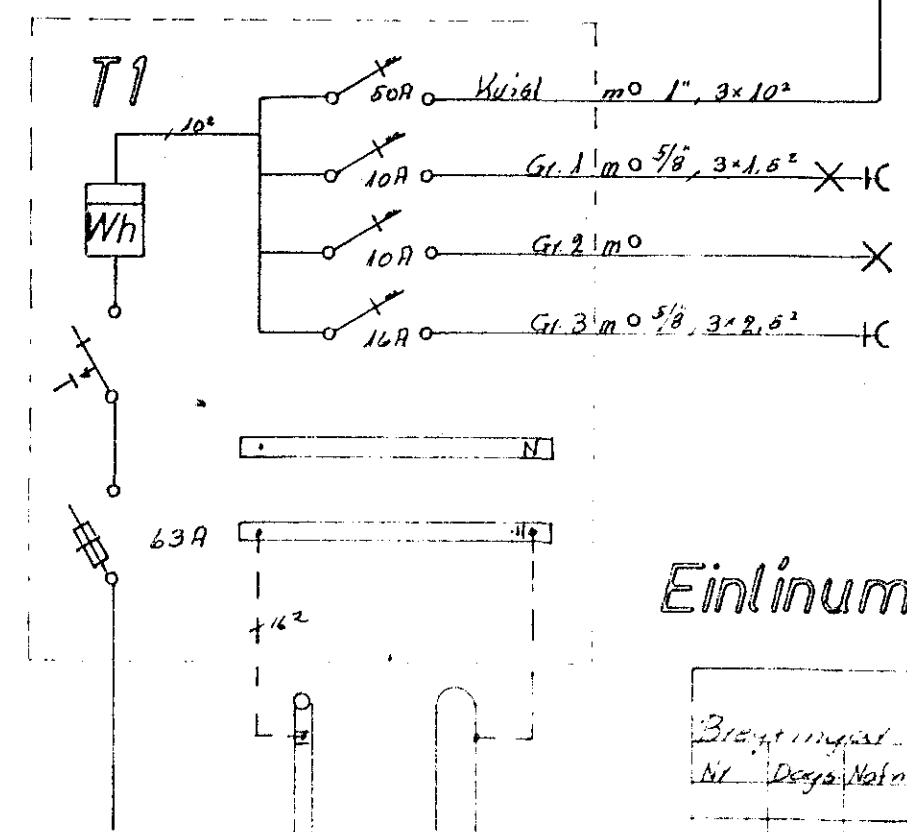

- 50A Kúid m 1', 3x1.0² Ljos bilgeymslu
- 10A Gr. 1 m $\frac{5}{8}$, 3x1.5² X K Gardljósing
- 16A Gr. 3 m $\frac{5}{8}$, 3x2.5² X K Tengill bilgeymslu

Einlinumynd 2005

Brætt mynd	Hilgri Magnússon	5 20150
Nr. Daga/Nafn	Eins Sveinsson	5 20320
	Klausturhlammur 12	H. J. 2
	Rafnagafeining	M. 1. 20
		Bl. 2. 2012
		Juni 1. 1984
		R. B.

Jardsamband tengist
jarnbindingu í söklu og udráttum.