
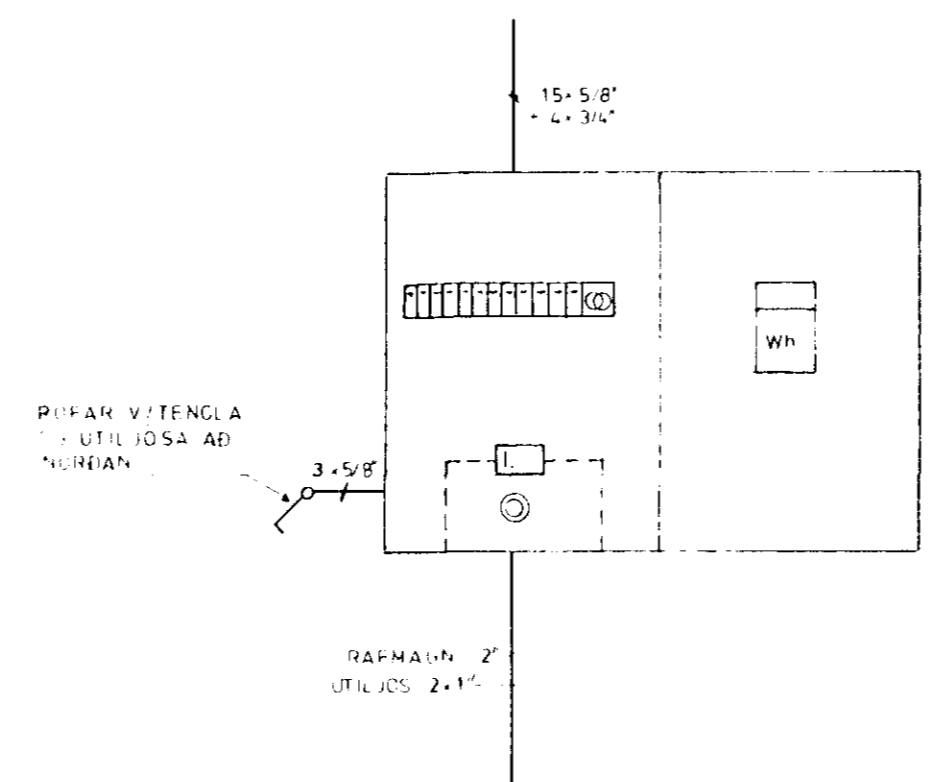
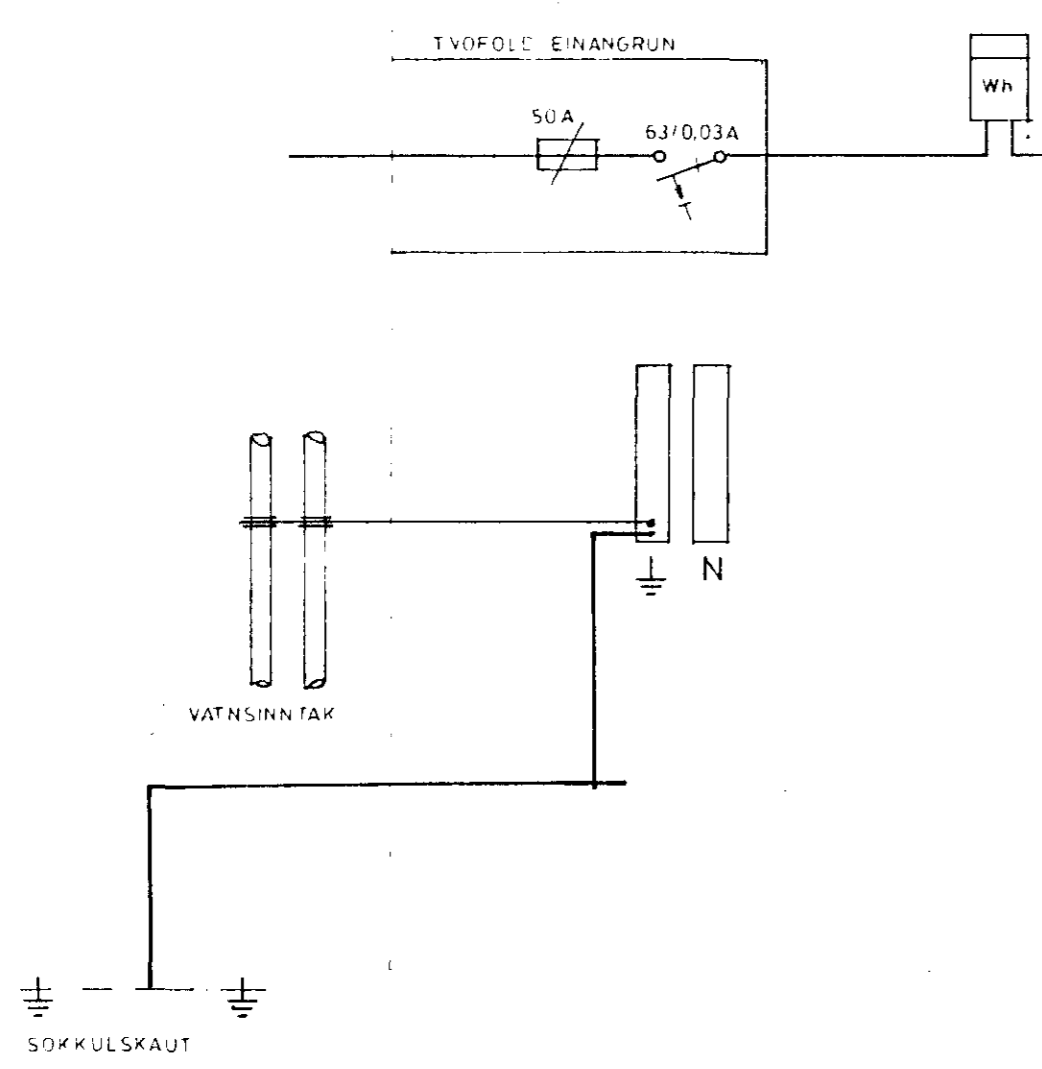


F  
E  
D  
C  
B  
A

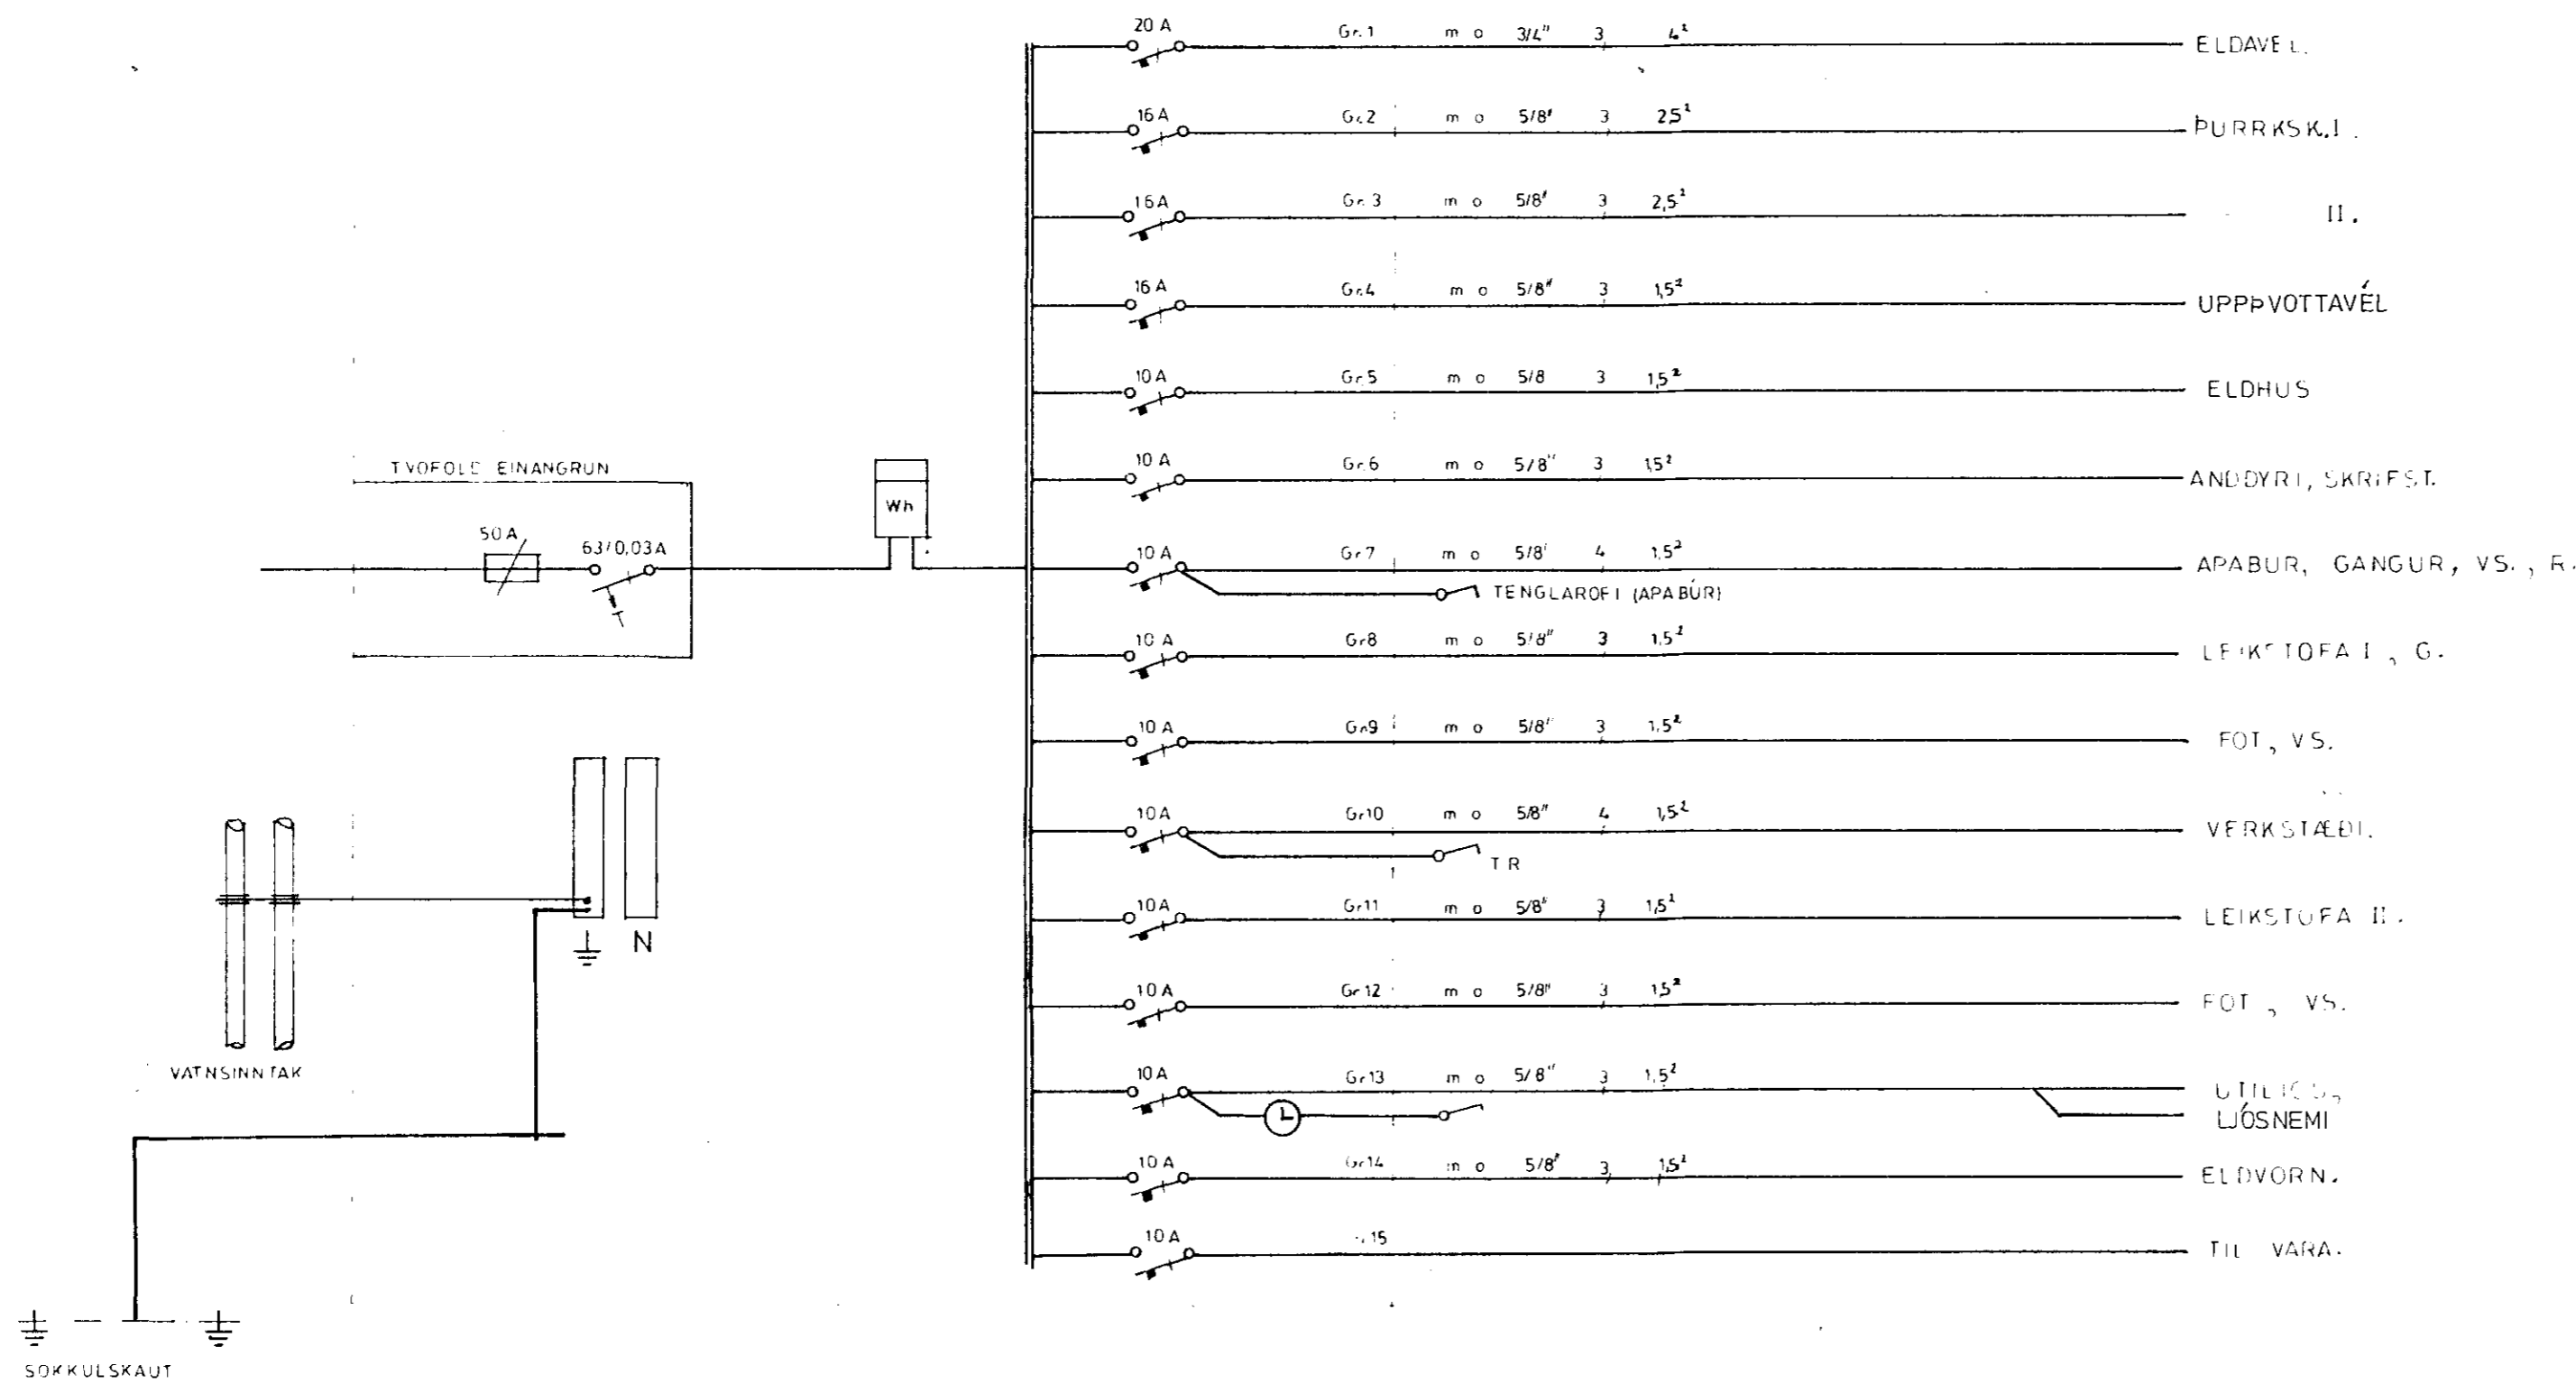

TEIKN NR	NR	LEIKSKÓLI V/NORÐURVANG, HAFNARFIRÐI
BEAR	4	EINLÍNUNYND OG TOFLUÚTLIT
AKRÉYF OKT/81		<b>RAFTAKN h.f.</b>