


Húsveita nr. 2792 Teikning nr. 1965
 Samþykkt þ. 21. 6. 1981
 Í. H. KAFFEITU HAUFNARJARDAR
 Jóns Guðrúnsson
 Eftirlitmaður rafhlagna

Ísntök sent þykki 19. 6. 1981
 Í. H. KAFFEITU HAUFNARJARDAR
 Albert Kristjánsson

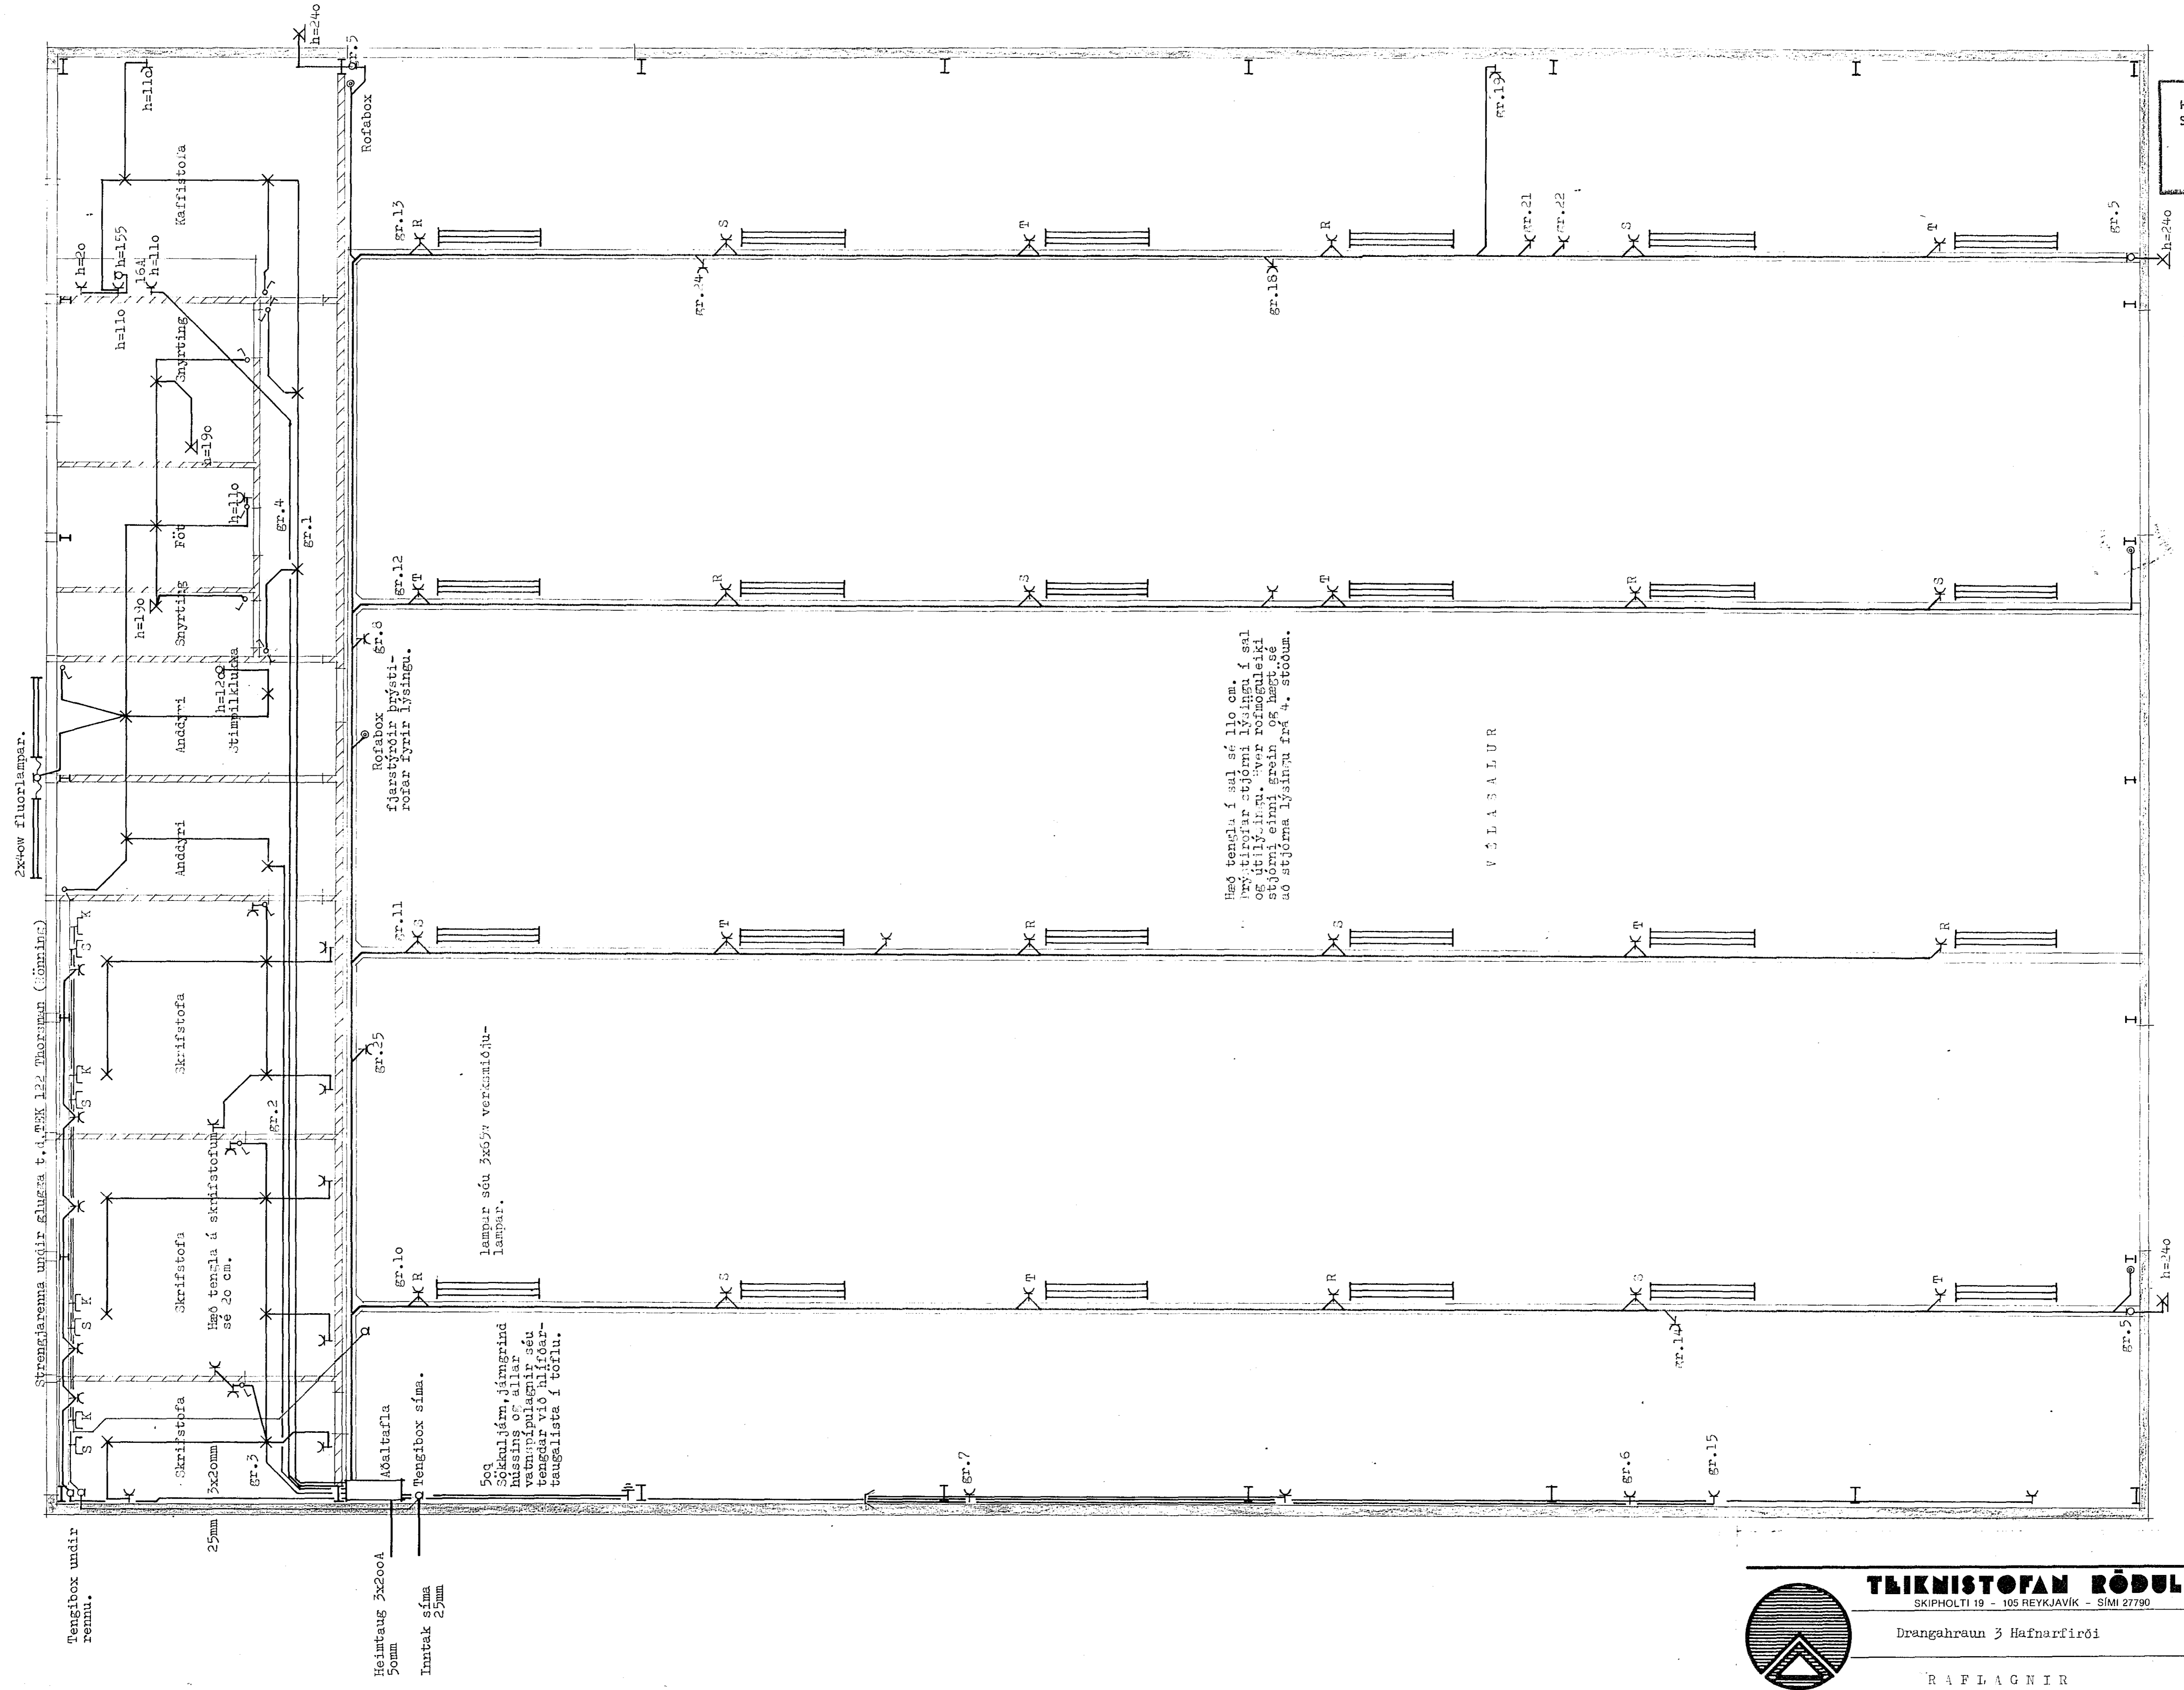

TEIKNISTOFAN RÖÐULL
 SKIPHOLTÍ 19 - 105 REYKJAVÍK - Sími 27790
 Drangahraun 3 Hafnarfirði
 RAFLAGNIR

TEIKN:	Ásgr.	DAGS:	Júní 81
REIKN:		VERK:	61020
VFRF:		BLAD:	4.01
MKV:	1:50		
Ásgrímur Jónasson			

1965