


- 1. KVÍSL W 400 T1 5X10 NYM
- 2. KVÍSL W 500 T1 5X6 NYM
- 3. KVÍSL W 600 T1 5X6 NYM

- 1. V/LEIGURYMIS 2 BIL
- 2. II
- 3. II

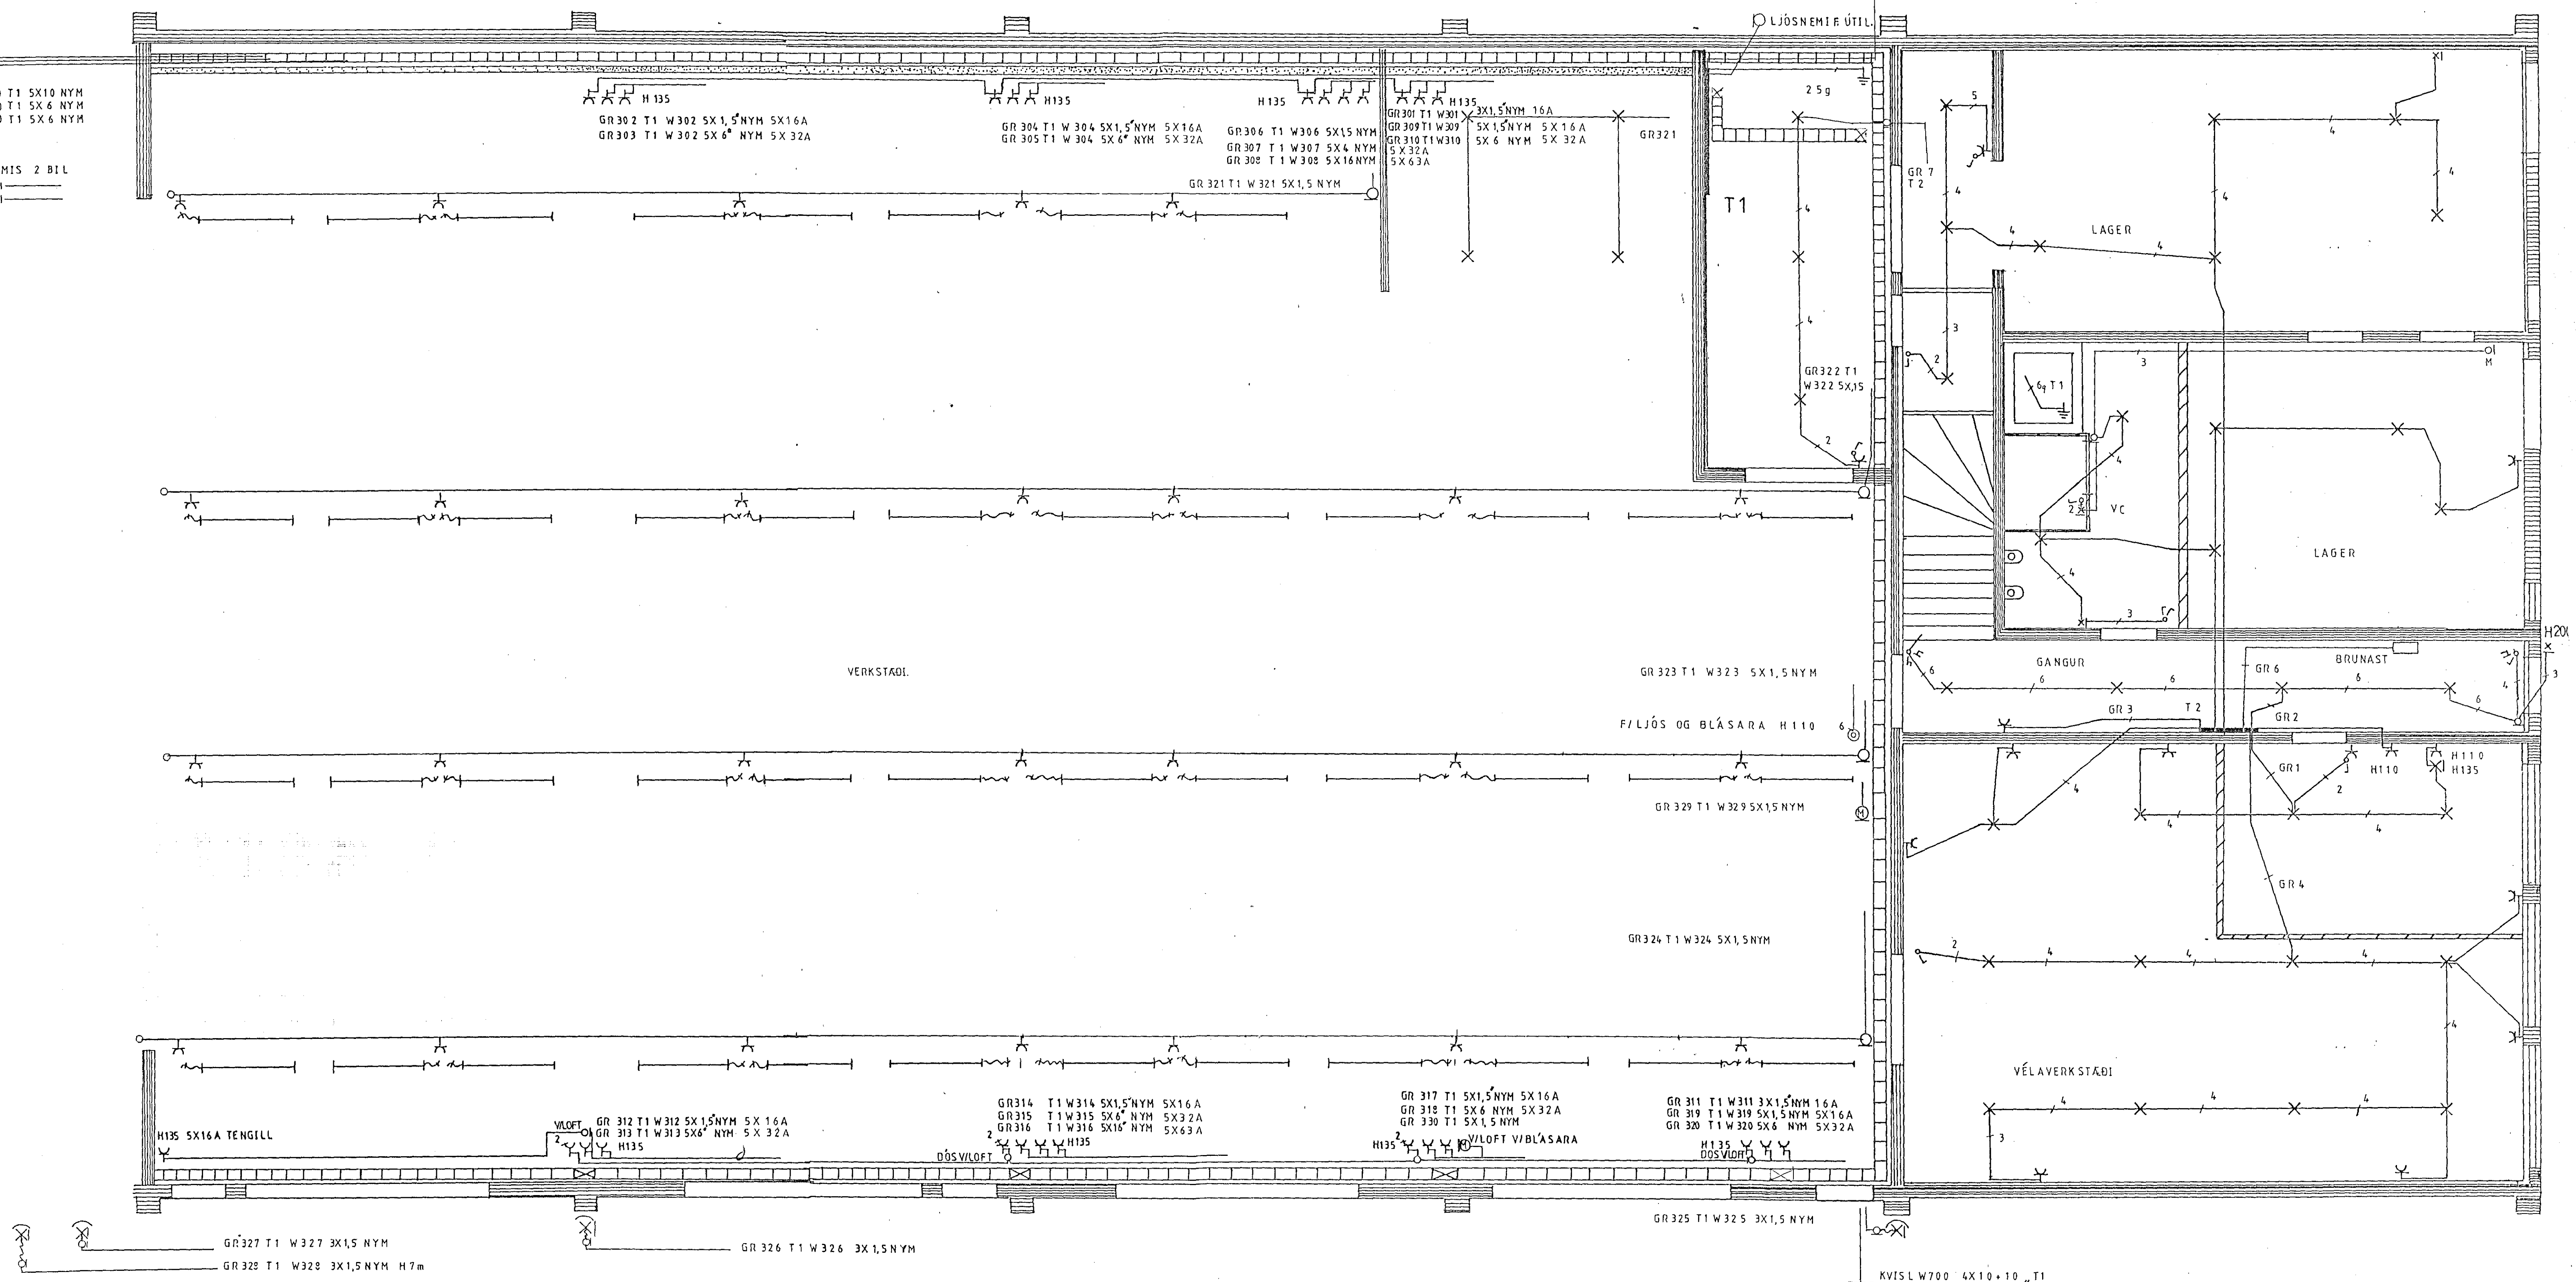

KVÍSL W 700 4X10+10 T1
 TAFLA 1 BÍL AÞVOTTASTÖÐ

GUÐNI ÞÓR INGVARSSON	
VERKST. MELABR. 18.	RAFLÖGN.
17.10.92	BL. 17
1:50	
Guðni Þór Ingvarsson	