

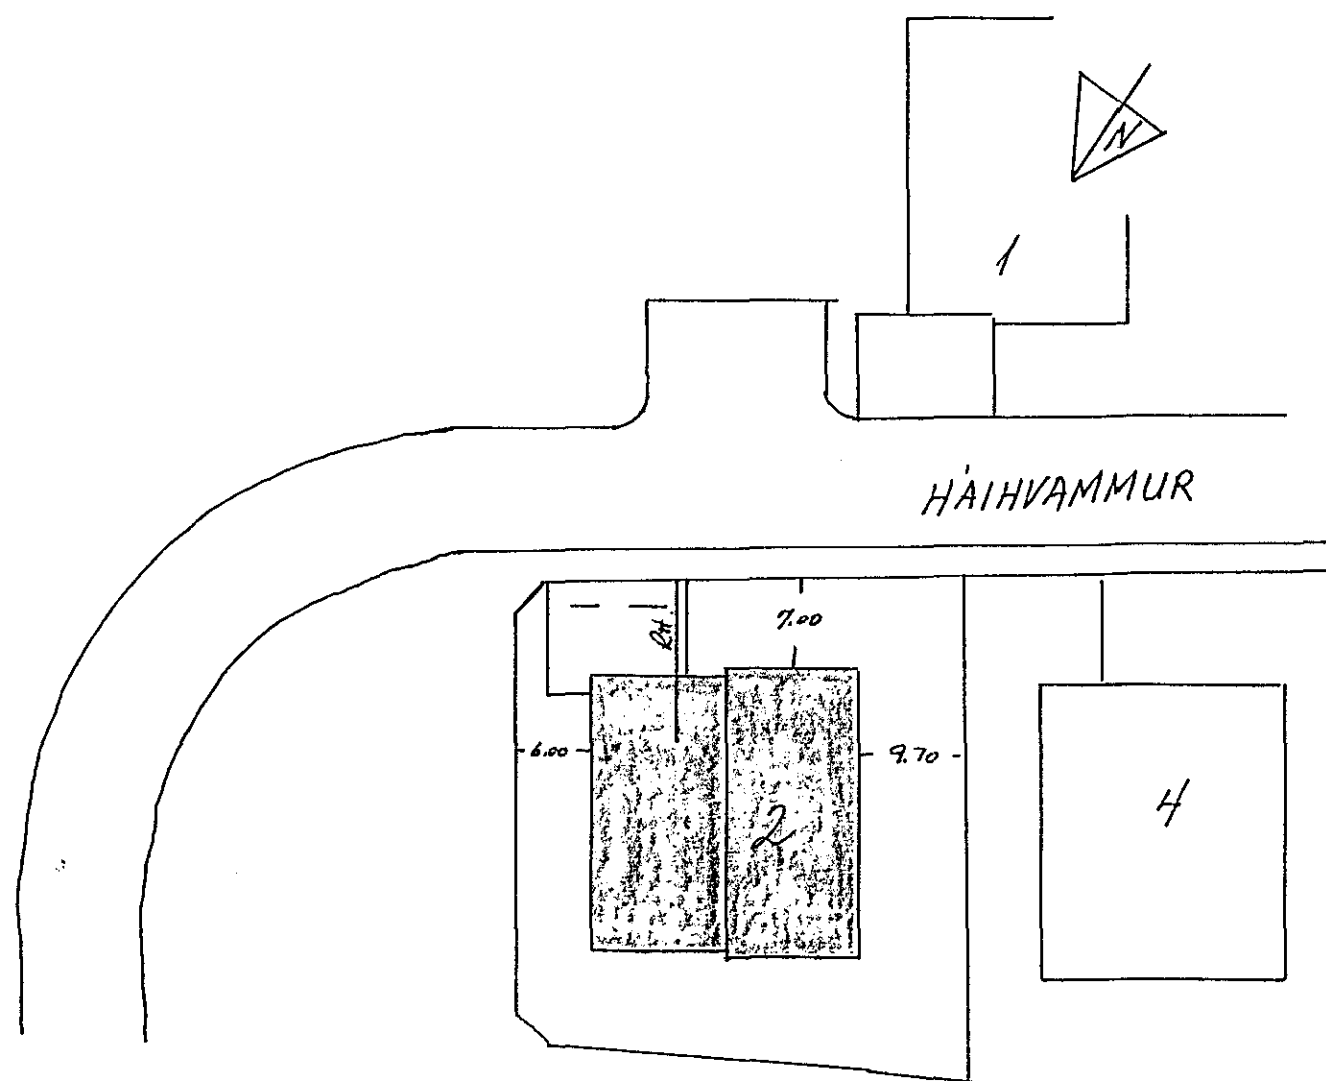
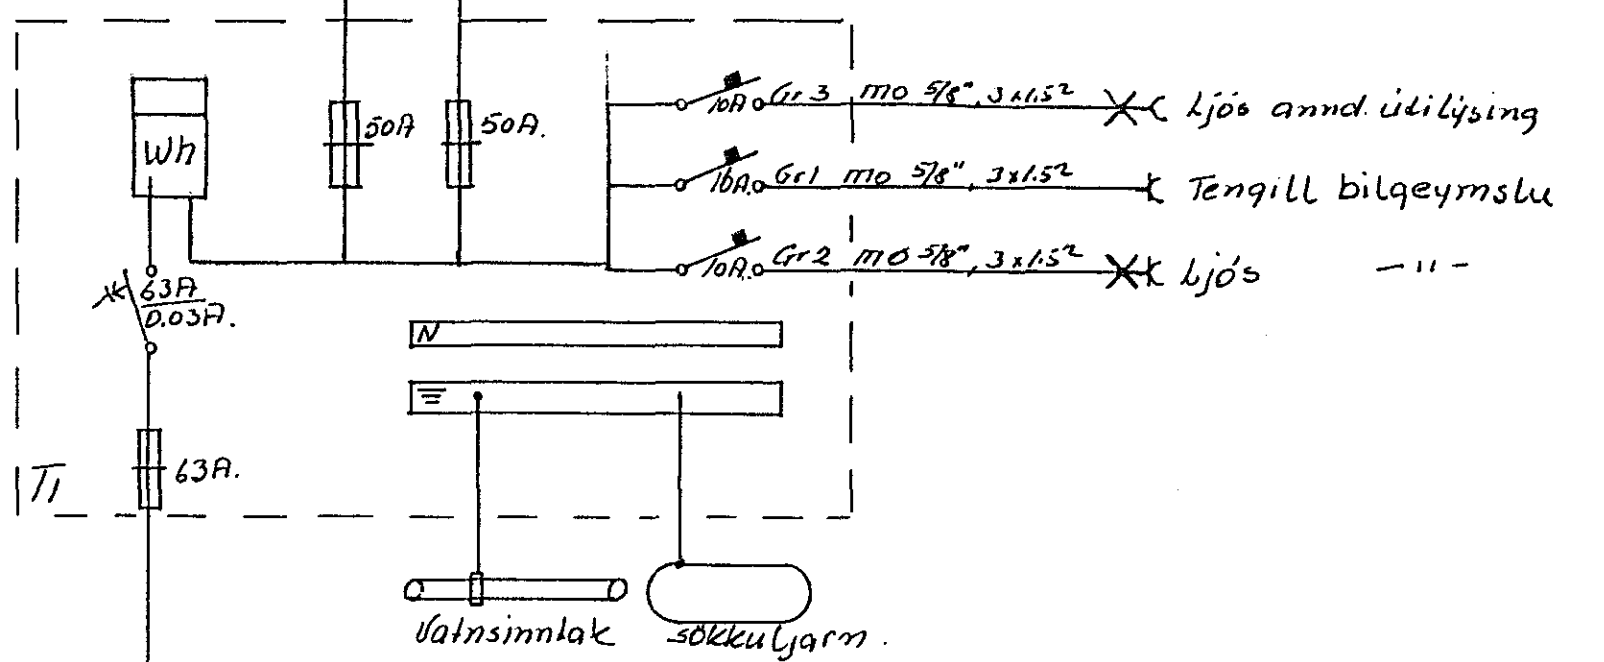


1:100

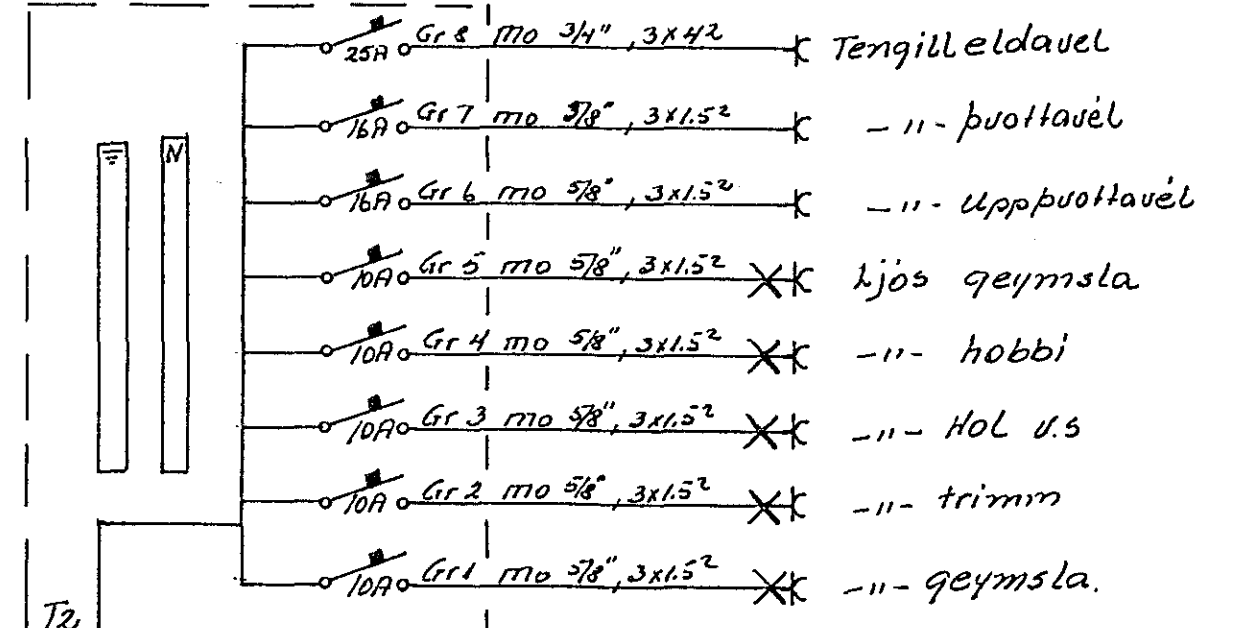

1:500

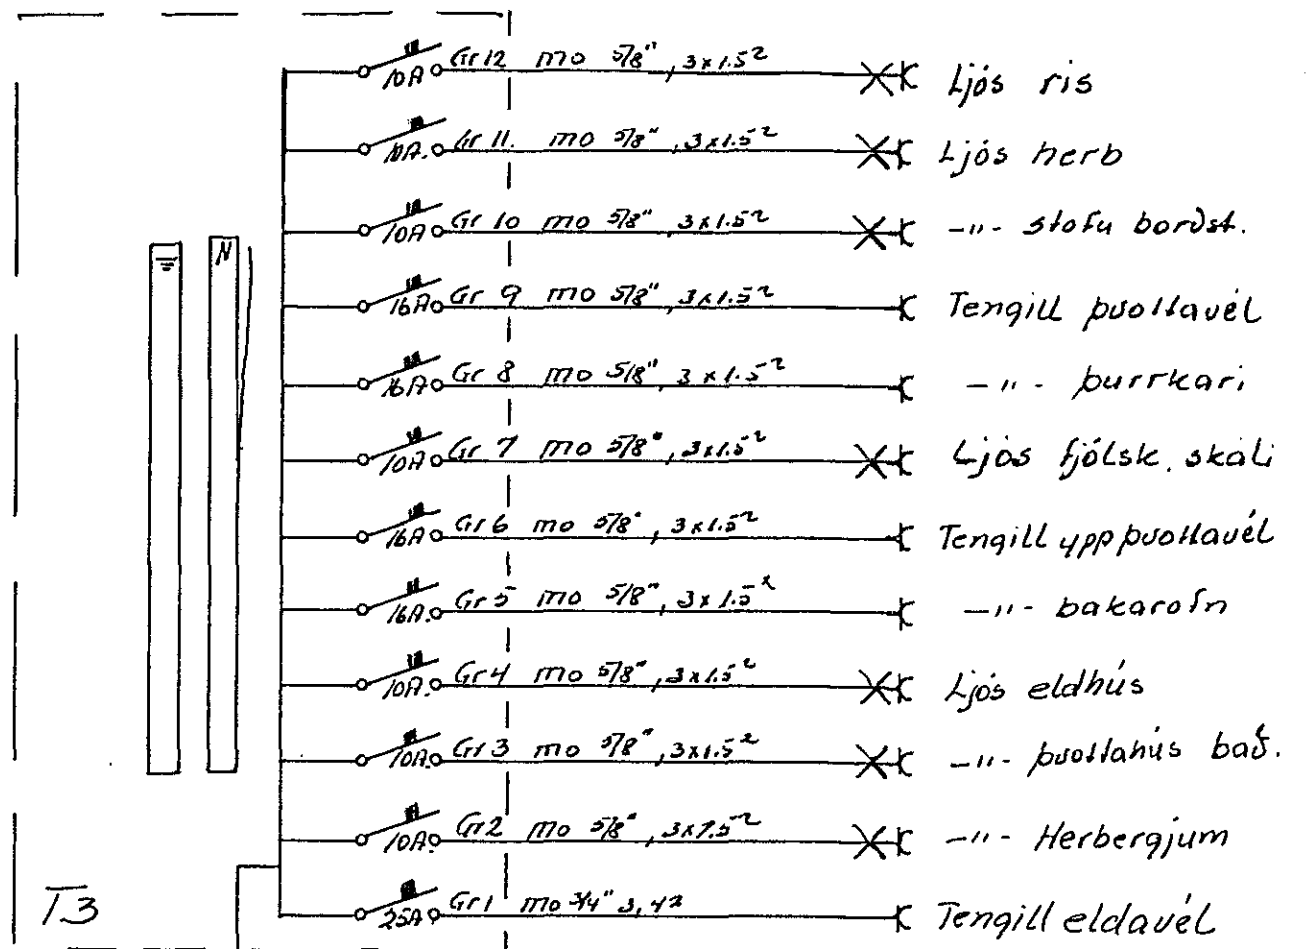

DAGS.	NAFN	KVAROI
FROR		
TEIKN		
SAM		
HÁIHWAMMUR		
Jóns. Guðm. Þverste. afstöðu og eimilunumynd.		MÁL.
Bl. 3af. 3. Júní 1980		

BREYTING	DAGS.	TEIKN	SAMP.