


ÞVERSNID A-A, MK 1:100

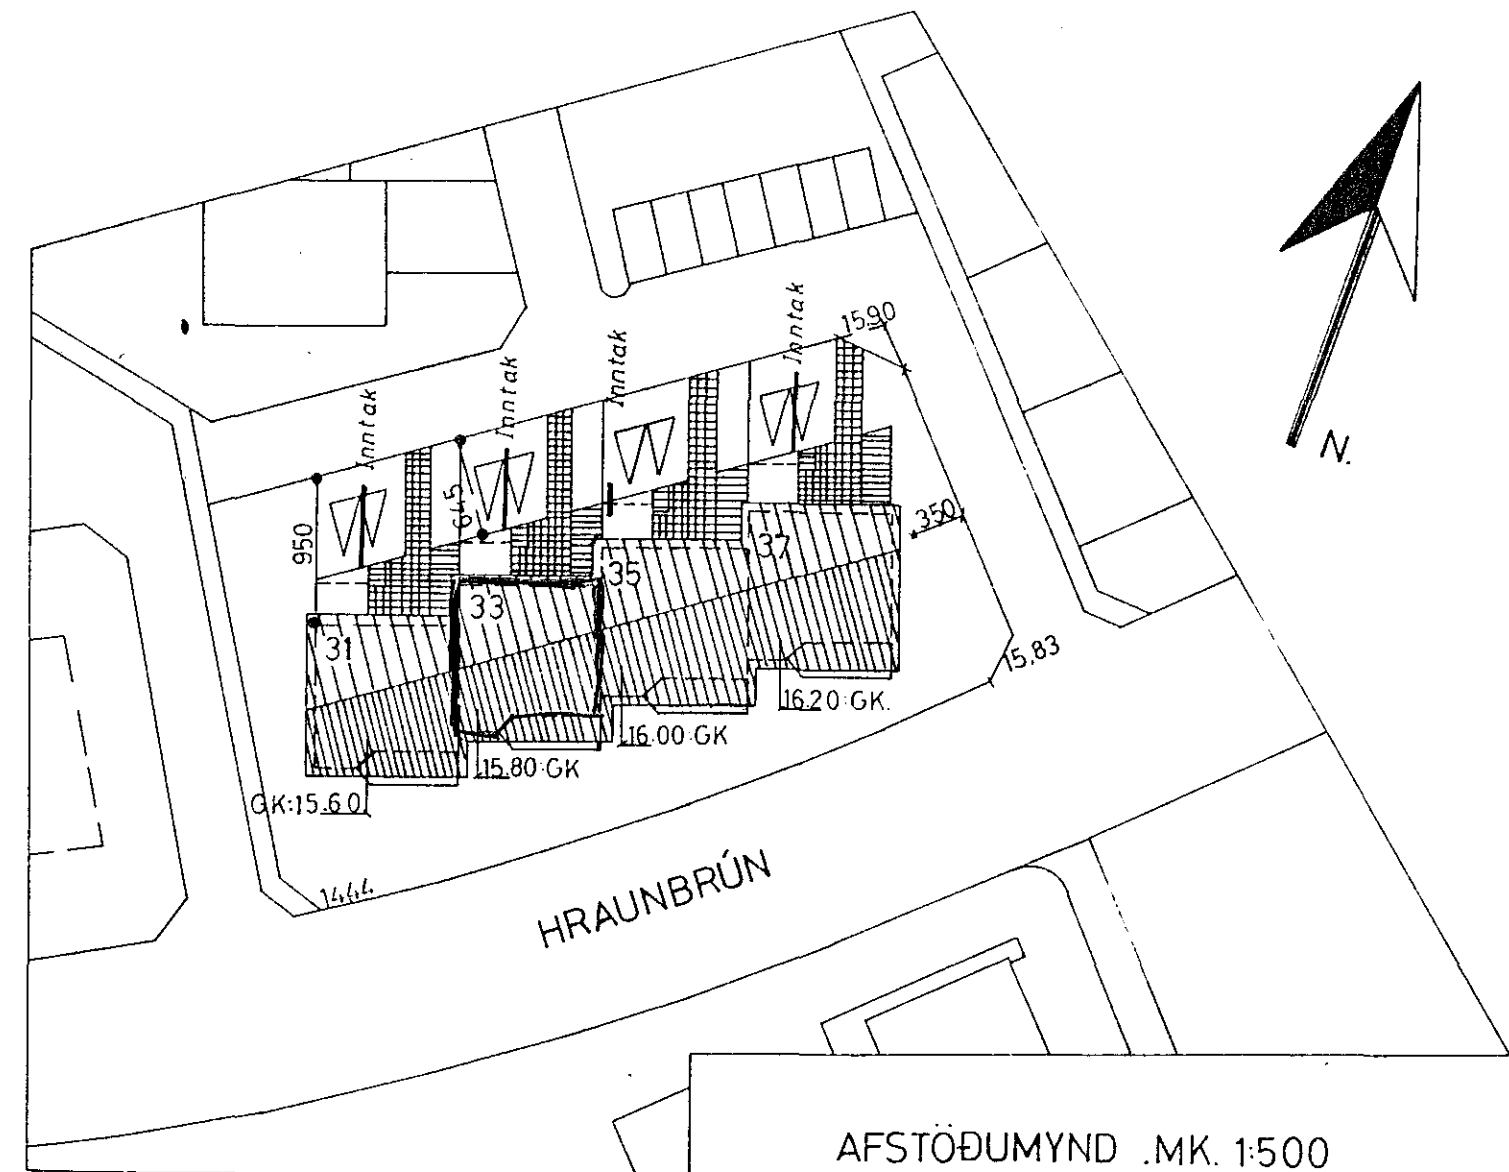

Dags.	Nafn.	HRAUNBRÚN HAFNARF	Kvarði.		
Frumdr.	Júni 77			HK	1:100.
Teikn.	30.6.77.			JK	1:500.
Yfirl.		EINLÍNUMYNDIR, ÞVERSNID, AFSTABA.			
Tafla	Júli '78	HK.	BLAD 2 AF 2		
Breyt	Dags.	Nafn.			
Halldór Kristjánsson.		Nr. 77.01.2			
Rafmagnsverkfræðingur.					
Otrateig 34, Rvk.					
Sími 31187					