




2. hæð

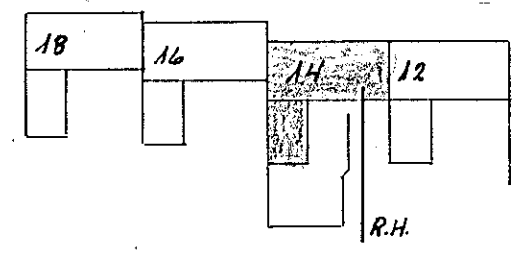


Afstæðamynd 1:1000

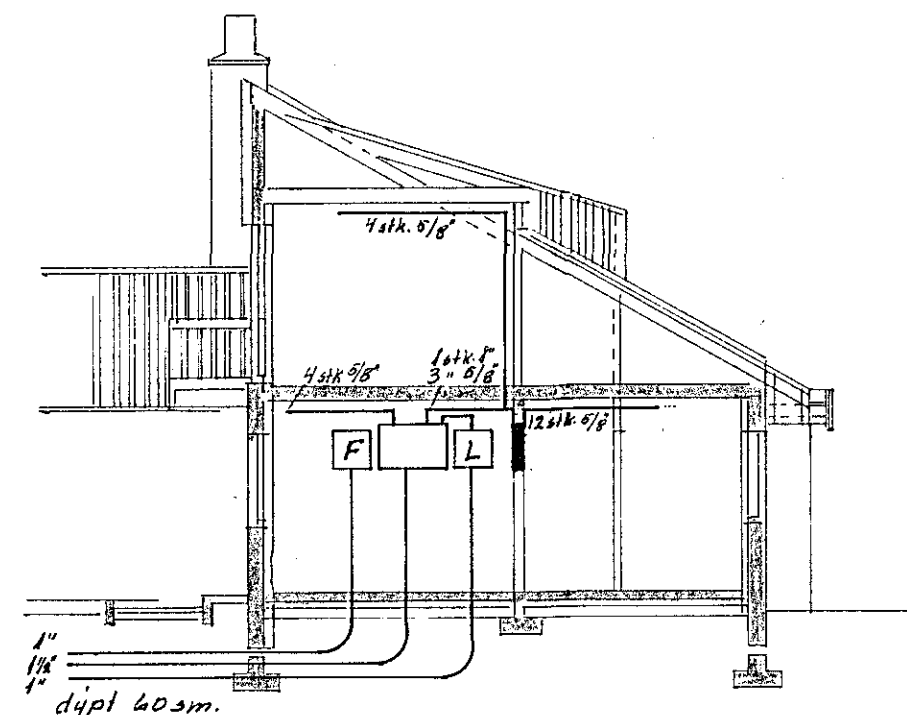

Skurður 1:100

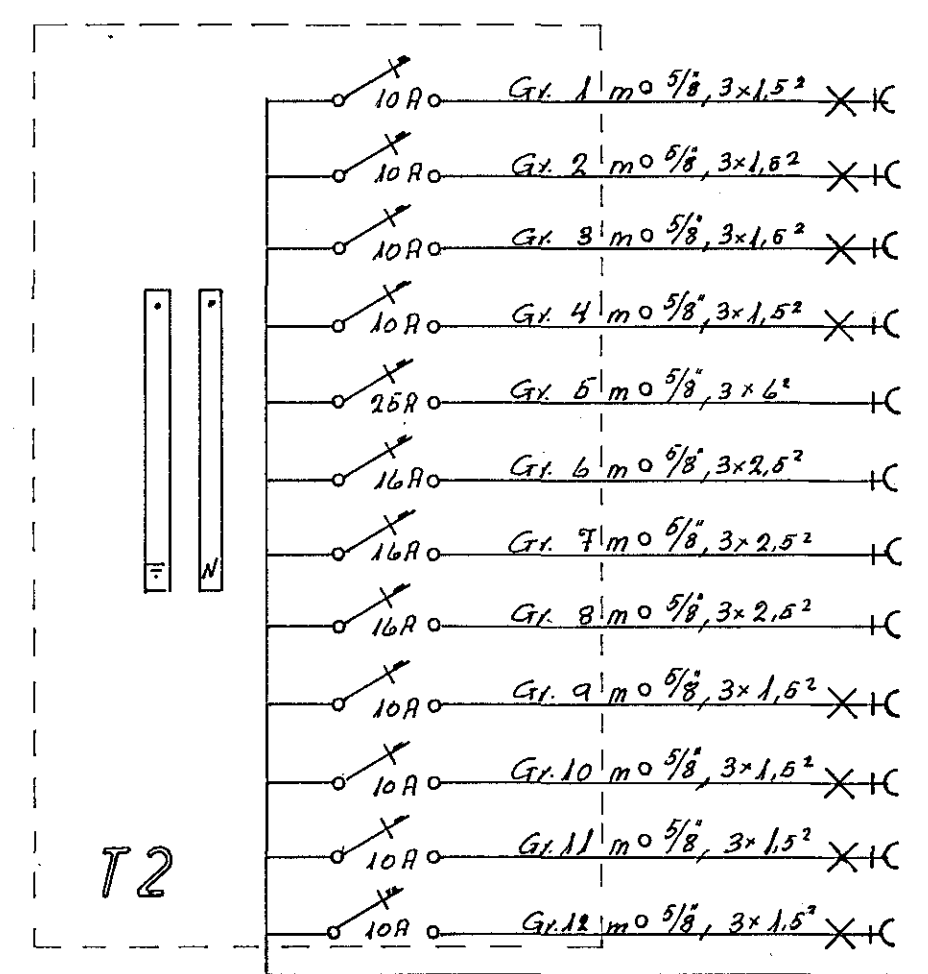

- Gr. 1 m<sup>o</sup> 5/8, 3x1.5<sup>2</sup> X K Skáli, geymsla, hjónaherbergi
- Gr. 2 m<sup>o</sup> 5/8, 3x1.5<sup>2</sup> X + C Bordst, anddyri
- Gr. 3 m<sup>o</sup> 5/8, 3x1.5<sup>2</sup> X + C Eldhús
- Gr. 4 m<sup>o</sup> 5/8, 3x1.5<sup>2</sup> X + C Þvottahús, badherbergi
- Gr. 5 m<sup>o</sup> 5/8, 3x1.5<sup>2</sup> + C Eldavél
- Gr. 6 m<sup>o</sup> 5/8, 3x2.5<sup>2</sup> + C Uppþvottavél
- Gr. 7 m<sup>o</sup> 5/8, 3x2.5<sup>2</sup> + C Þvottavél
- Gr. 8 m<sup>o</sup> 5/8, 3x2.5<sup>2</sup> + C Þurrhari
- Gr. 9 m<sup>o</sup> 5/8, 3x1.5<sup>2</sup> X + C 2. hæð gangur, fjölkylduherb.
- Gr. 10 m<sup>o</sup> 5/8, 3x1.5<sup>2</sup> X + C 2. hæð bad, herbergi, geymsla
- Gr. 11 m<sup>o</sup> 5/8, 3x1.5<sup>2</sup> X + C 2. hæð herbergi, geymsla
- Gr. 12 m<sup>o</sup> 5/8, 3x1.5<sup>2</sup> X + C Stofa

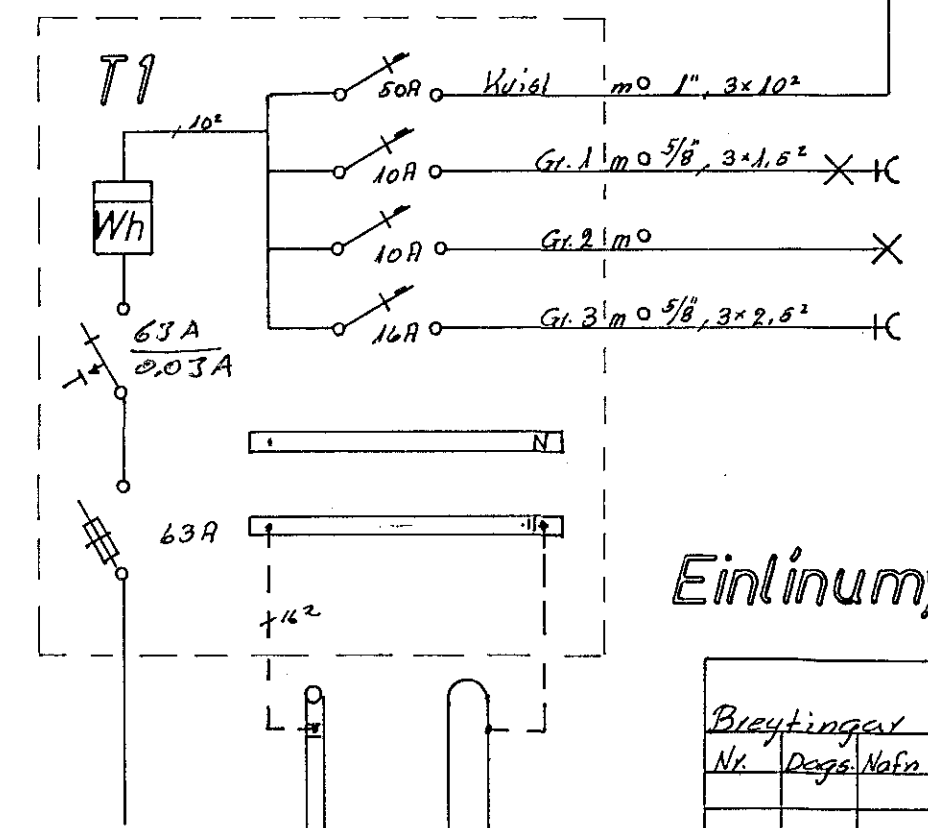

- Ljós bilgeymslu
- Gardljósing
- Tengill bilgeymslu

Einlínamynd

Breytingar	Albert Kristinsson	S. 50785
Nr. Daga. Nafn	Jóns Eiríksson	S. 52829.
	Klausturhuammur 14	H. T. S.
	Rafnagatafélagið	M. 1:50
		Bl. 2 af 2
		Júlí 1980
		A.H. 16.

Jarðsamband tengist járnbindingu í sökkli og vatnsinntaki.