

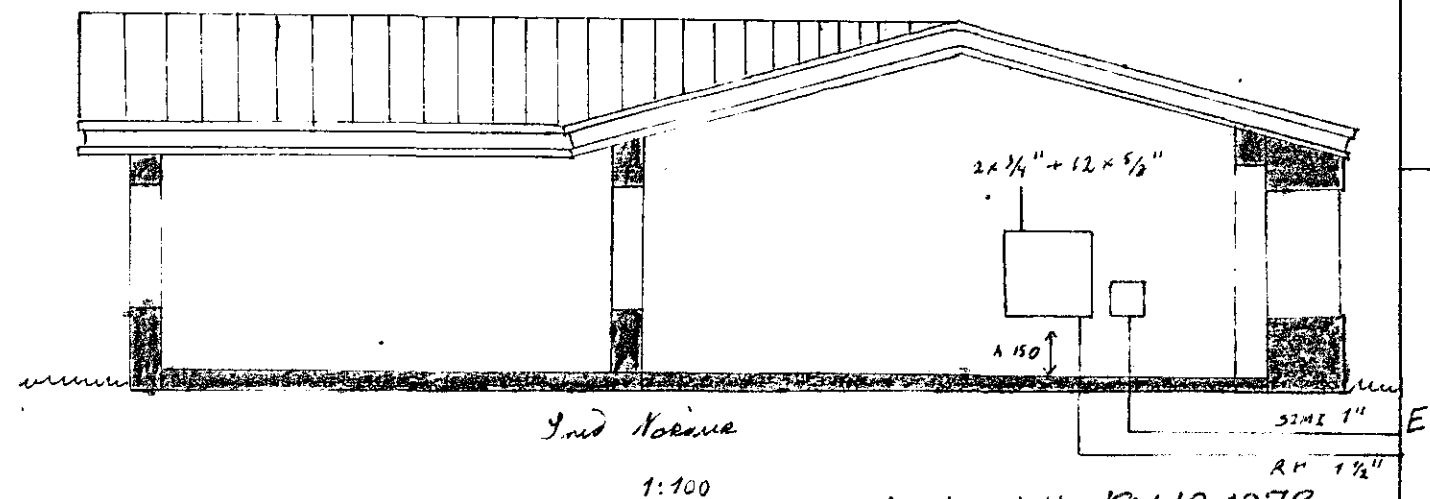


Húsvéita nr. 2576 Teikning nr. 1781  
 Samþykkt þ. 20-12 1978  
 f.h. RAÞVEITU HAFNARFJARÐAR  
*Jón Guðm. Þor*  
 Lífisráðgjafi

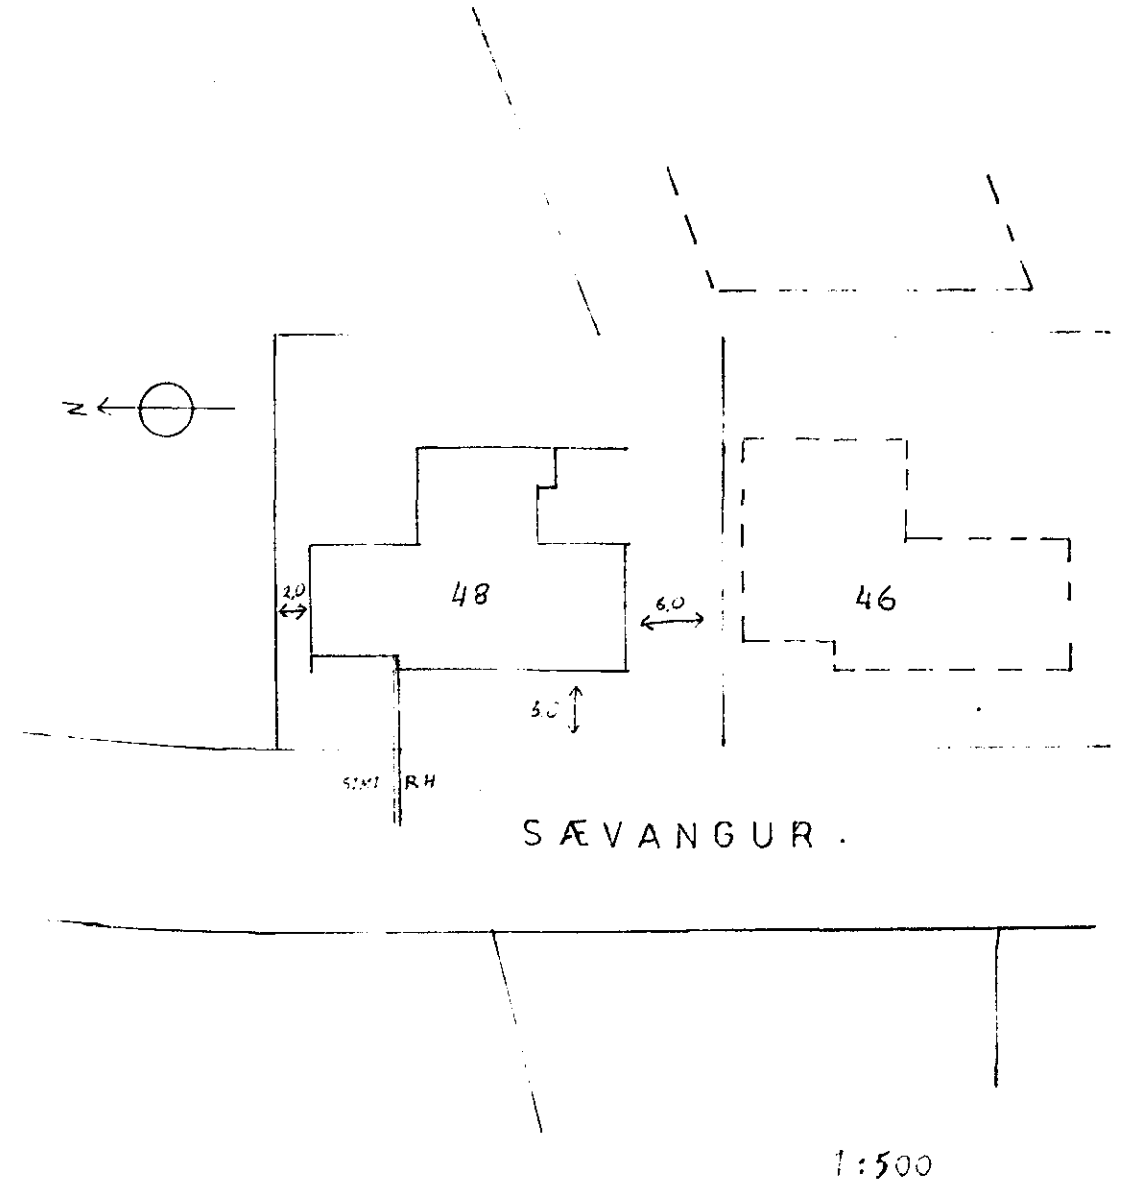

Lantök samþykkt 19.11.1978  
 f.h. RAÞVEITU HAFNARFJARÐAR  
 Byggingartekni samp. 15/3.78  
 Svavrisact.  
*Alfredur Sveinsson*

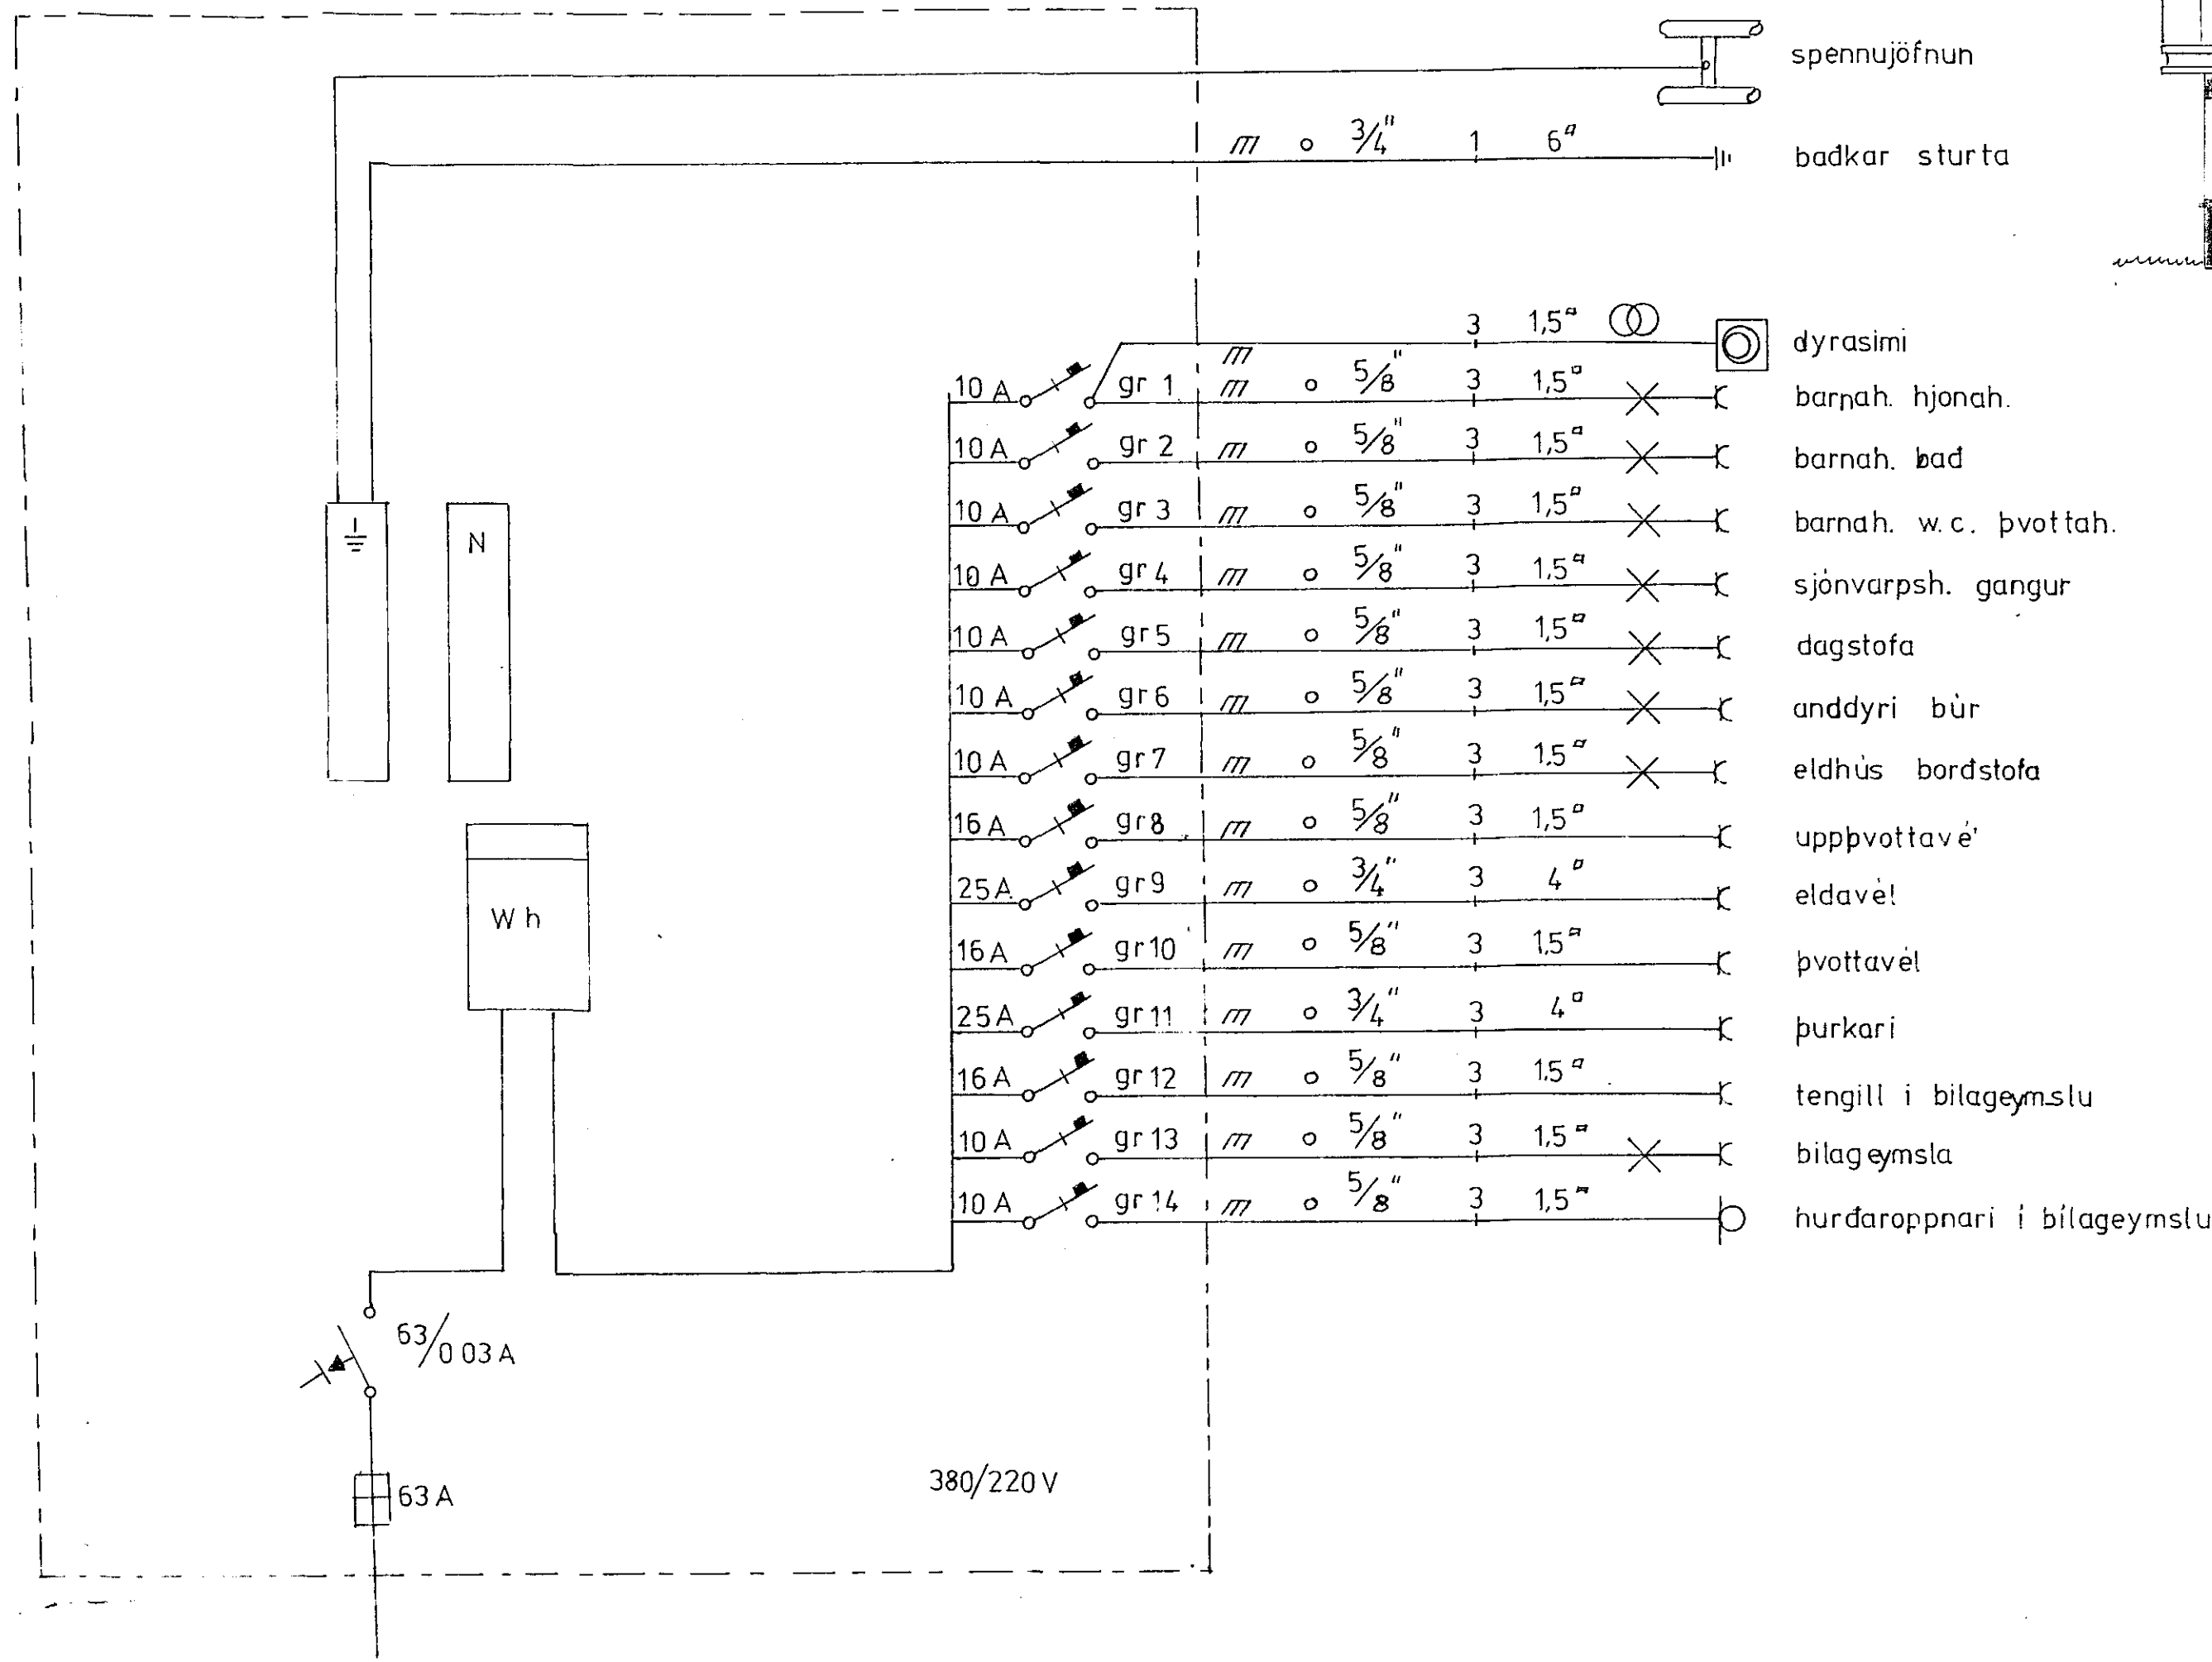

SÆVANGUR 48	Mkv.
	Dags. MAI'78
<i>Svavrisact. Sveinsson</i>	Samp.

1781