


- ①
- ②
- ③
- ④
- ⑤
- ⑥

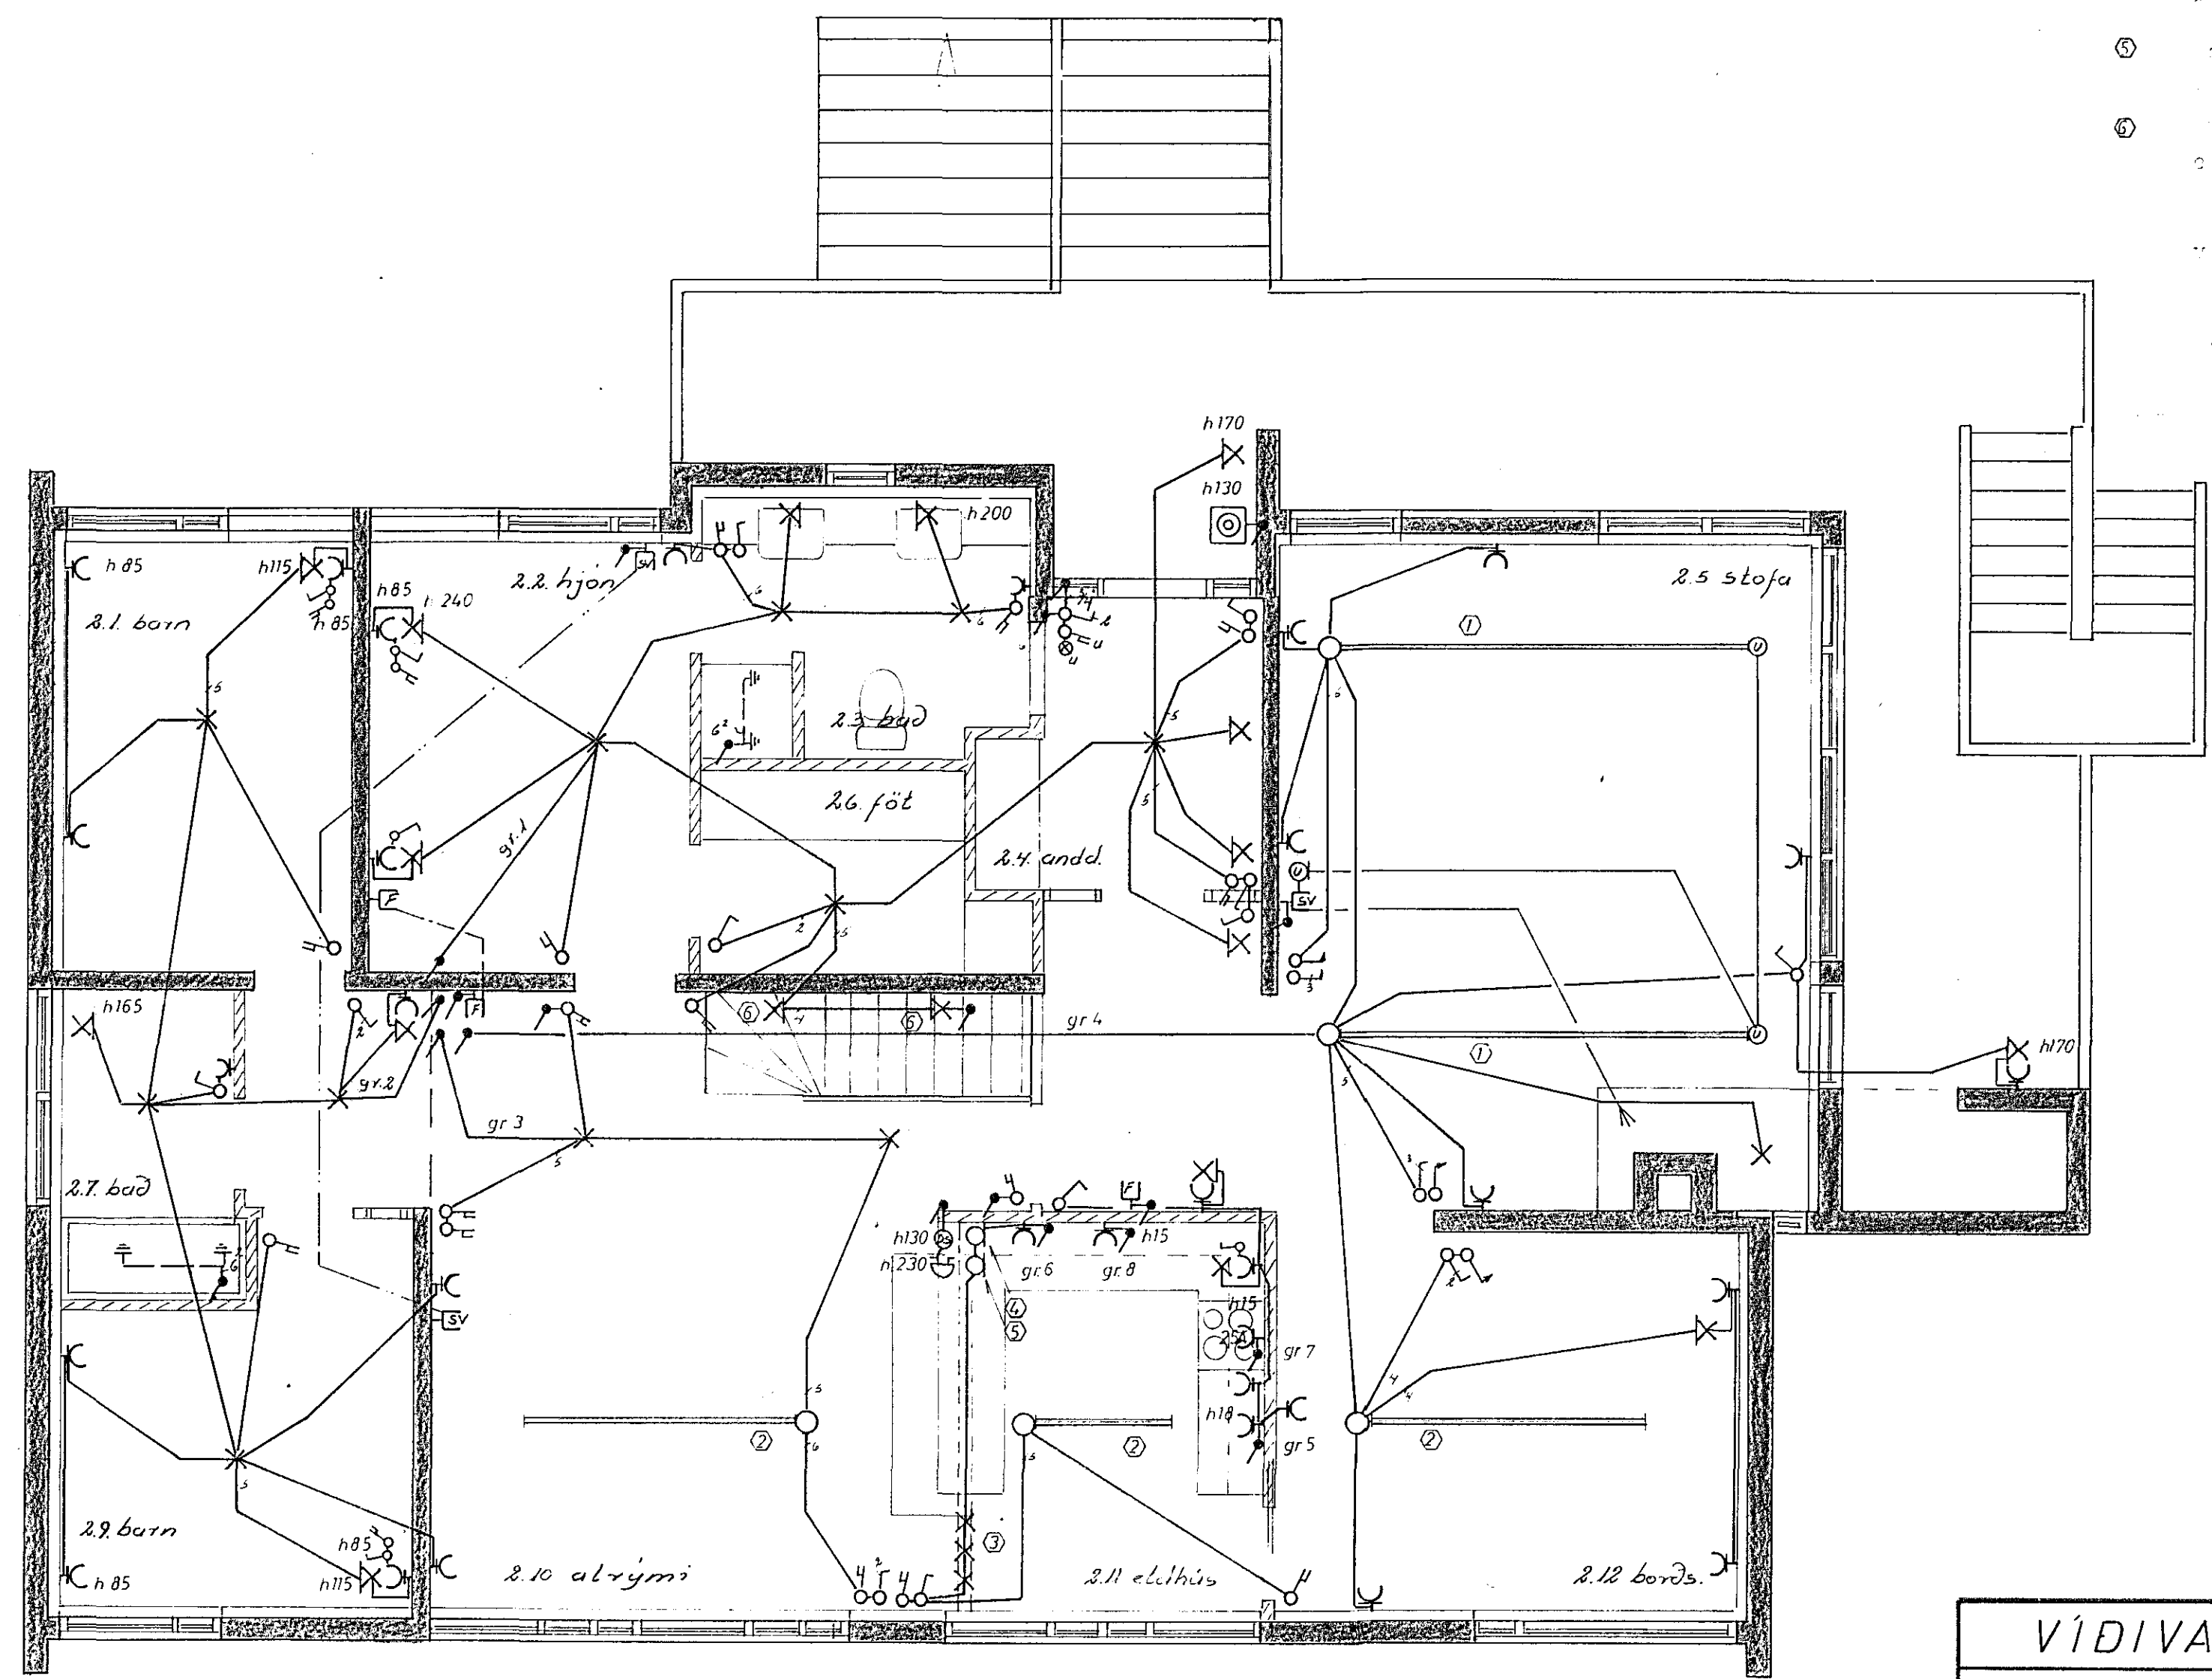

VÍDIVANGUR 6		verk 7901	no 2/3
raflögn		mál 1:50	
íbúðarhæð		dags 10.3.79	
Guðmundur Geir Jónsson			