
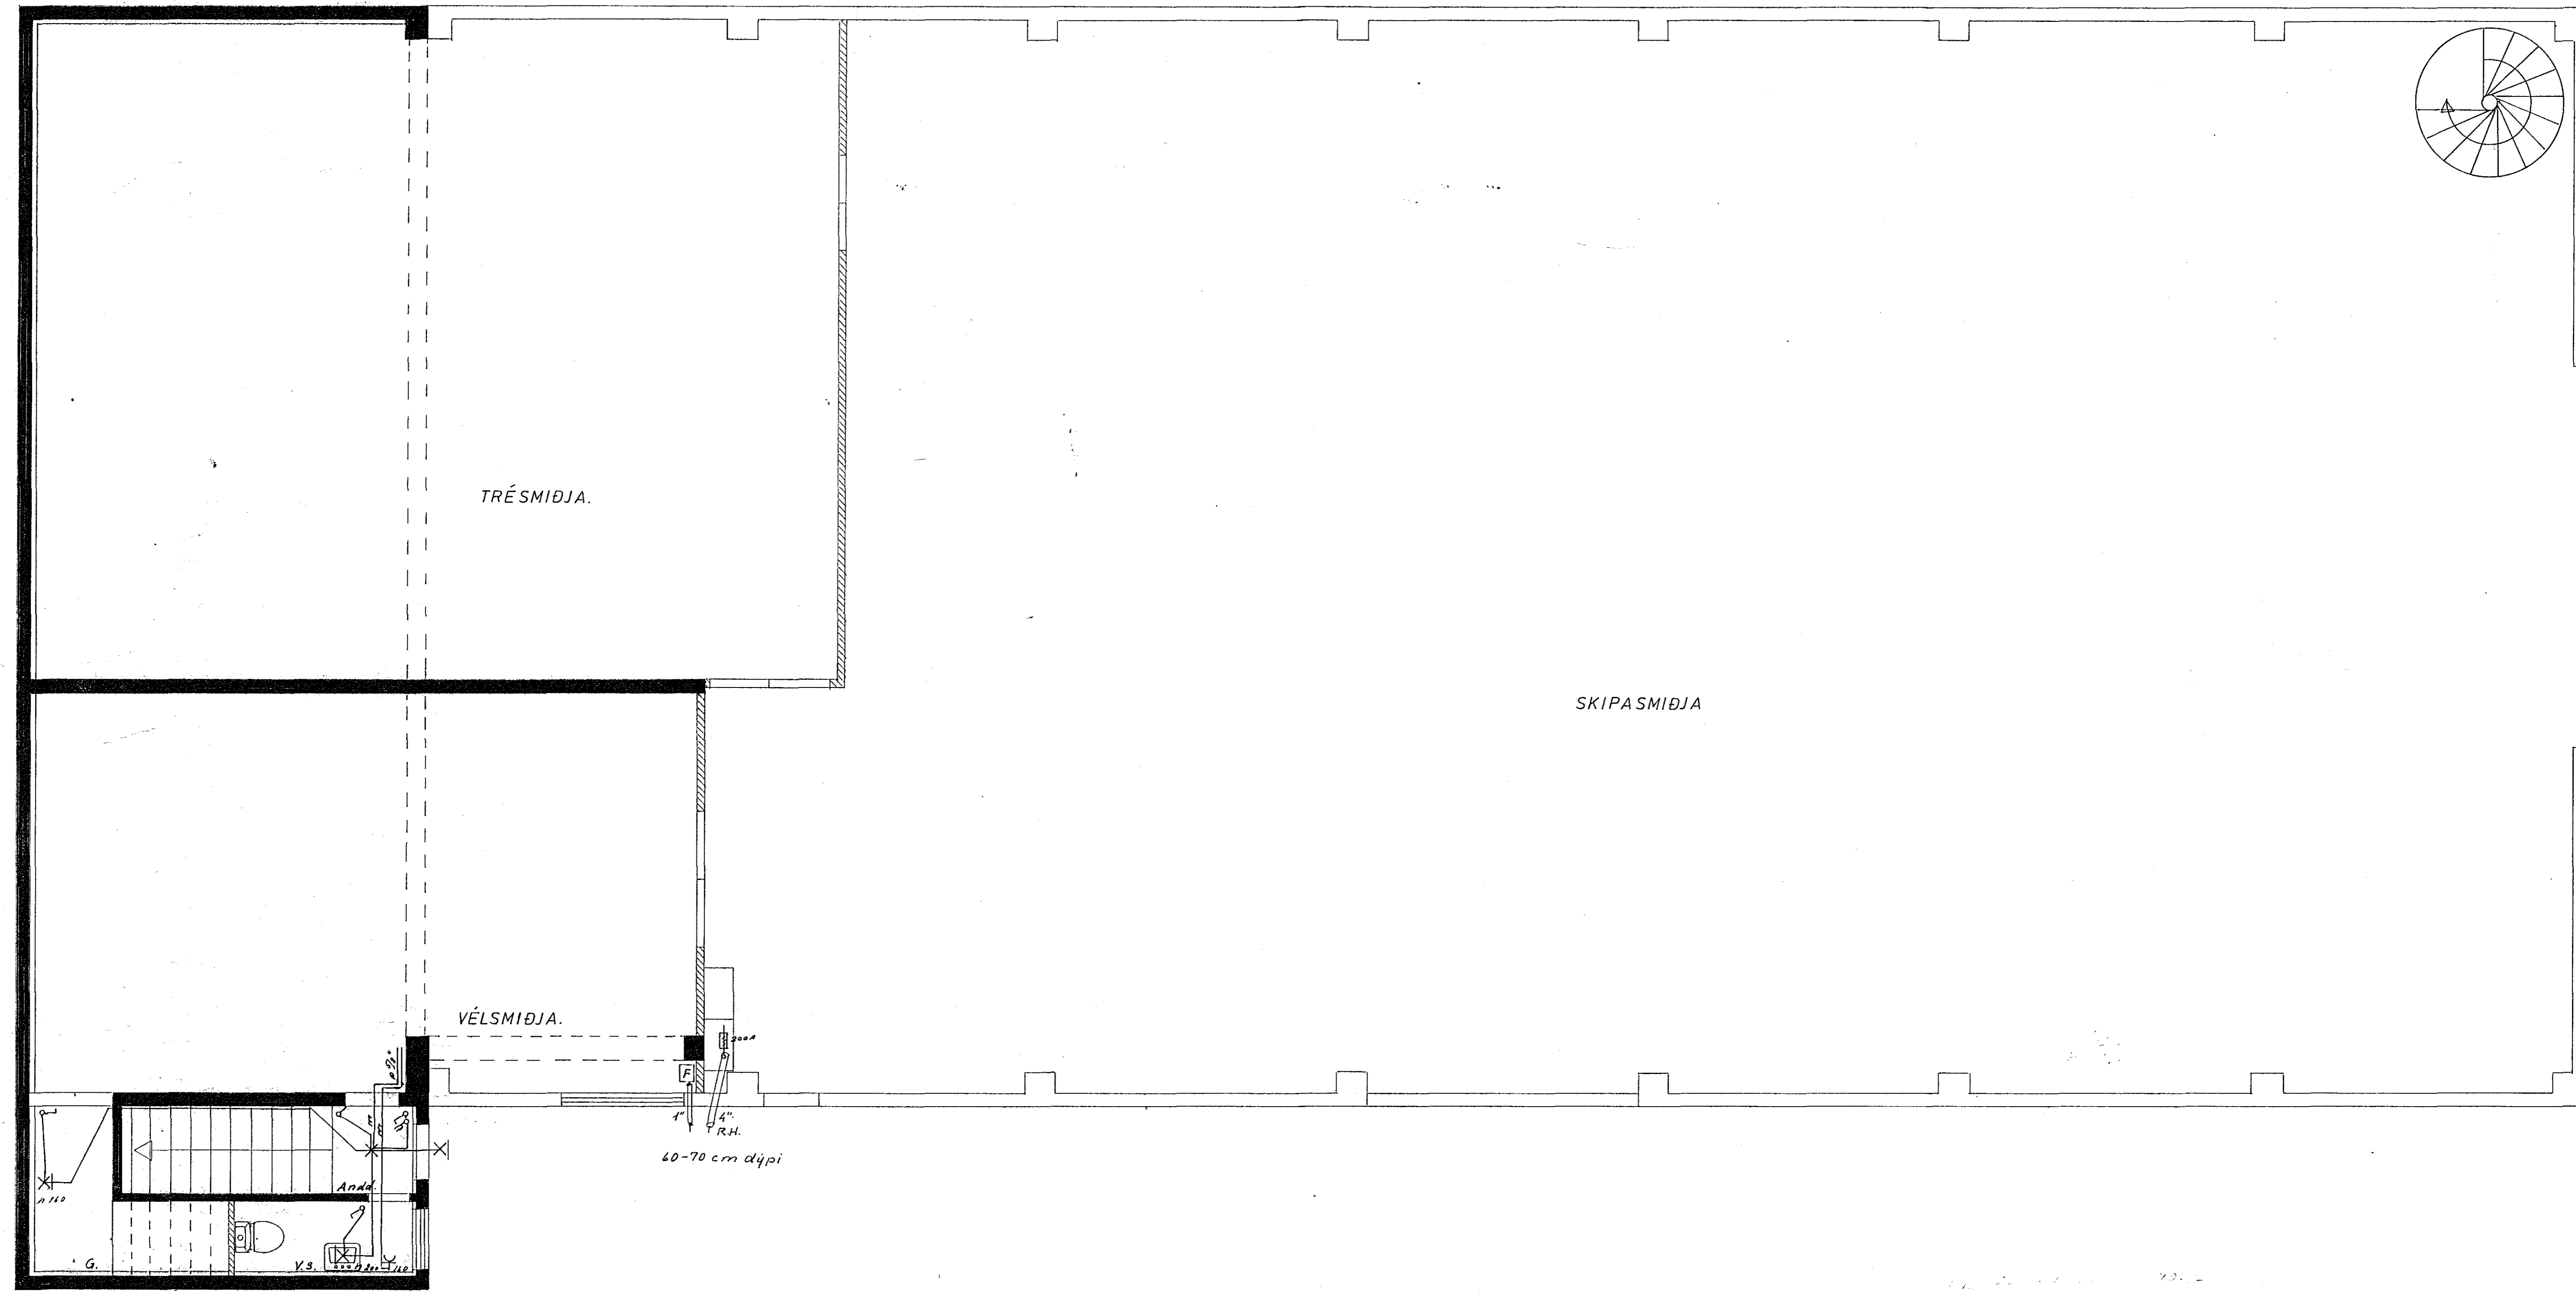


Heitið samþykki 16.12.1978  
 16. BAFVETU HAFNARFARÐAR  
 Höðin Hallgras

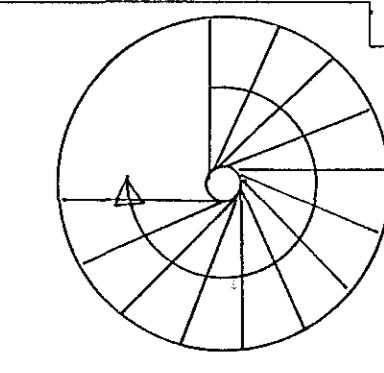

GRUNNMYND I. HÆÐAR.

1753.

TEIKNISTOFA STEFÁNS V. ÞORSTEINSSONAR		H.	T.	S.
ARNARHRAUNI 36 SÍMI 52136		M.		
	HVALEYRARBRAUT 28.	N.		
	BÁSAR H.F.	D.		
	RAFLÖGN			