


Tafla J.B.P. 113

- 10A Gr.1 5/8" m0 3x1,5² X Bilgeymsla
- 10A Gr.2 5/8" m0 3x1,5² X Hurdaopnari
- 10A Gr.3 5/8" m0 3x1,5² X Leikherbergi
- 10A Gr.4 5/8" m0 3x1,5² X Þvottahúsi
- 16A Gr.5 3/4" m0 3x2,5² X Þvottavél
- 16A Gr.6 3/4" m0 3x2,5² X Þurrkari
- 10A Gr.7 5/8" m0 3x1,5² X Tengill Bilgeymslu
- 20A Gr.8 3/4" m0 3x4² X Gufubað
- 10A Gr.9 5/8" m0 3x1,5² X Eldhúsi
- 16A Gr.10 3/4" m0 3x2,5² X Uppbottavél
- 15A Gr.11 3/4" m0 3x4² X Eldavél
- 10A Gr.12 5/8" m0 3x1,5² X Stofa
- 10A Gr.13 5/8" m0 3x1,5² X Herbergi Bað
- 10A Gr.14 5/8" m0 3x1,5² X Herbergi Gangur
- 10A Gr.15 5/8" m0 3x1,5² X Skáli Sjóvarpsh.
- Gr.16 X

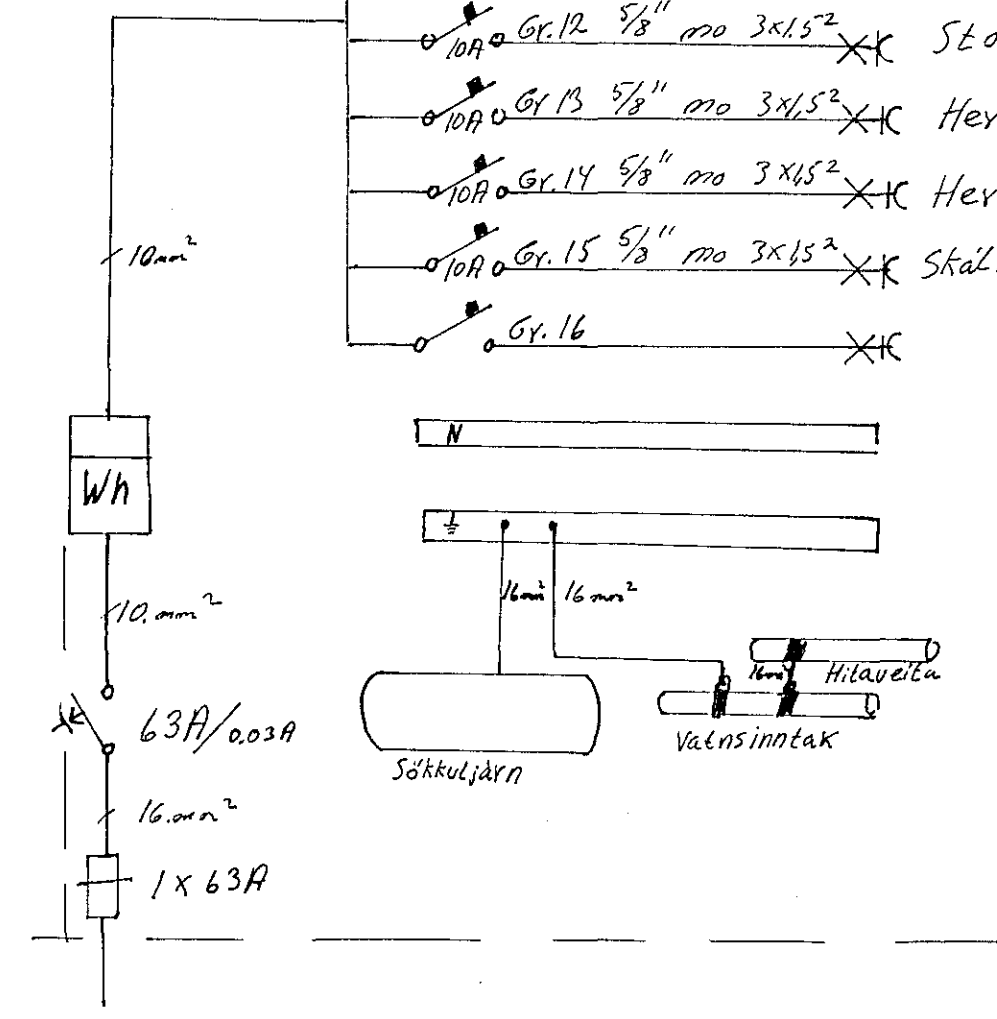

Breytingar	Havaldur Gunnarsson	543757
Nr. Dags ár. Mán.		
	Sveinur 40	H. J.B. T. J.B.
		M: 1:50
		Nr
		Bl. 2 af 2
		Dags. d. 178
		J.B.