


breidvangur

afstada

1:500

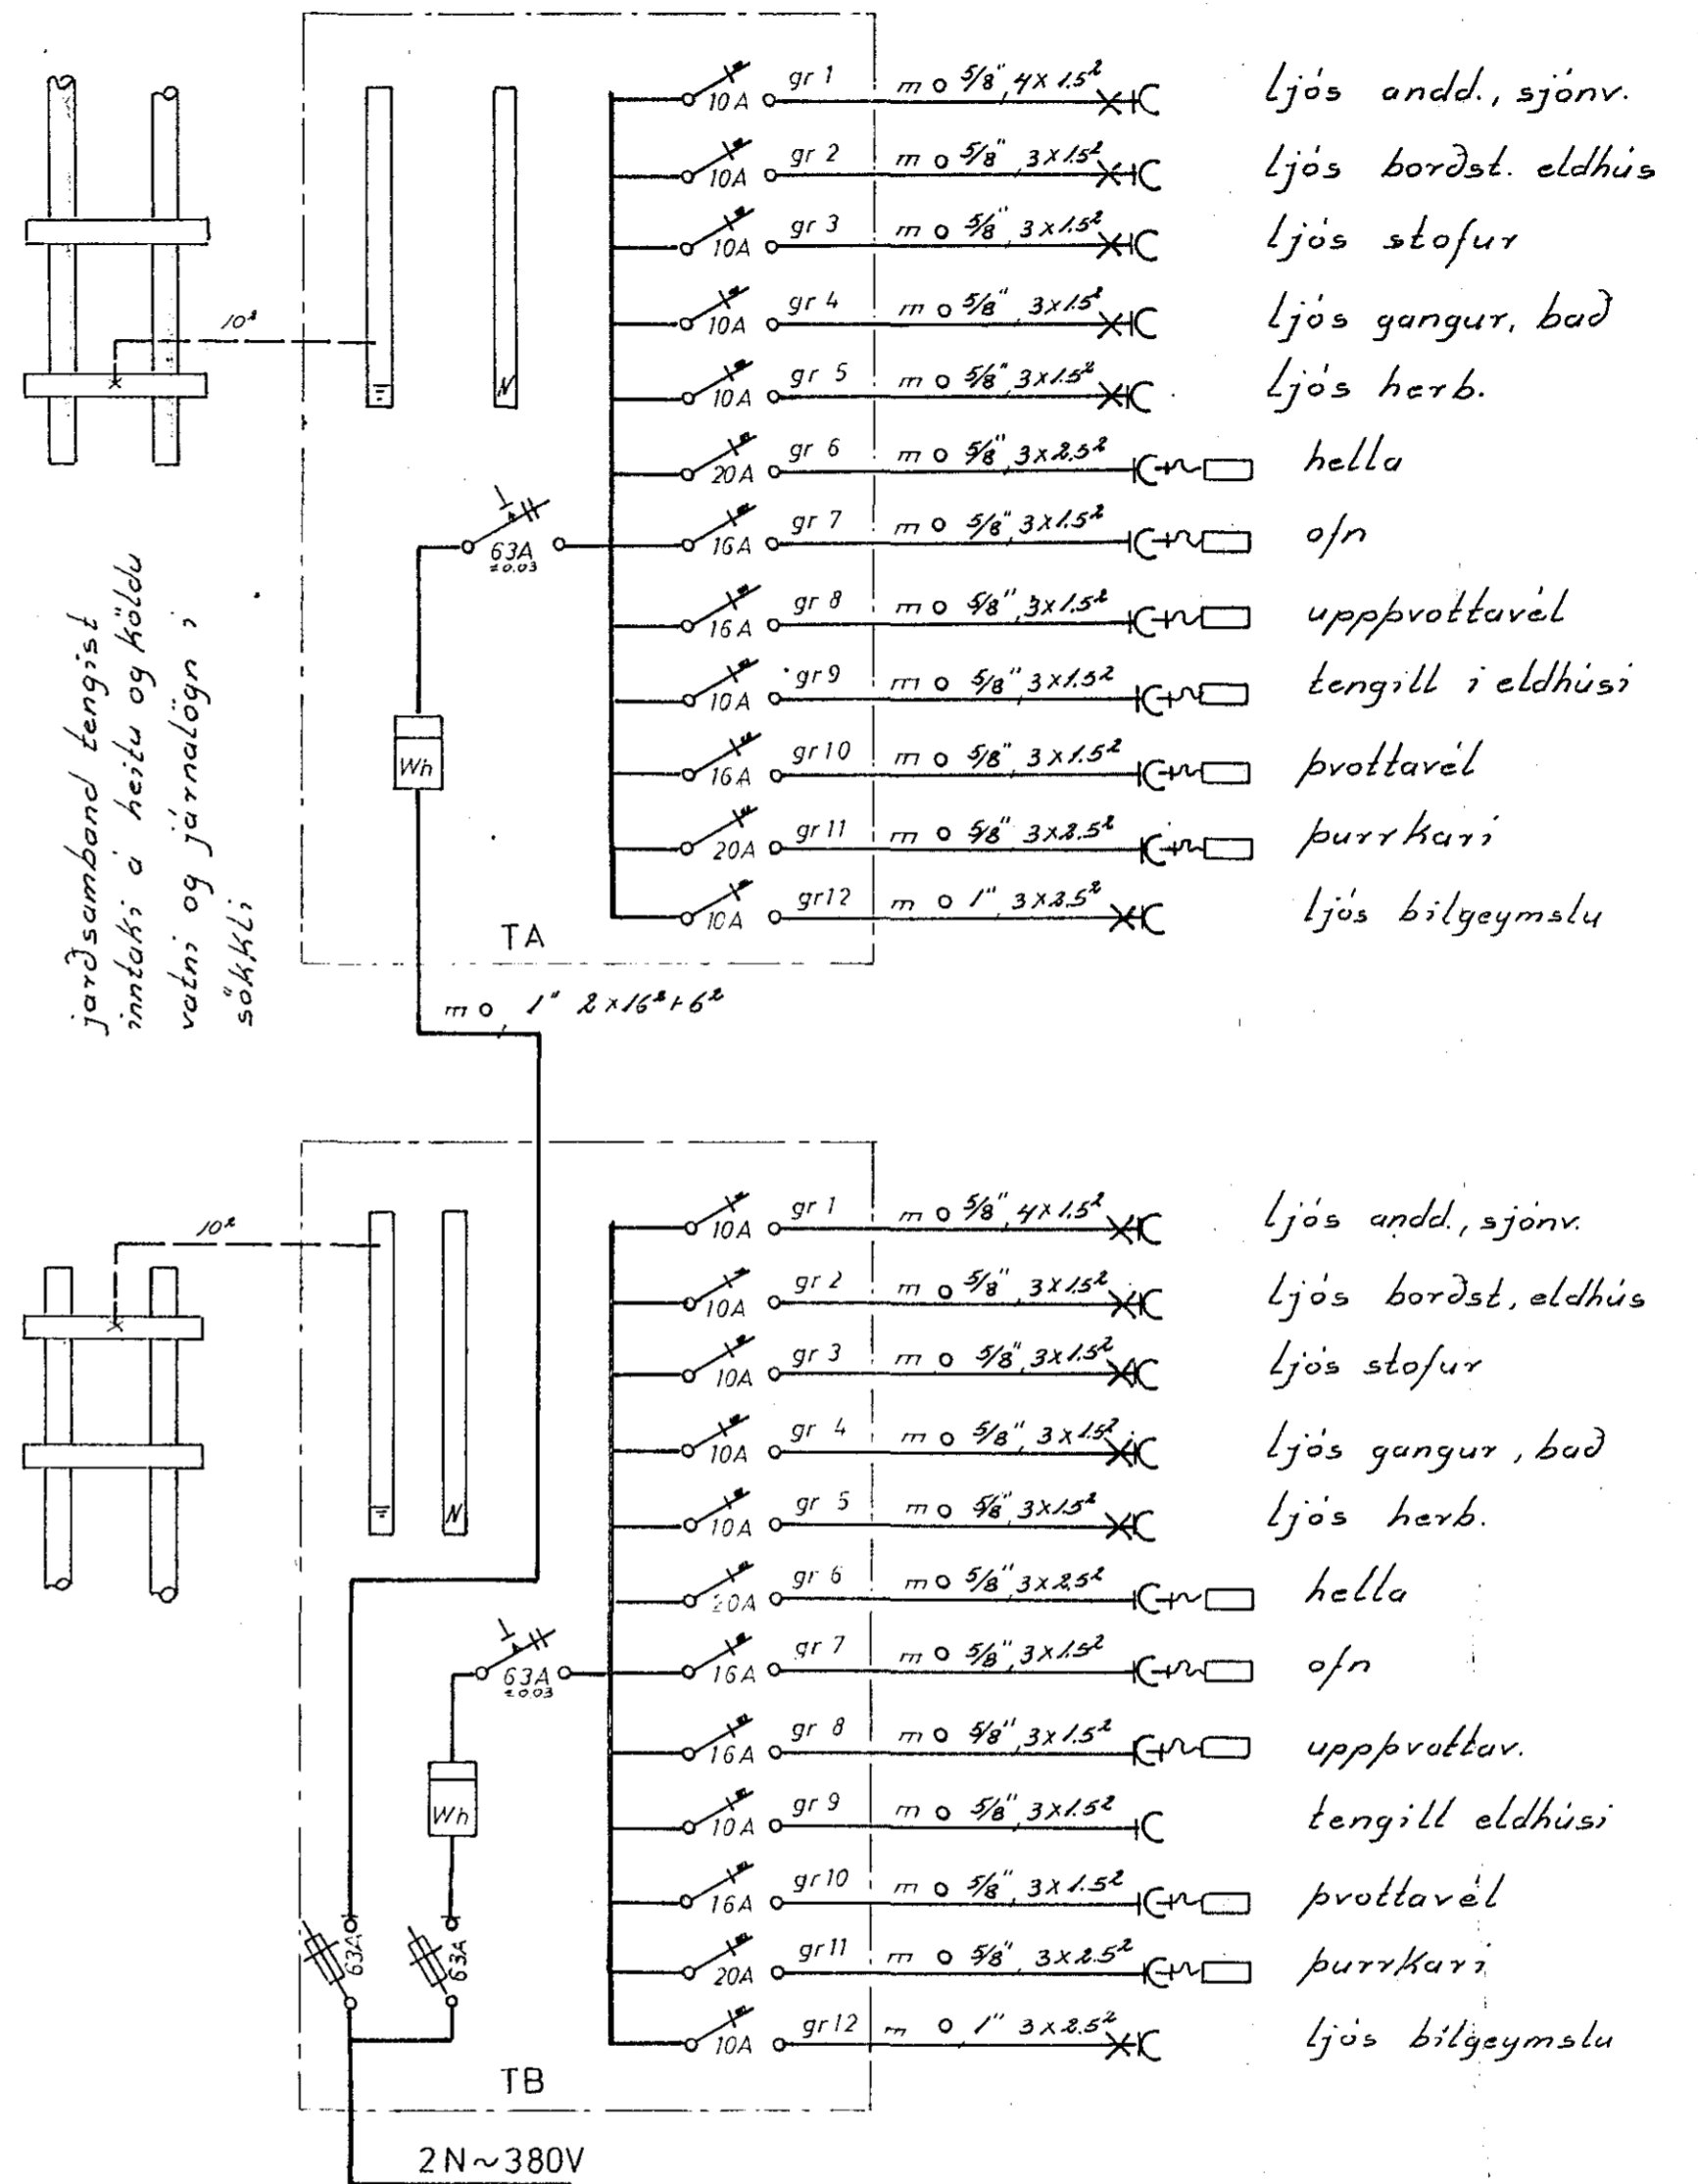

einlínummynd

BREIÐVANGUR 62, HAPPDRAETTI DAS		
raflögn	verk: 7705	nó 4/4
afstada, einlínummynd	mál: 1:500	dags: maí '77
GUBMUNDUR GEIR JÓNSSON	teikn: G.G.J.	
rafmagnst.fr. mtfri s:52735		breitt 6.9.77