


Sneiðing E-E

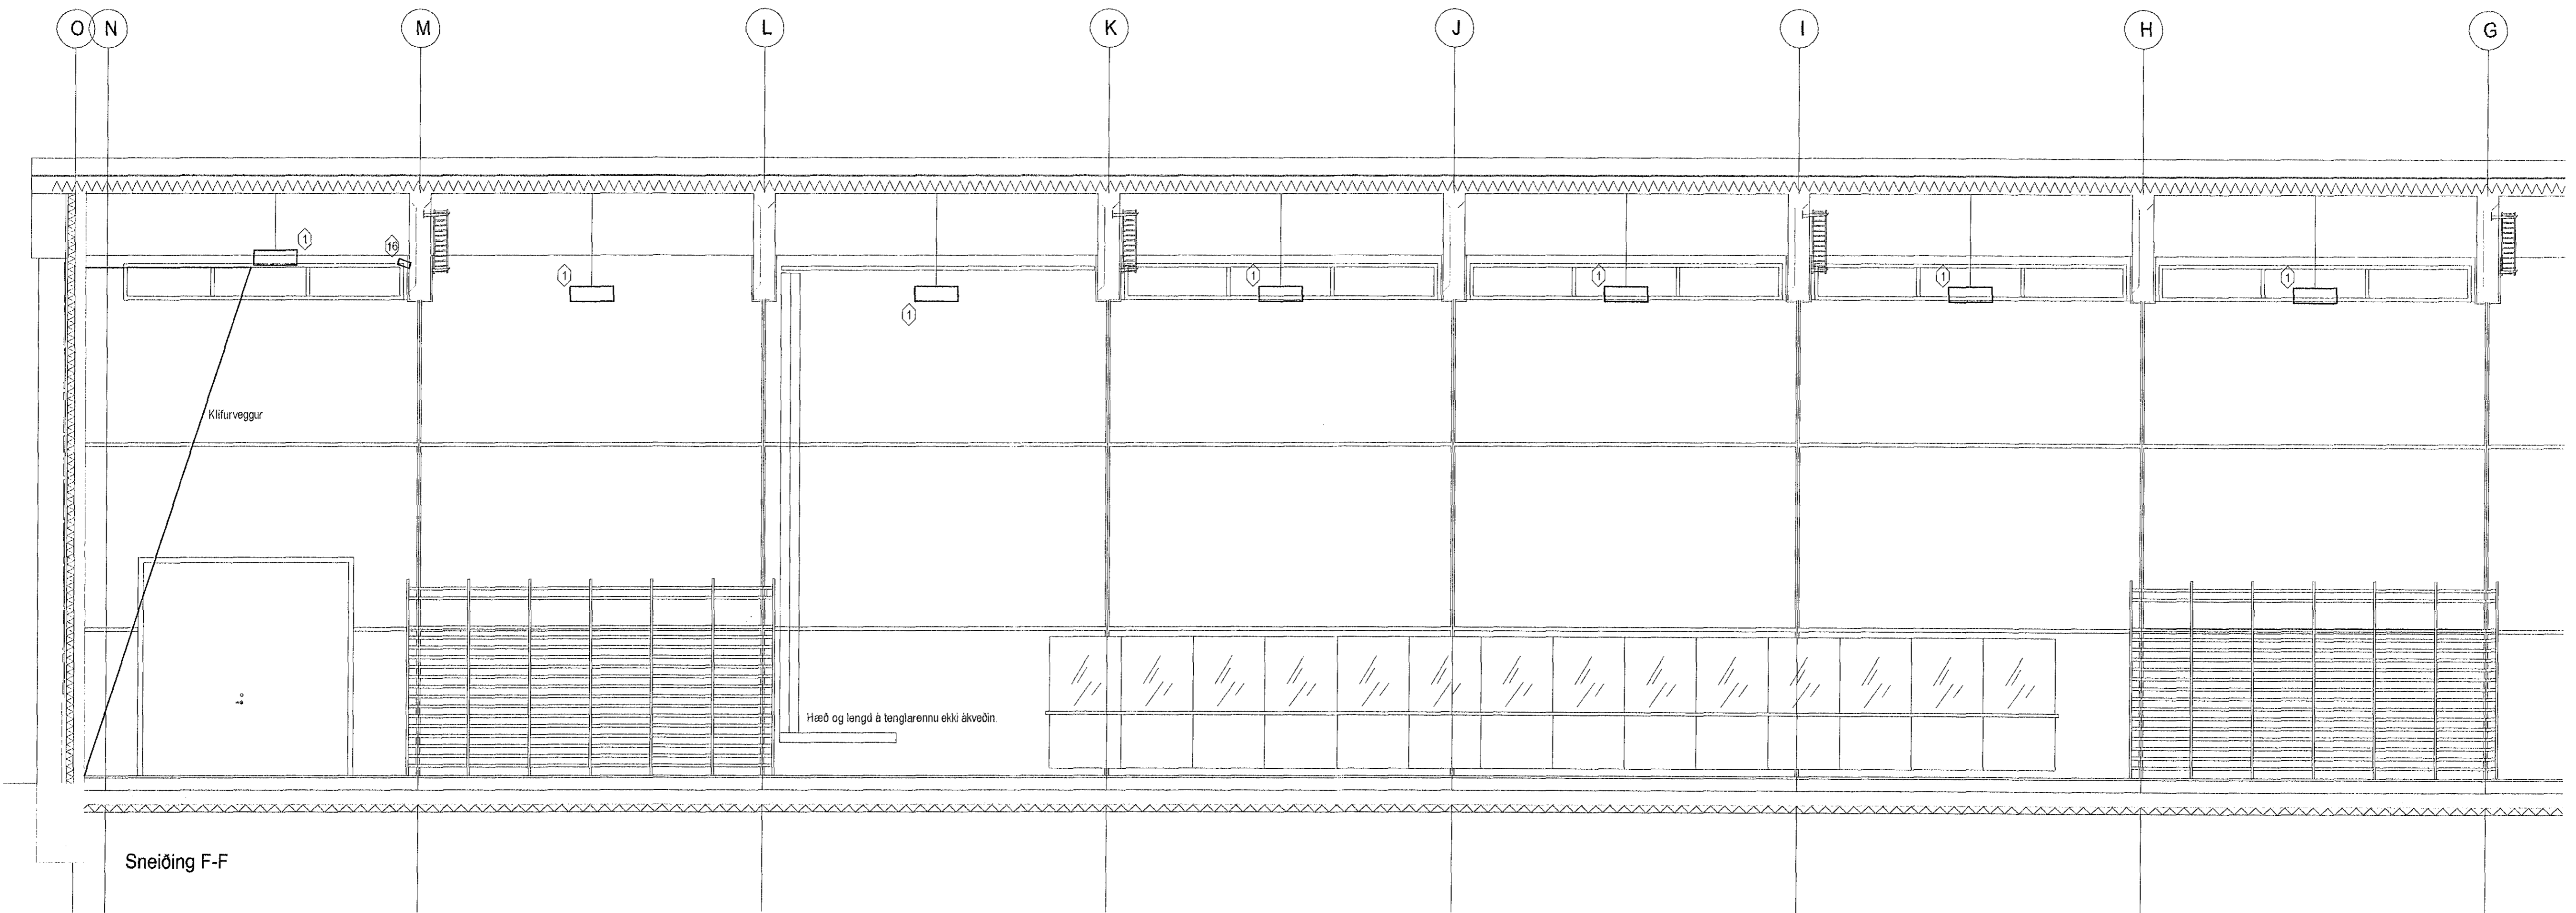

Sneiðing F-F

ÍSTAK

	BREYTINGA DAGS: 08.01.2002 VEBDETLUR	BREYTING B DAGS: 19.02.2002 Ljós vó Alfravegg	BREYTING C DAGS: 09.04.2002 REYHDART EYKUNINGAR	BREYTING D DAGS:	TEIKNAD ags	FFIR RTS	TOLVURD 1097-011 . DWG	VERKHEI BJARKARHÚS, HAUKAHLAUNI 1, 220 HAFNARFJÖRDUR		RAFTÆKNISTOFAN 56-1097-1-012	108 REYKJAVÍK 520 6900 • FAX: 520 6901	BREYTING C
	MELISTOKUR 0 5 10 15 20 25 30 cm	MELIKVÆÐI 1:50	SAMBYRKT Davíð E. Sölvason Kr. 100356-3339	VERKHLUTUR SNIDMYNDIR - SALUR	HJANAD ags	DAGS 13.12.2001						