


Lágspennulagnir - lampaplan.

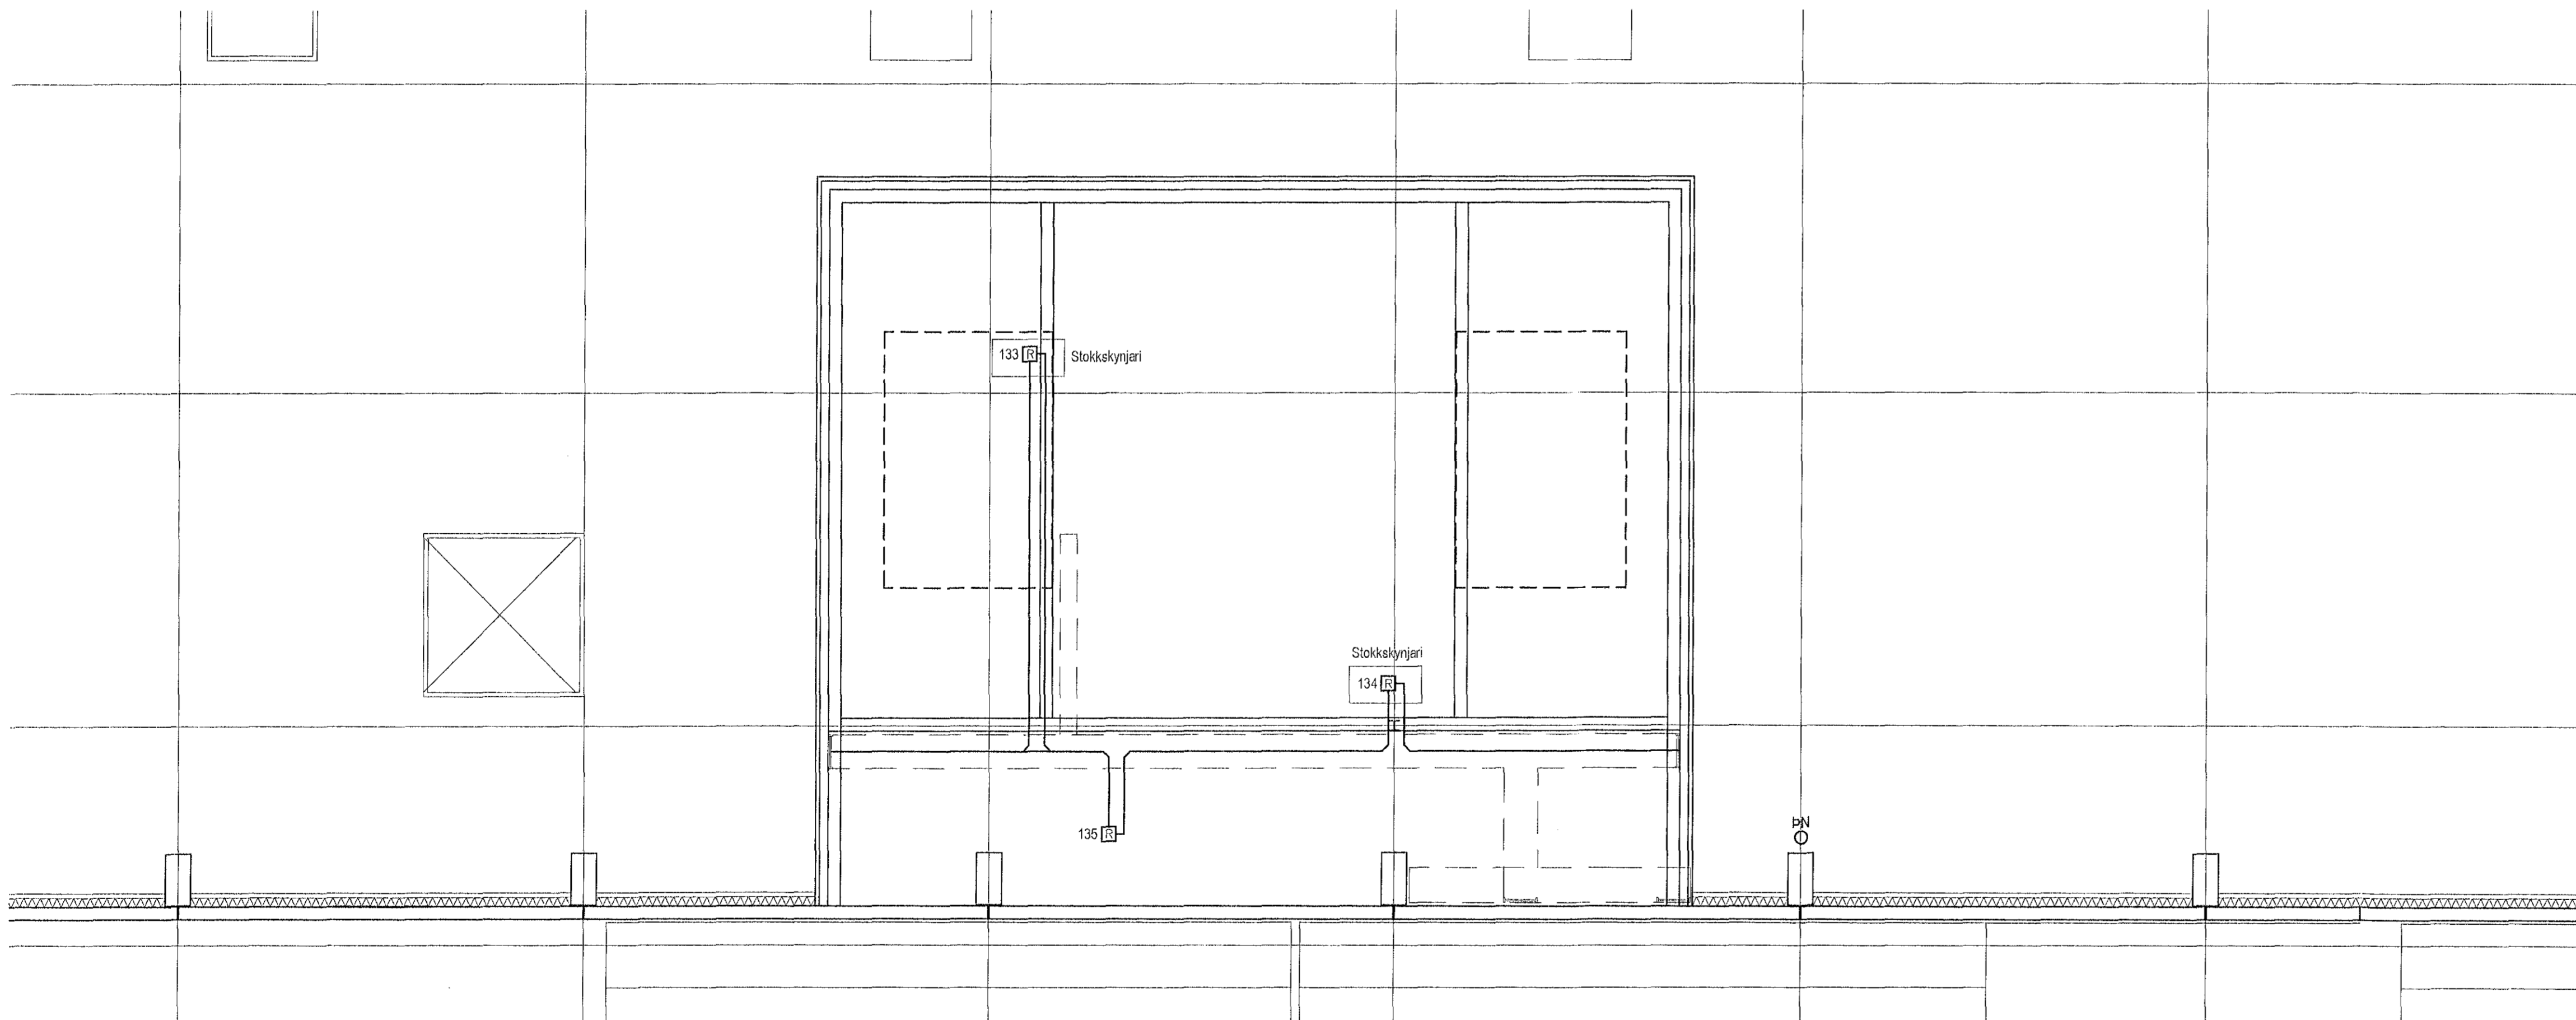

Brunaviðvörðunarkerfi.

Lykilmynd.

