


Laustsk samþykkt 14.10. 1976
 Lh. R. F.V.L.U. L. R. JAKÓ
 Pállinn Pálsson

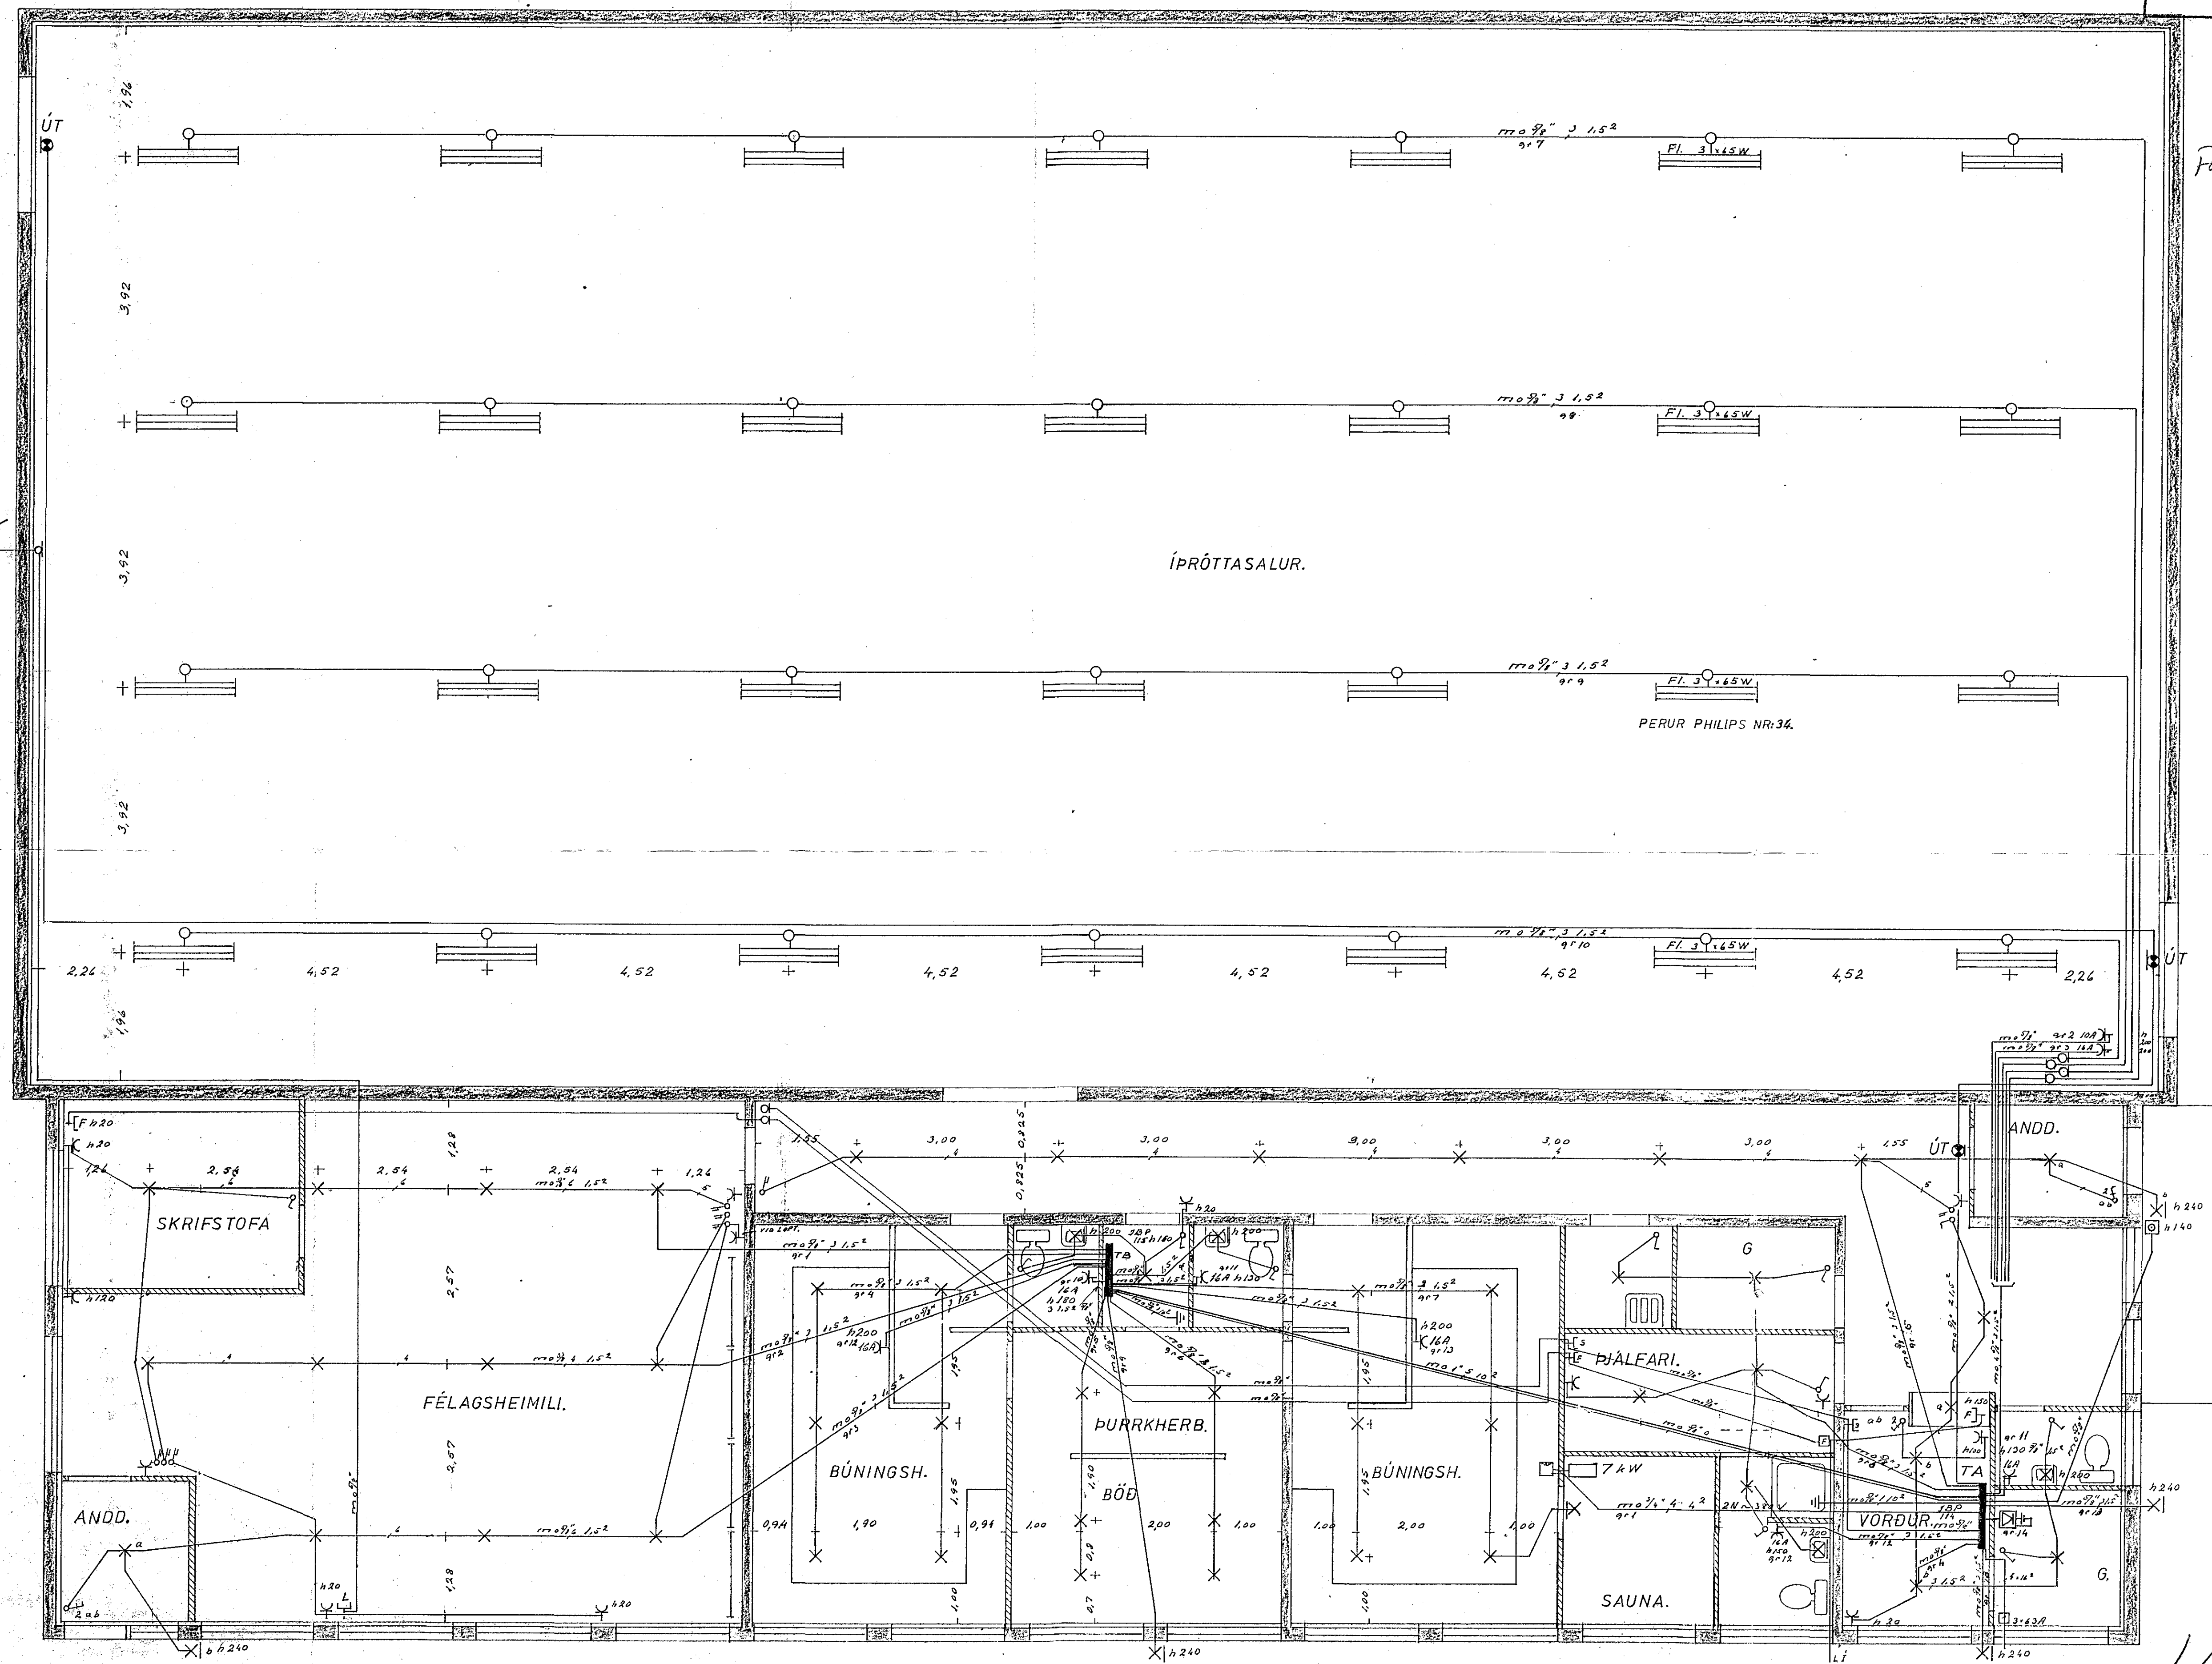

1670

Braylingar	Nr	Dags	Nafn	TEIKNISTOFAN ARNARHRAUNI 36 SÍMI 52136	H.S.V. T.S.V. S.
1	21-11-75	3	Y.B.	ÍPRÓTTAHÚS. HAUKA	Mkv. 1.50
2	26-11-75	5	K.E.	RAFLOGN. VEIKSTRAMSLÖGN.	Nr.304 BL. 1 af 3
3	09-1-76	2	K.E.		Dags nór. 1975

Sleipinn Pálsson