

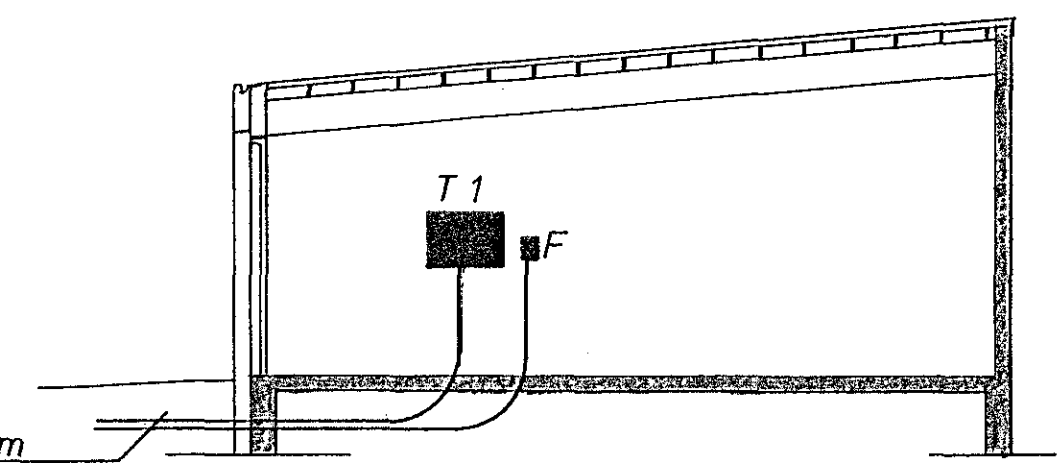


Húsvæita nr. 2371 Teikning nr. 1575
 Samþykkt þ. 11-10 1982
 í.h. RAFVEITU HAFNARFJÁRDAR
Jóns Ólafsson
 Eftirlitsmaður rannagna

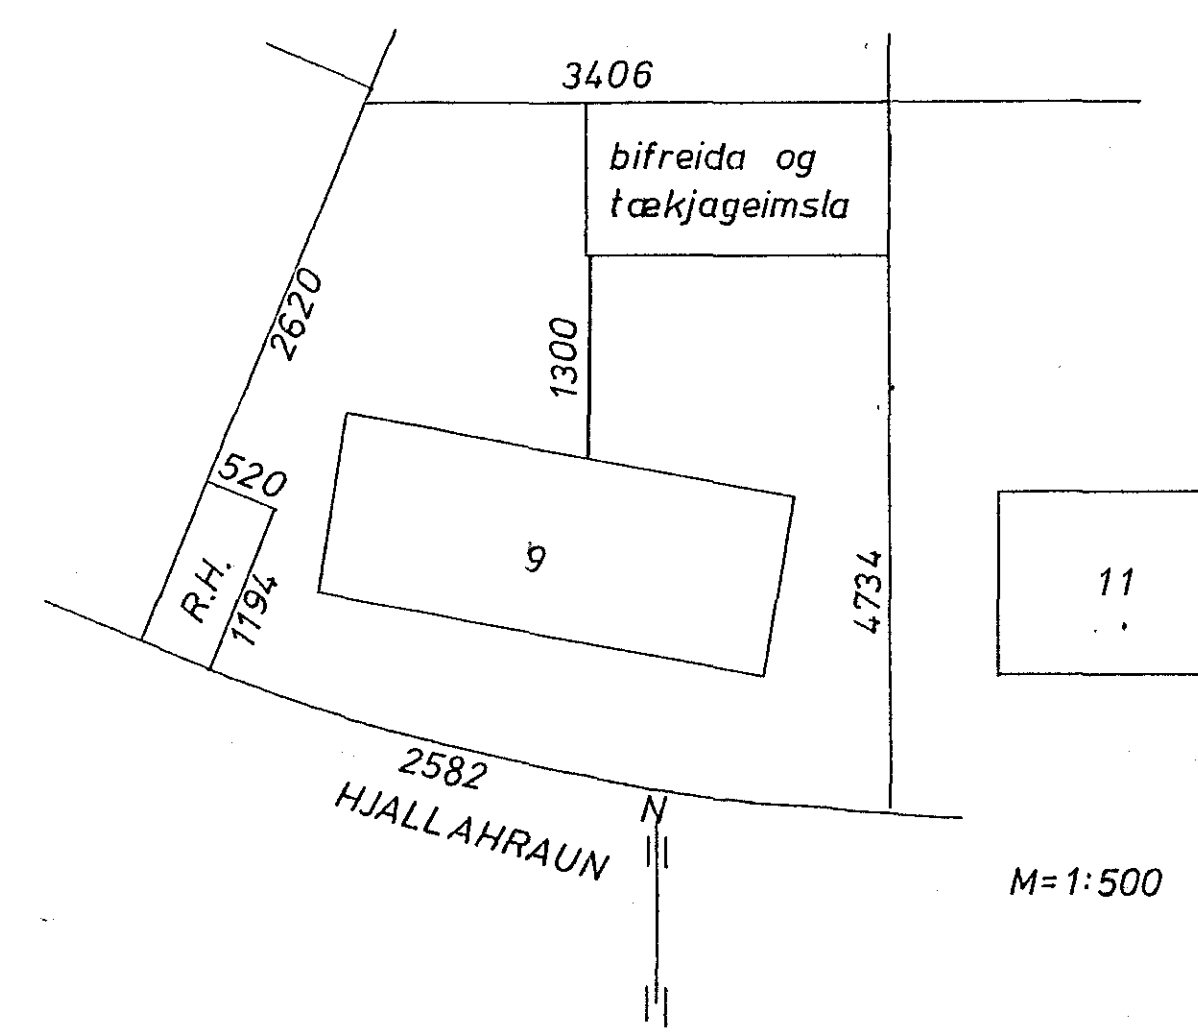

SNID A-A

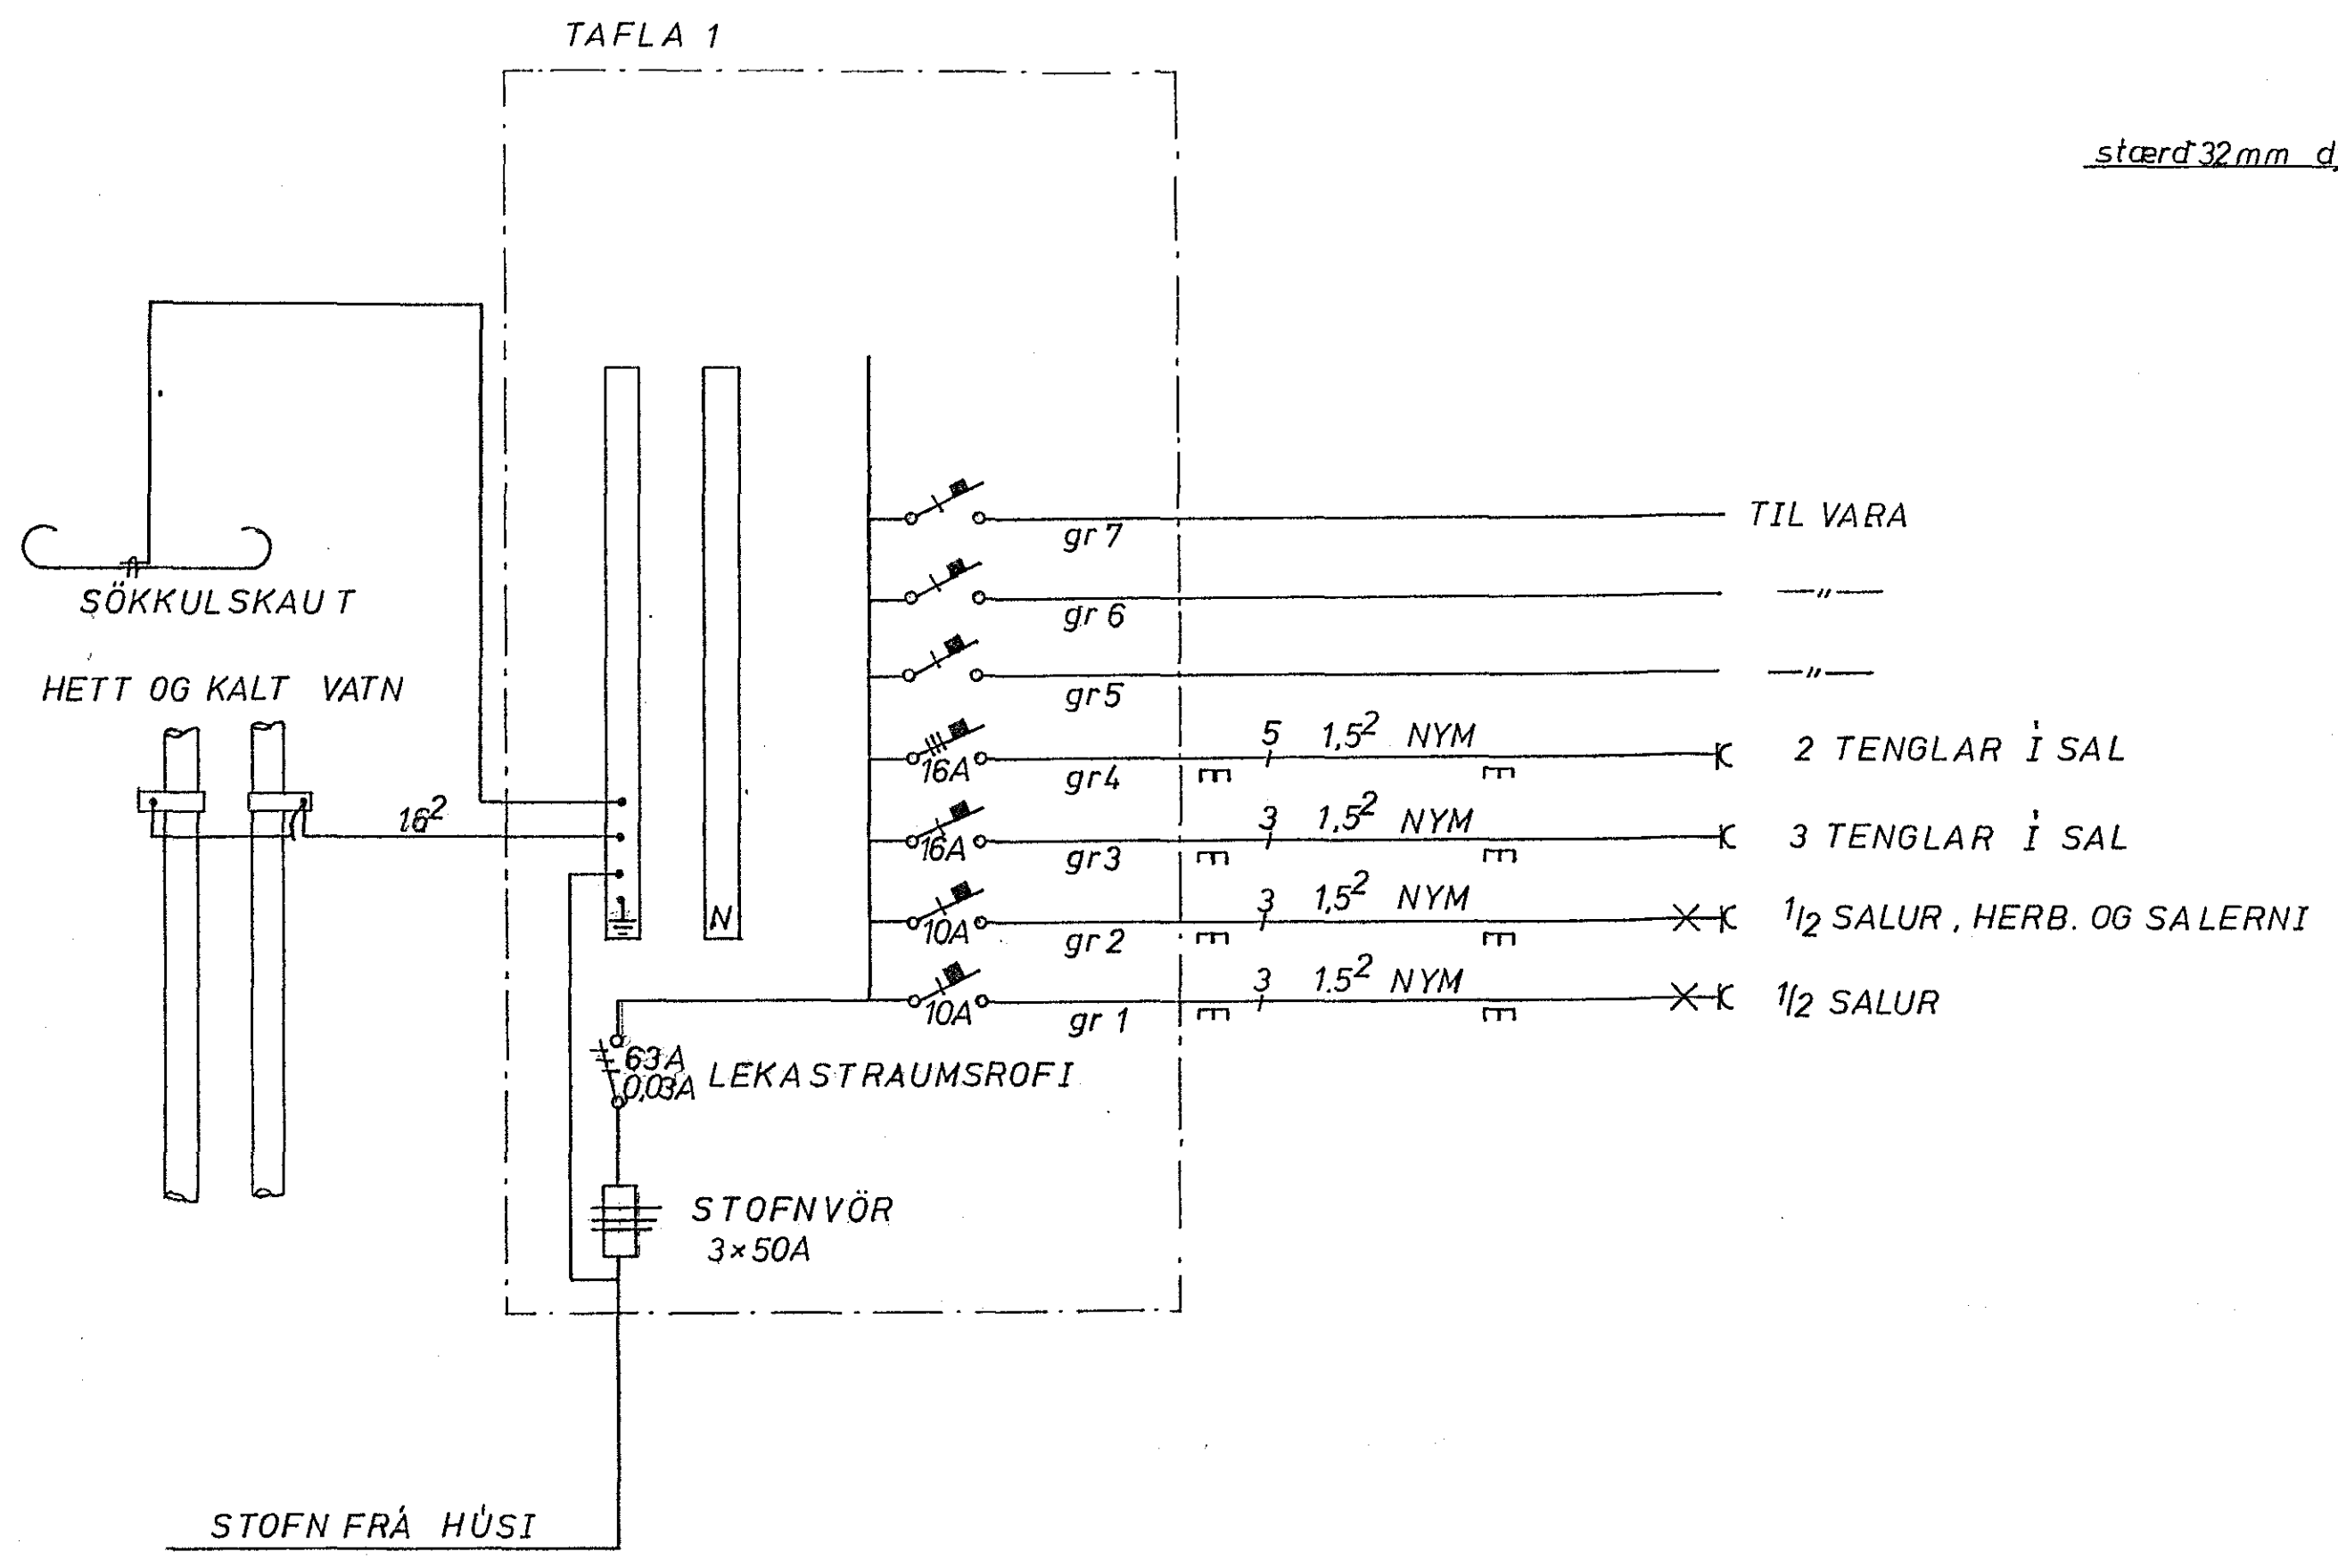

1575

AFSTAÐA SNID OG TAFLA	HJALLAHRAUN 9 HF.	Mkv.
	BIFREIDA OG TÆKJAGEYMSLA	Dags.
	Nafn KRISTBJÖRN ÓLI	Samb.
	lön RAFV.N. bekkur 3.	