


BREIDVANGUR

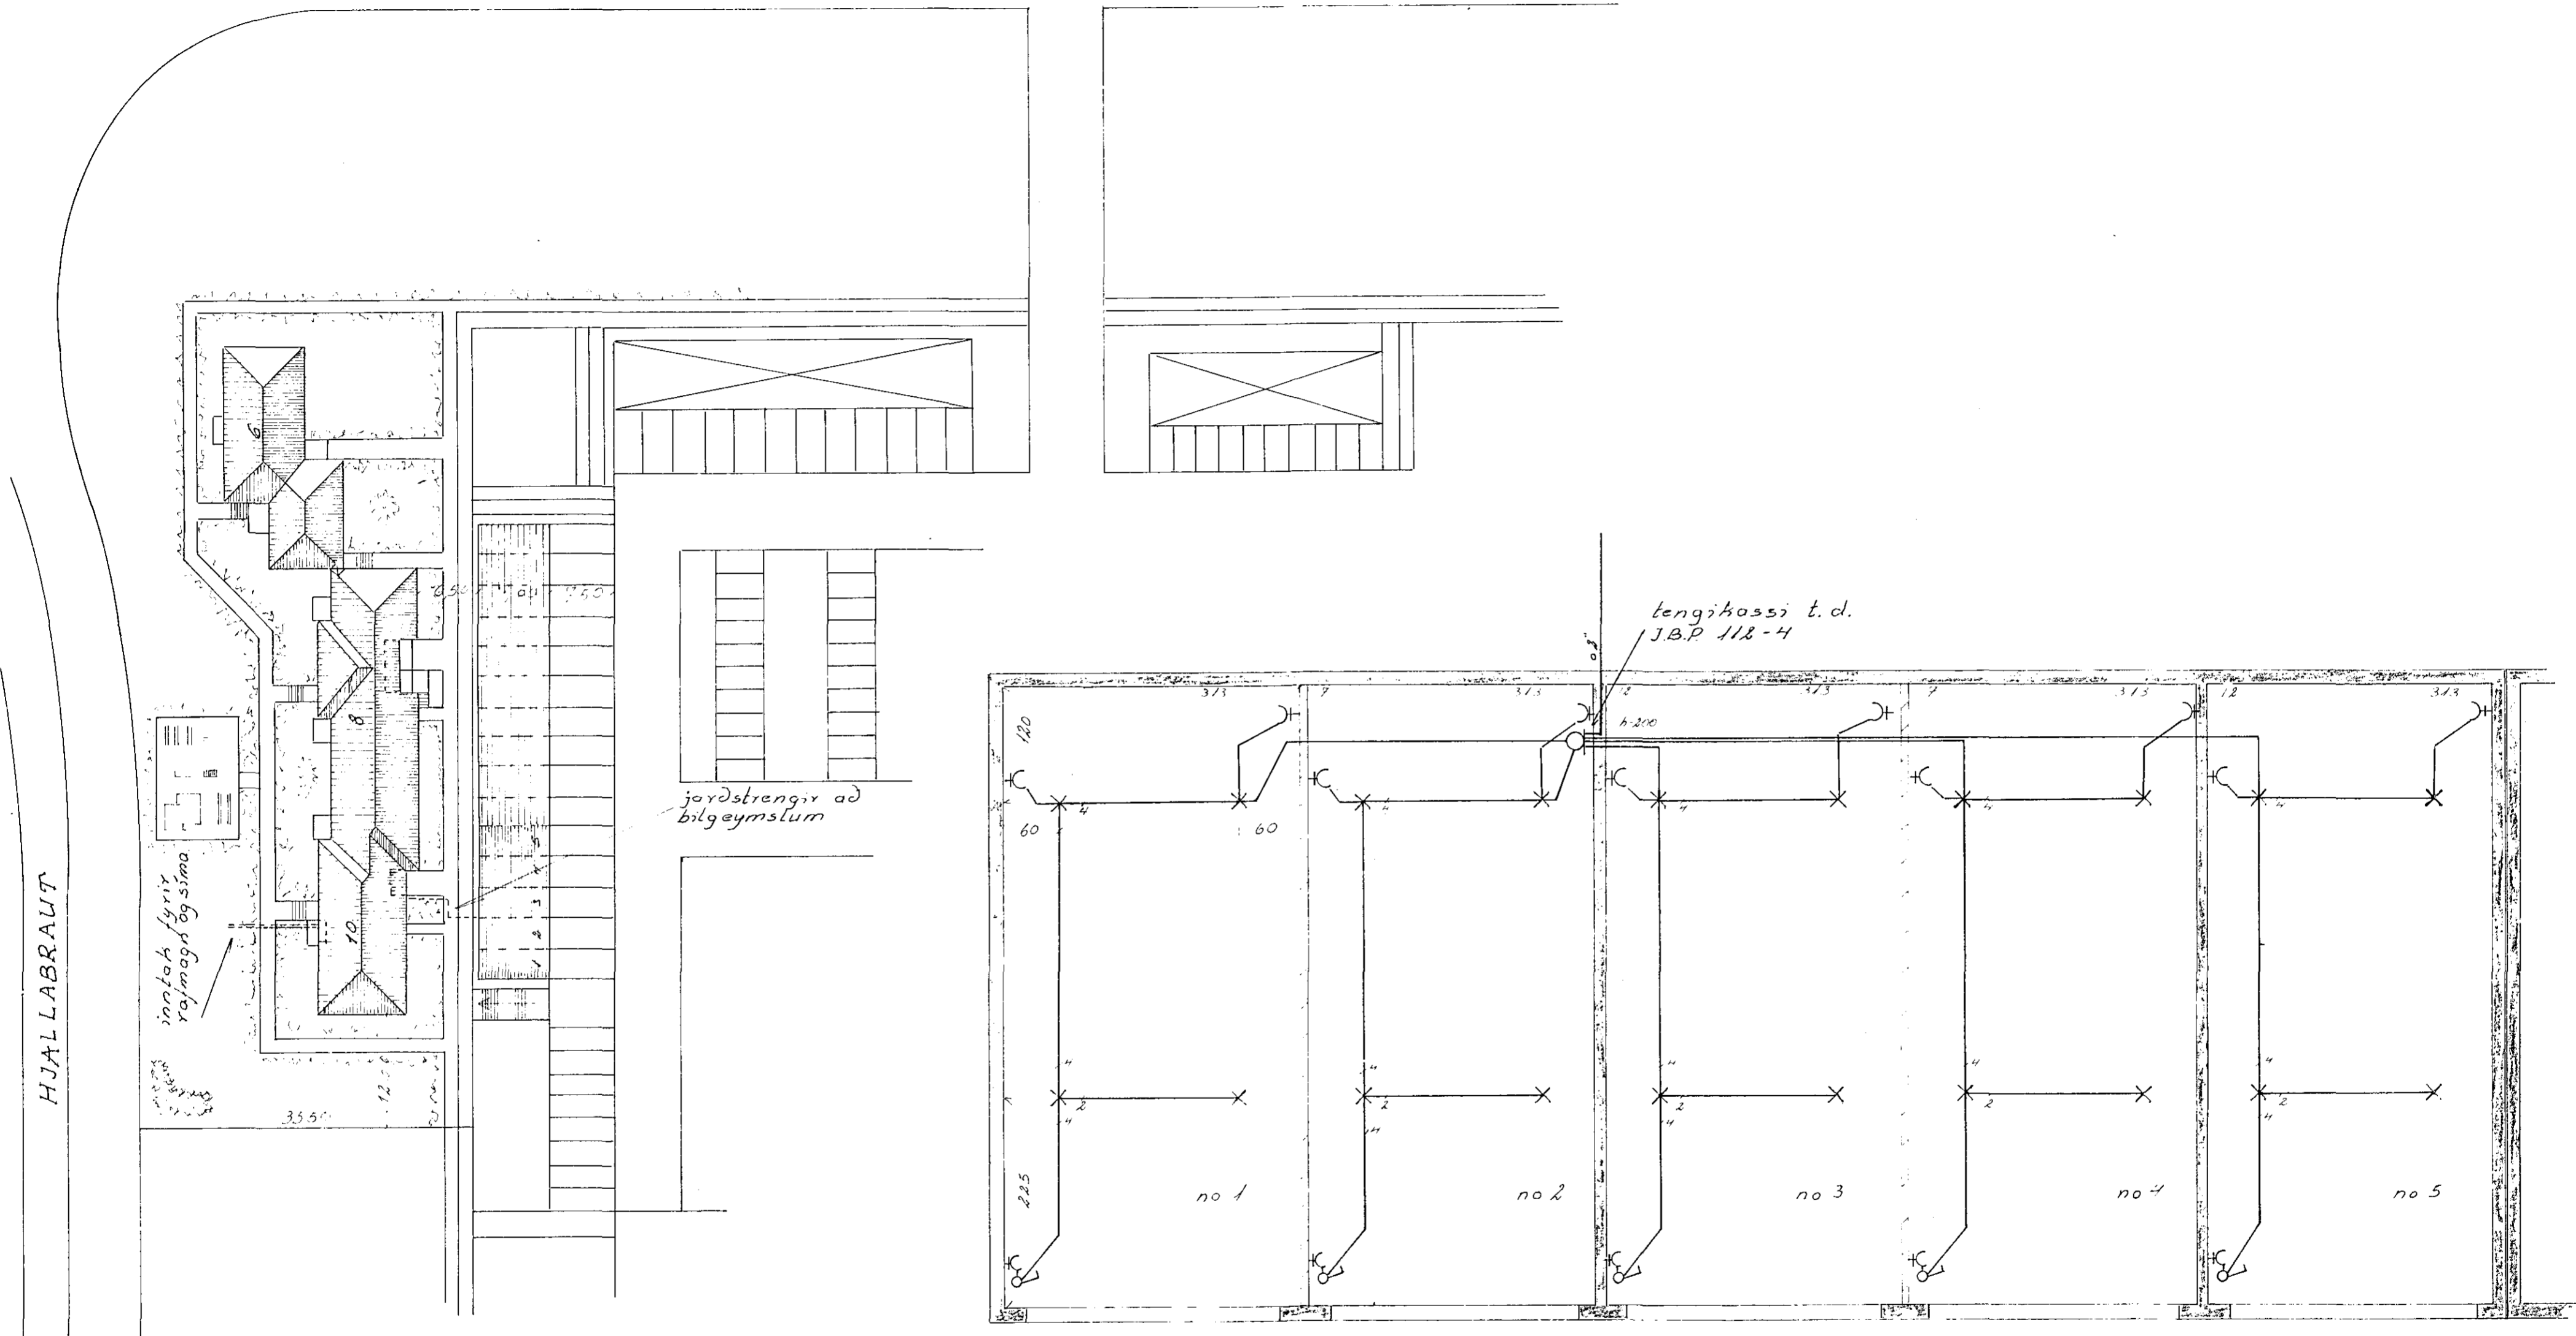

afstöðumynd  
1:500

bilgeymslur  
1:50

|                             |                       |
|-----------------------------|-----------------------|
| Breiðvangur 10              |                       |
| Raflögn                     | Verk: 73006   no. 6/8 |
| bilgeymslur,<br>afstöðumynd | mál: 1:50 ; 1:500     |
|                             | dags. 14.9.'73        |
| Guðm. Geir Jónsson          |                       |