


Inntök samþykkt 26.7. 1973
 f.h. RAFVEITU HAFNAREIÐARÐAR
 Bjarni Jóhannsson

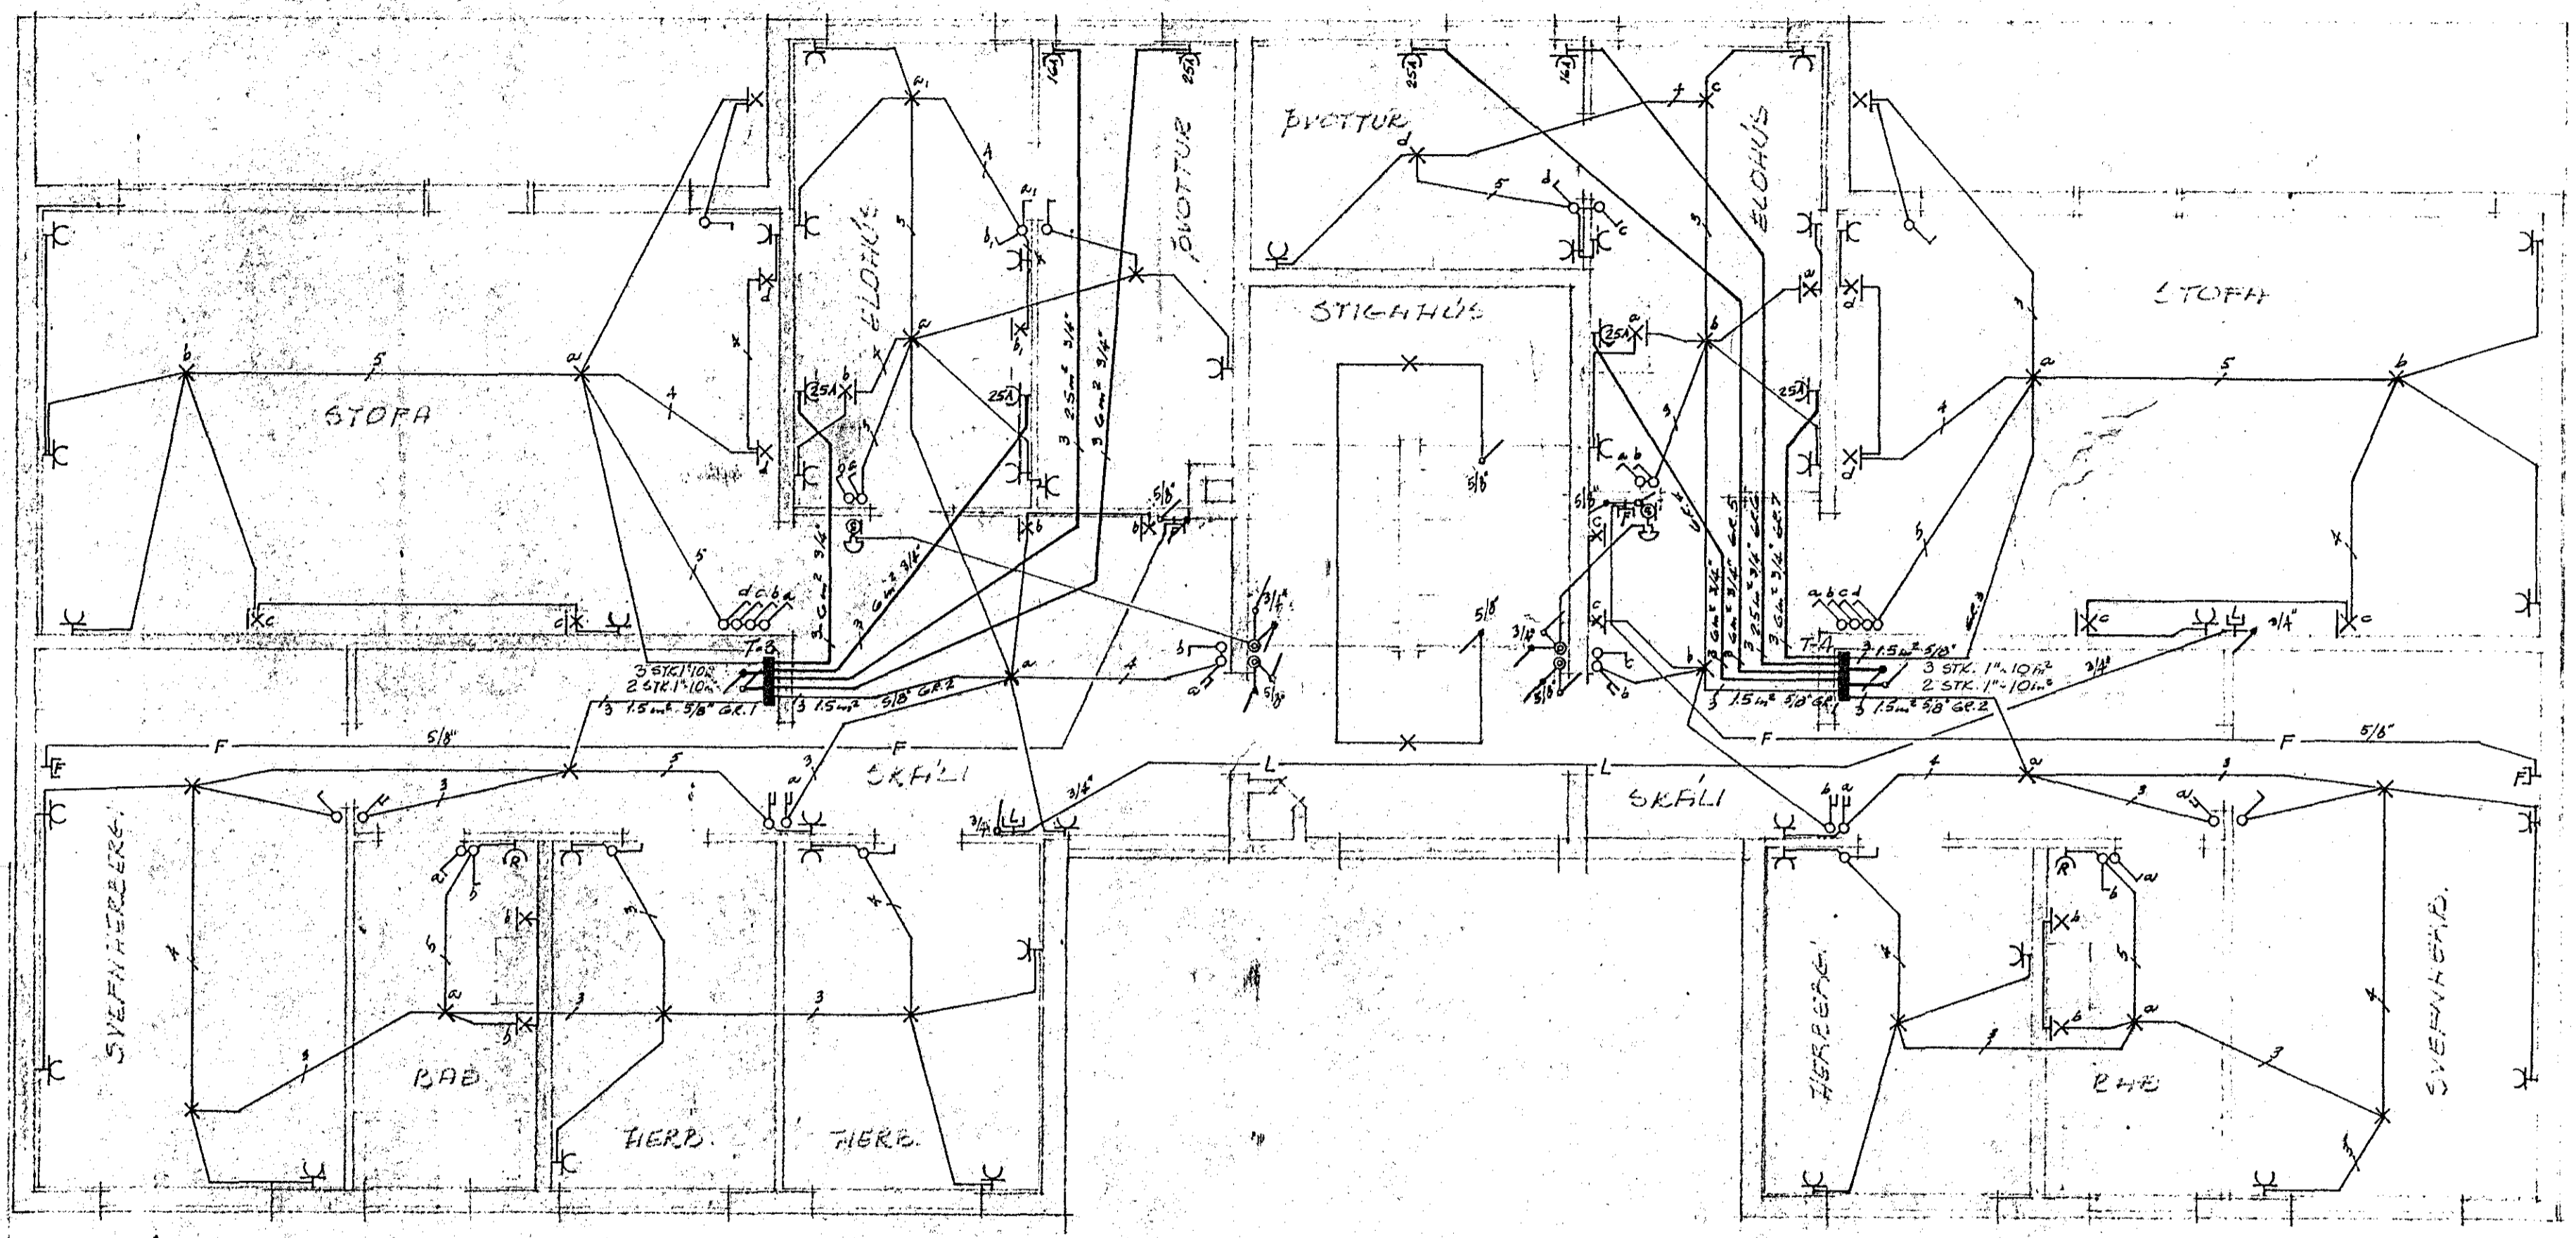

SJA SKÝRINGAR, TEIKN. 2-3-73

2. HÆÐ
 MKV = 1:50

BREYTT 18.7.73 GEL

TEIKNISTOFA HAFNARFJAPYÐAR S.F.
 HJALLARPAÚT 41, HAFNARF.
 RAFLAENATEIKNING

MKV = 1:50
 DAGS. 5.7.1973