


Inntök samþykkt 26/7. 1973  
 í h. RAFVEITU HA. NAR. JARDA. s  
 Filipp Þ. Jónsson

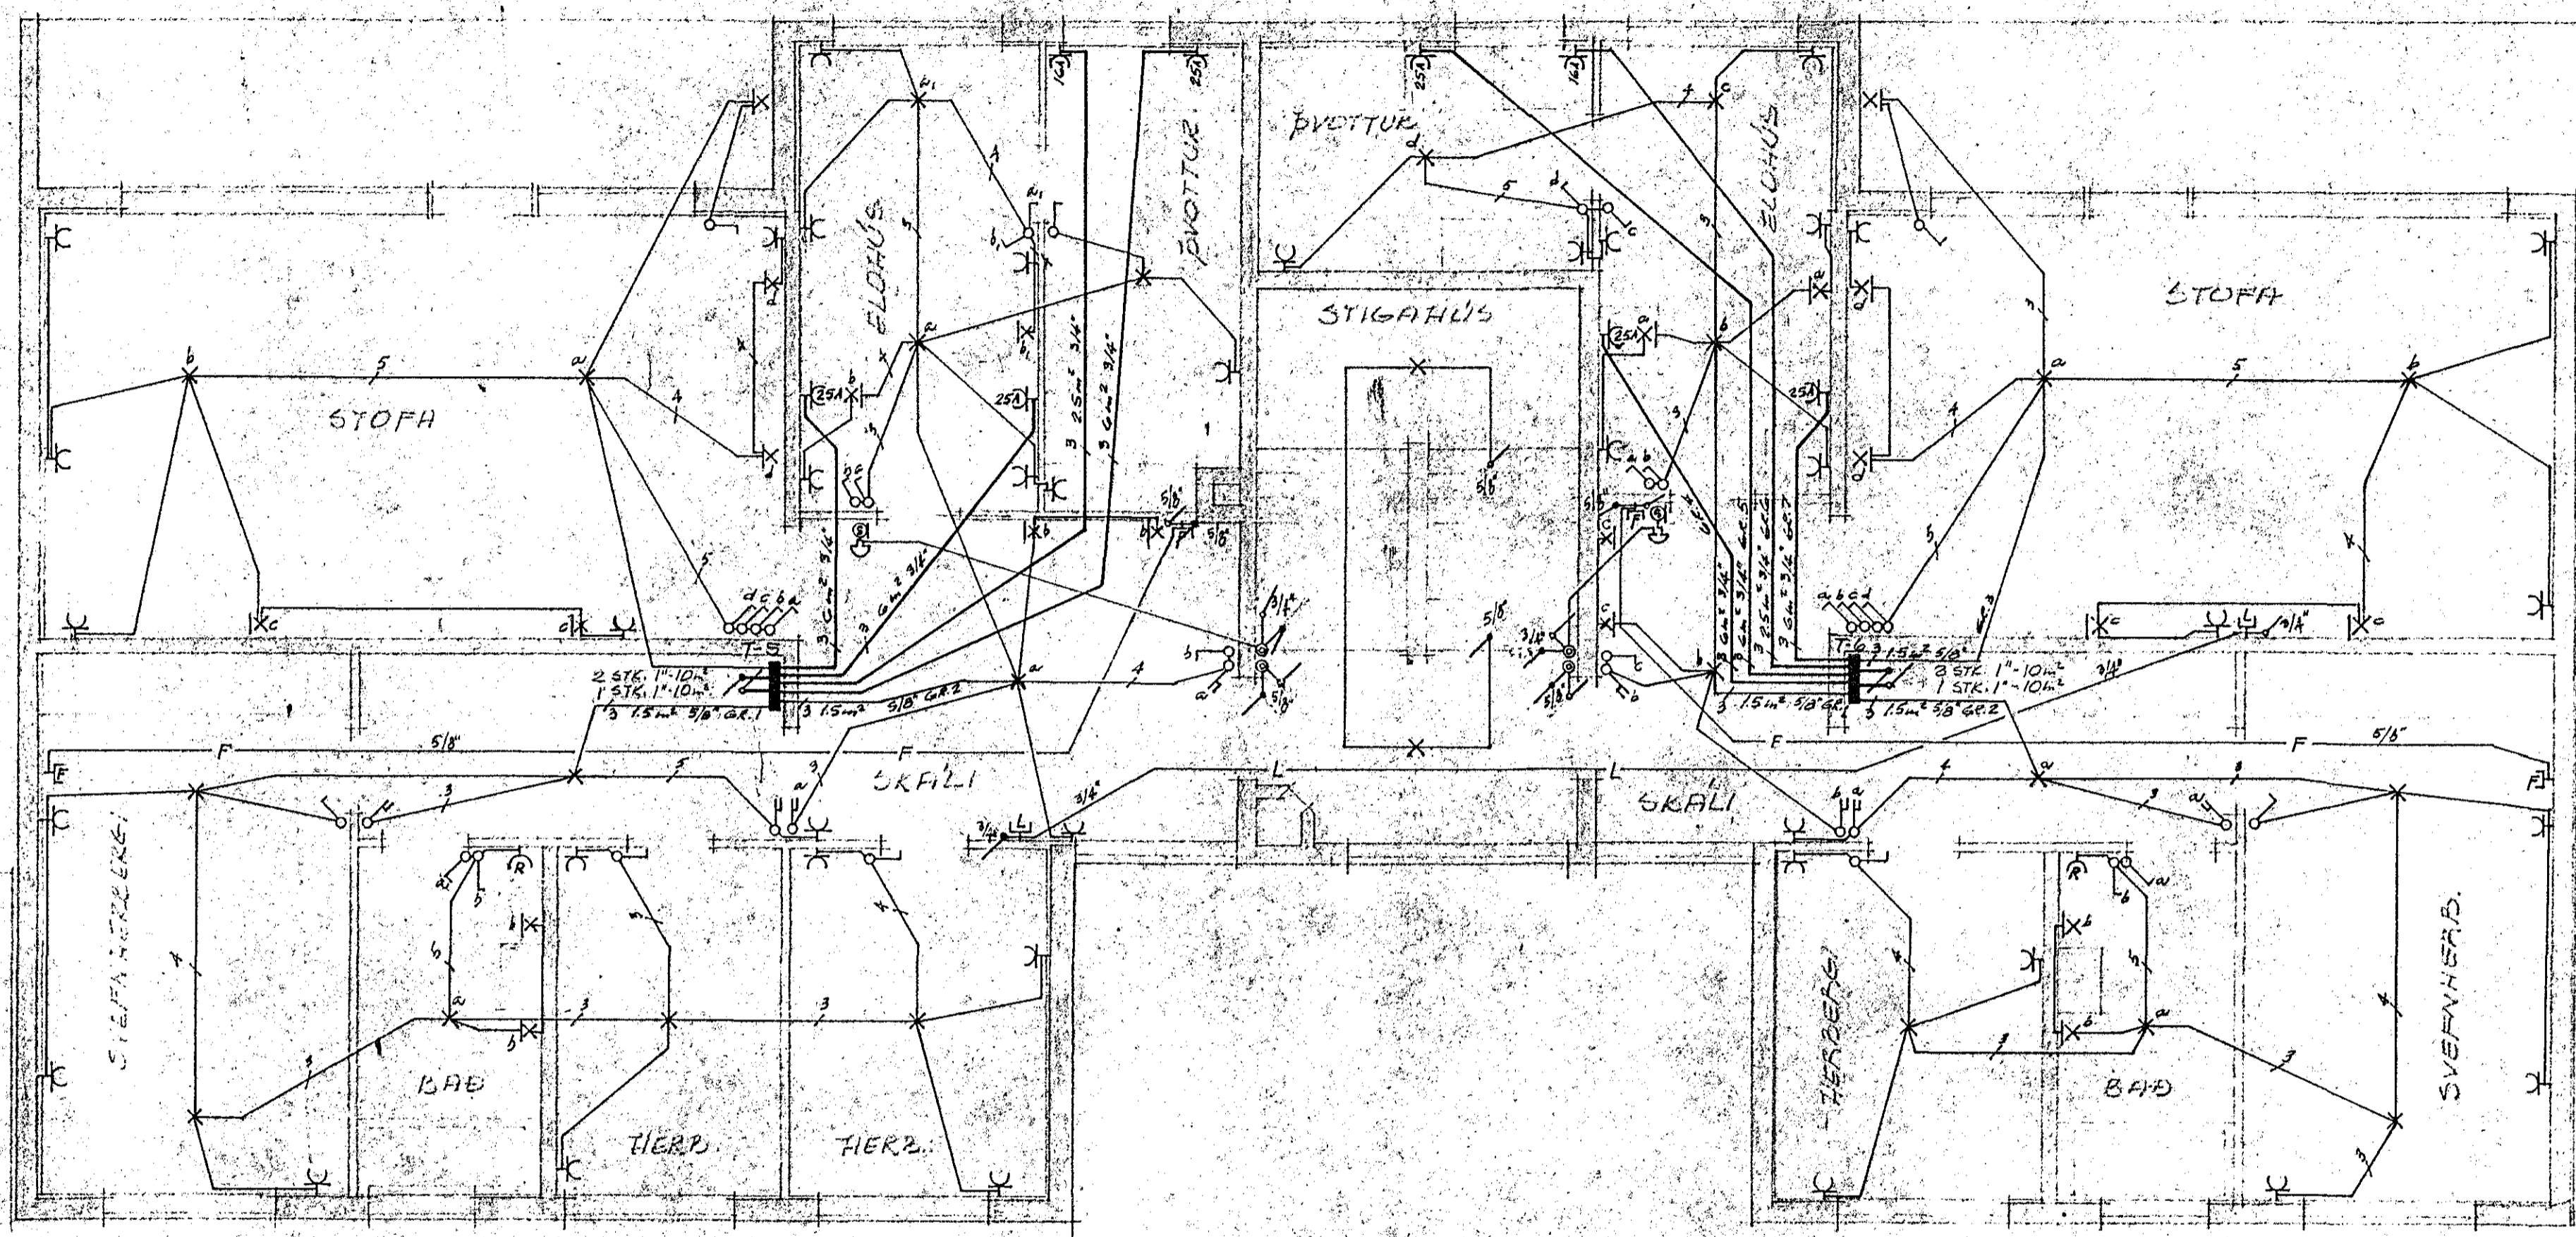

SJA SKÝRINGAR, TEIKN. 2-3-73

3. HÆÐ  
 MKV. = 1:50

BREYTT 18. 7. '73  
 ERL

TEIKNISTOFA HAFNARFJARÐAR S.F.  
 HJALLABRAUT 41, HAFNARF.  
 RAFLAGNATEIKNING

MKV. = 1:50  
 DAGS. JAN 1973