


Inntök samþykkt 26.7.1973
 f.h. RAFVEITU HAFNARFIJARDAR
 Björn Jónsson

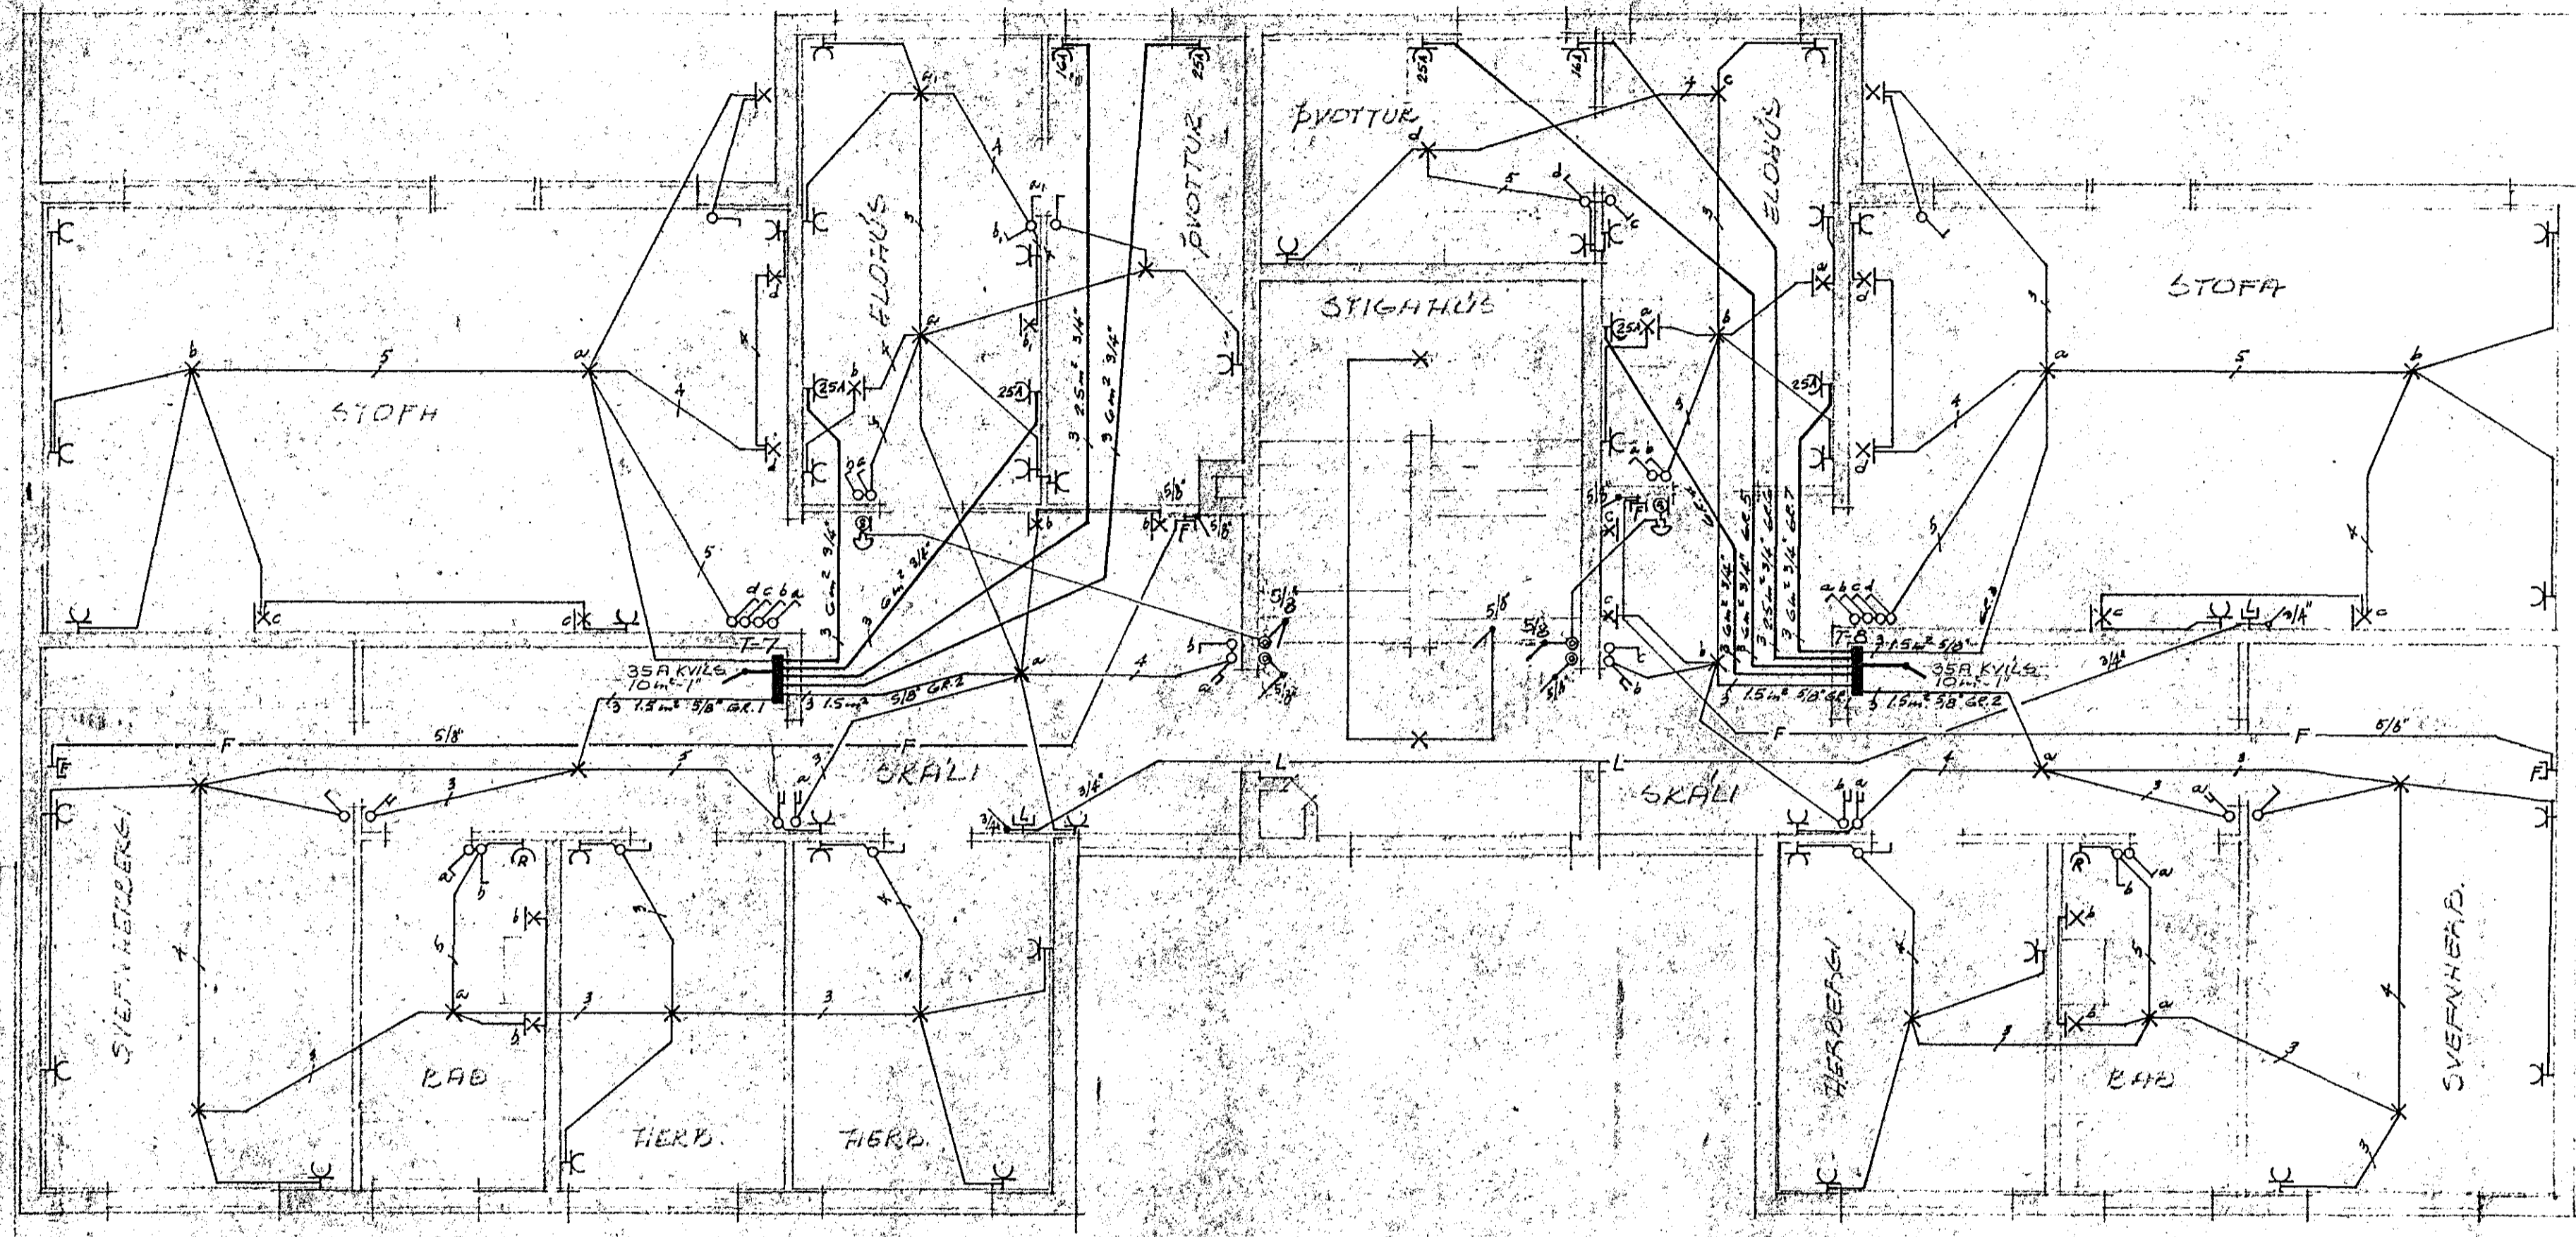

SJA SKÝRINGAR, TEIKN. 2-3-73

4. HÆÐ
 MKV. = 1:50

BREYTT 18.7. '73

TEKNIstofa Hafnarfiðjarðar S.F.
 HJALLABRAUT 41, HAFNARF.
 RAFLAGNATEIKNING

MKV. = 1:50
 DAGS. JAN. 1973