


1. Haed.

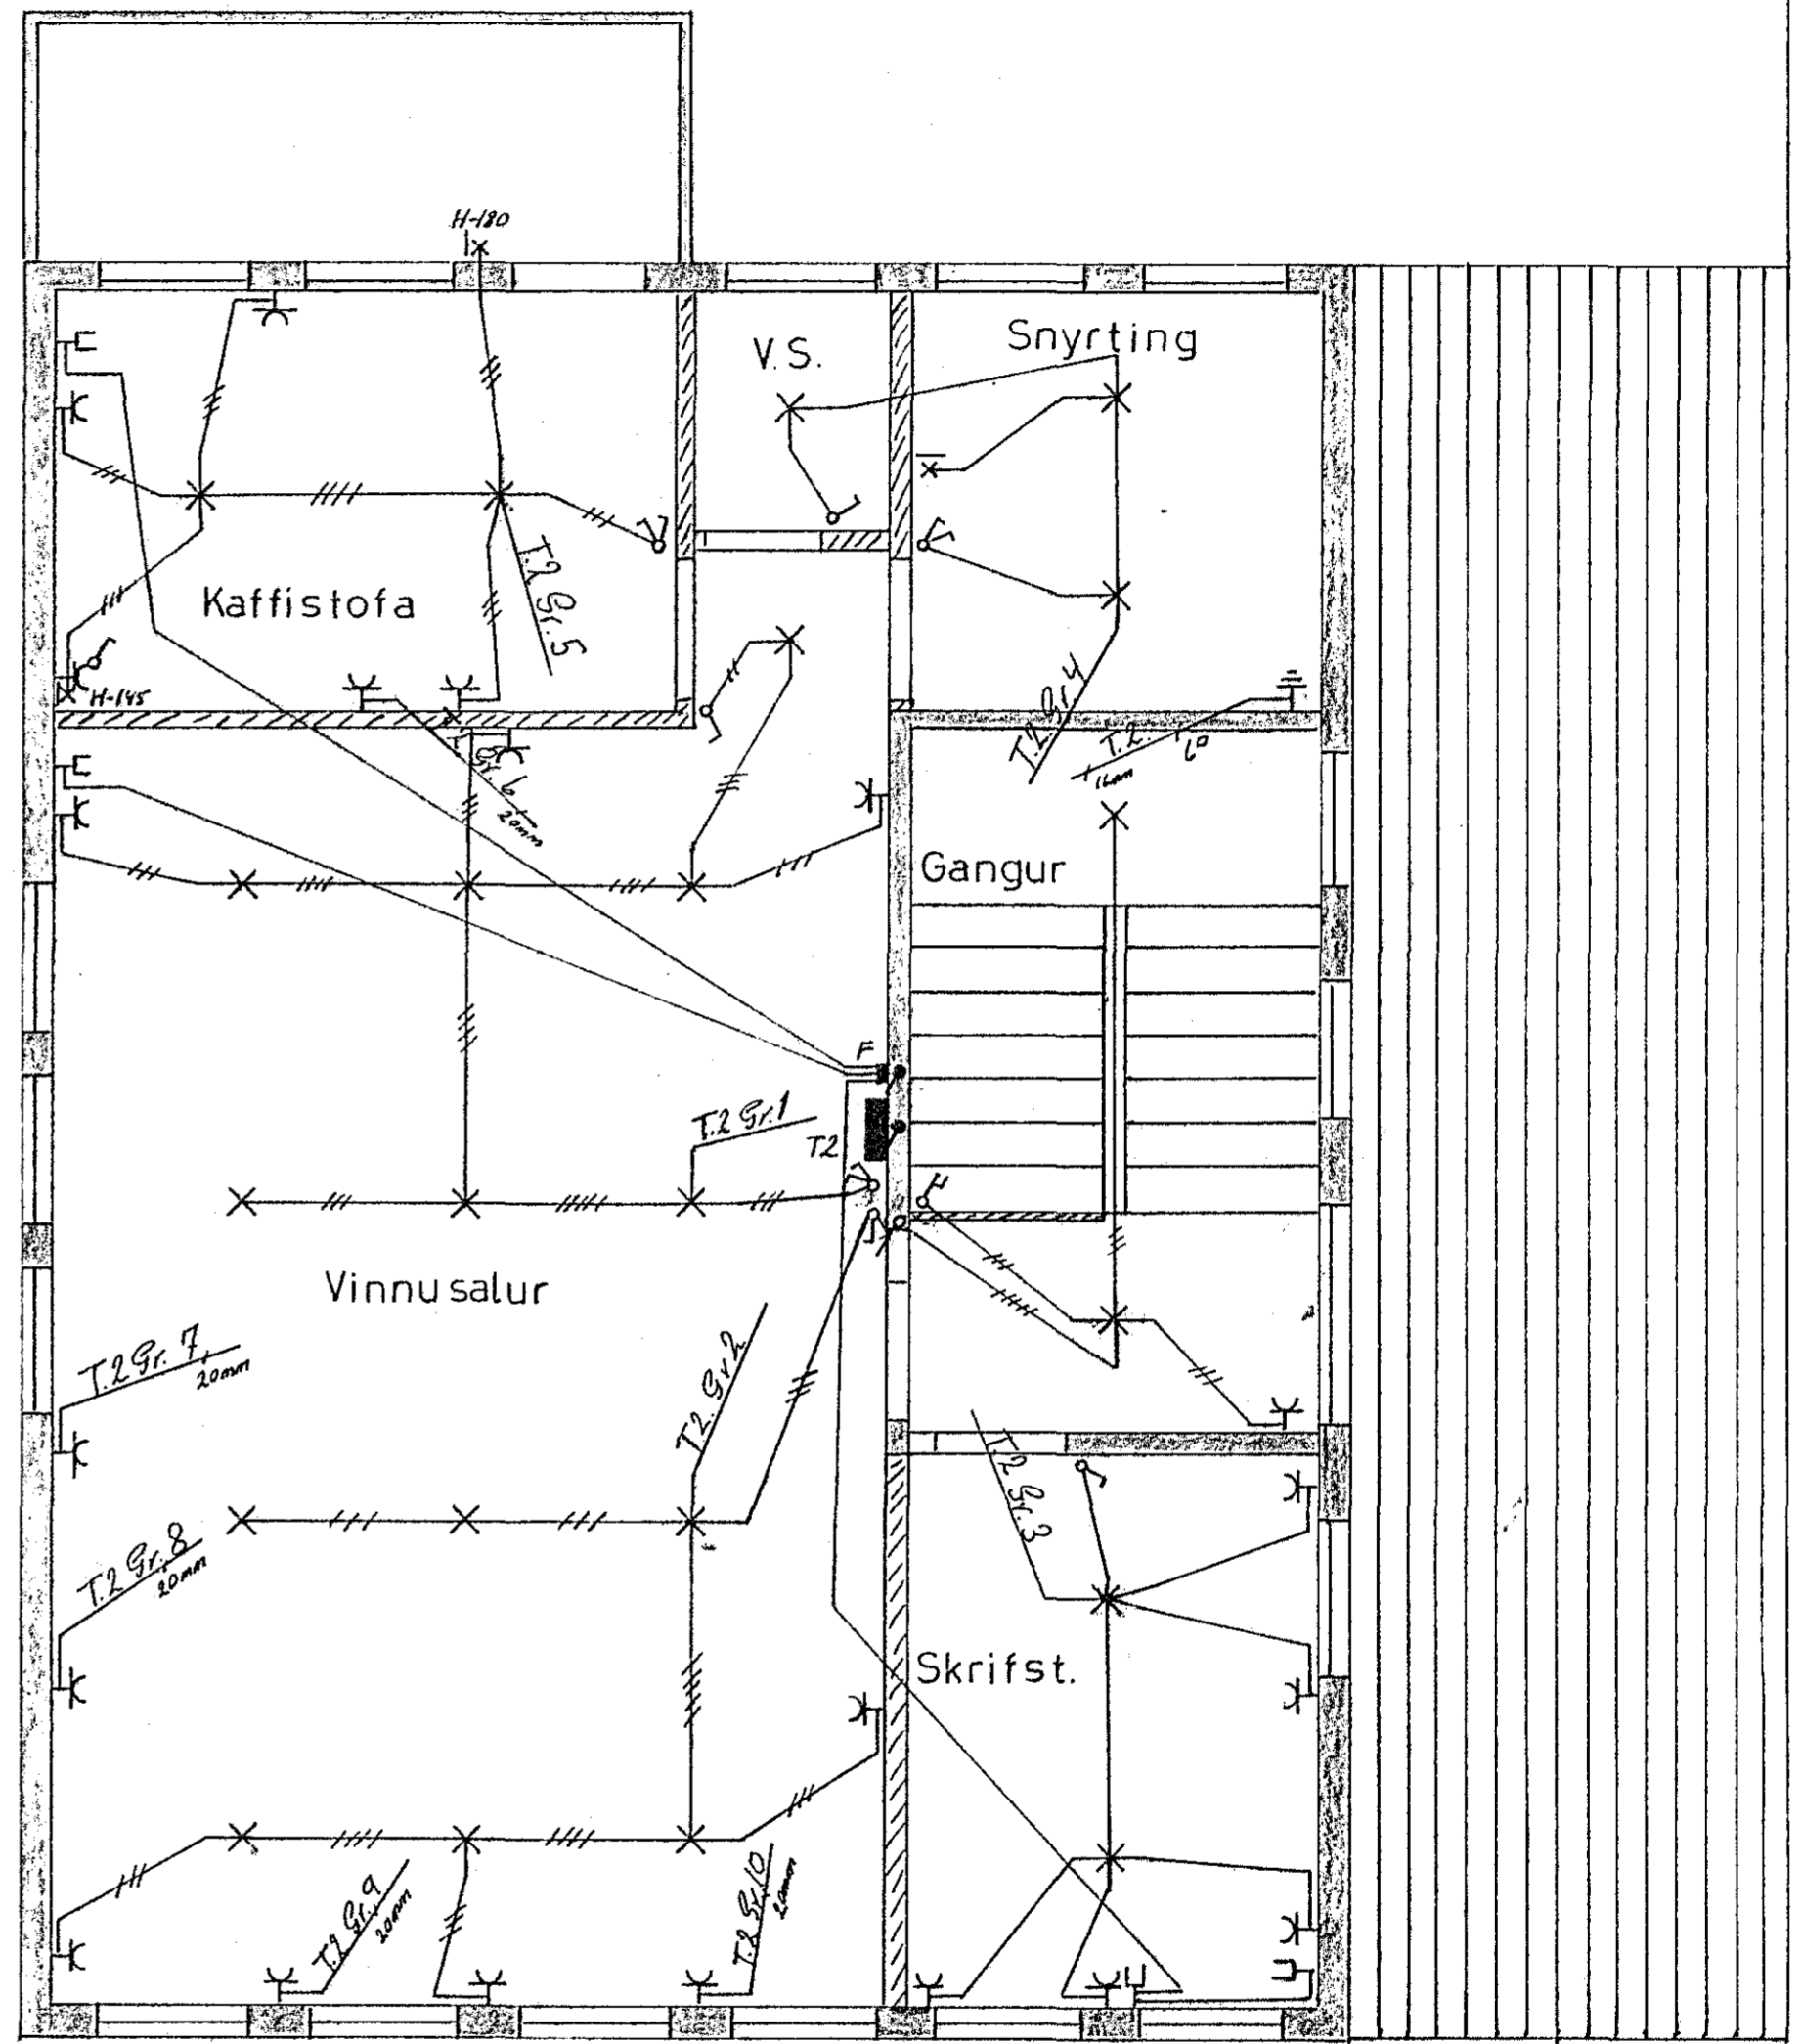

2. Haed.

Breytingar	Havaldur Sumnarsson S. 48757	H. J. K. + J. K.
Nr. Dags ári Mánu		W: 1.50
	Hjallahraun 8.	Kr
	Vidbygging.	Bl. 1 of 1
		Dag. 29. 89