
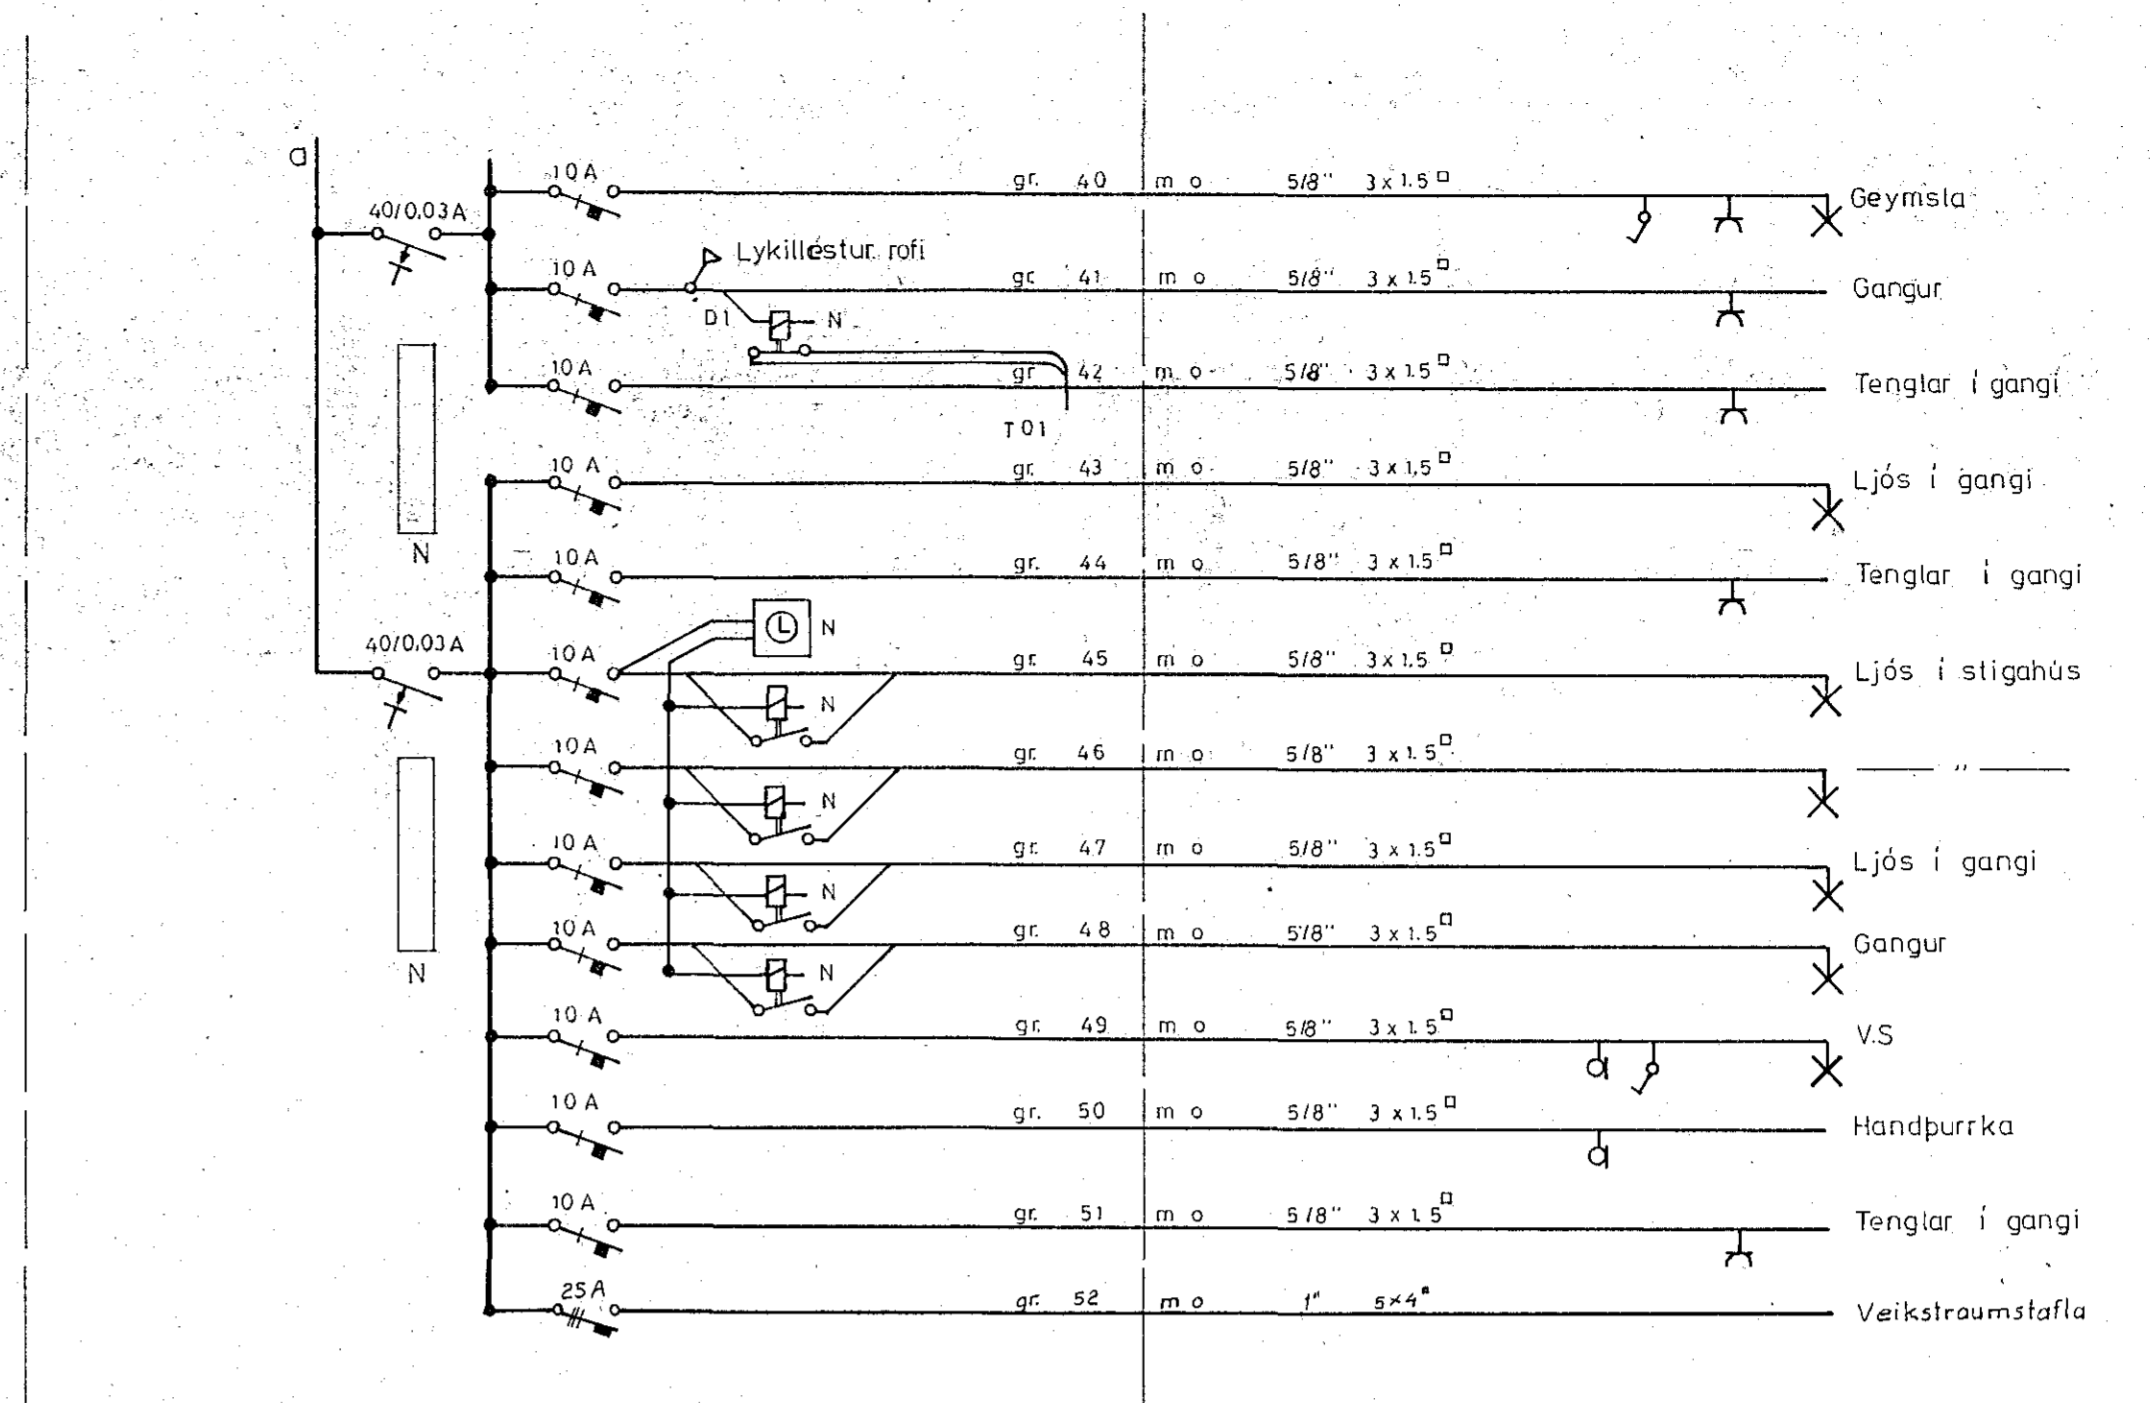


TAFLA T.02

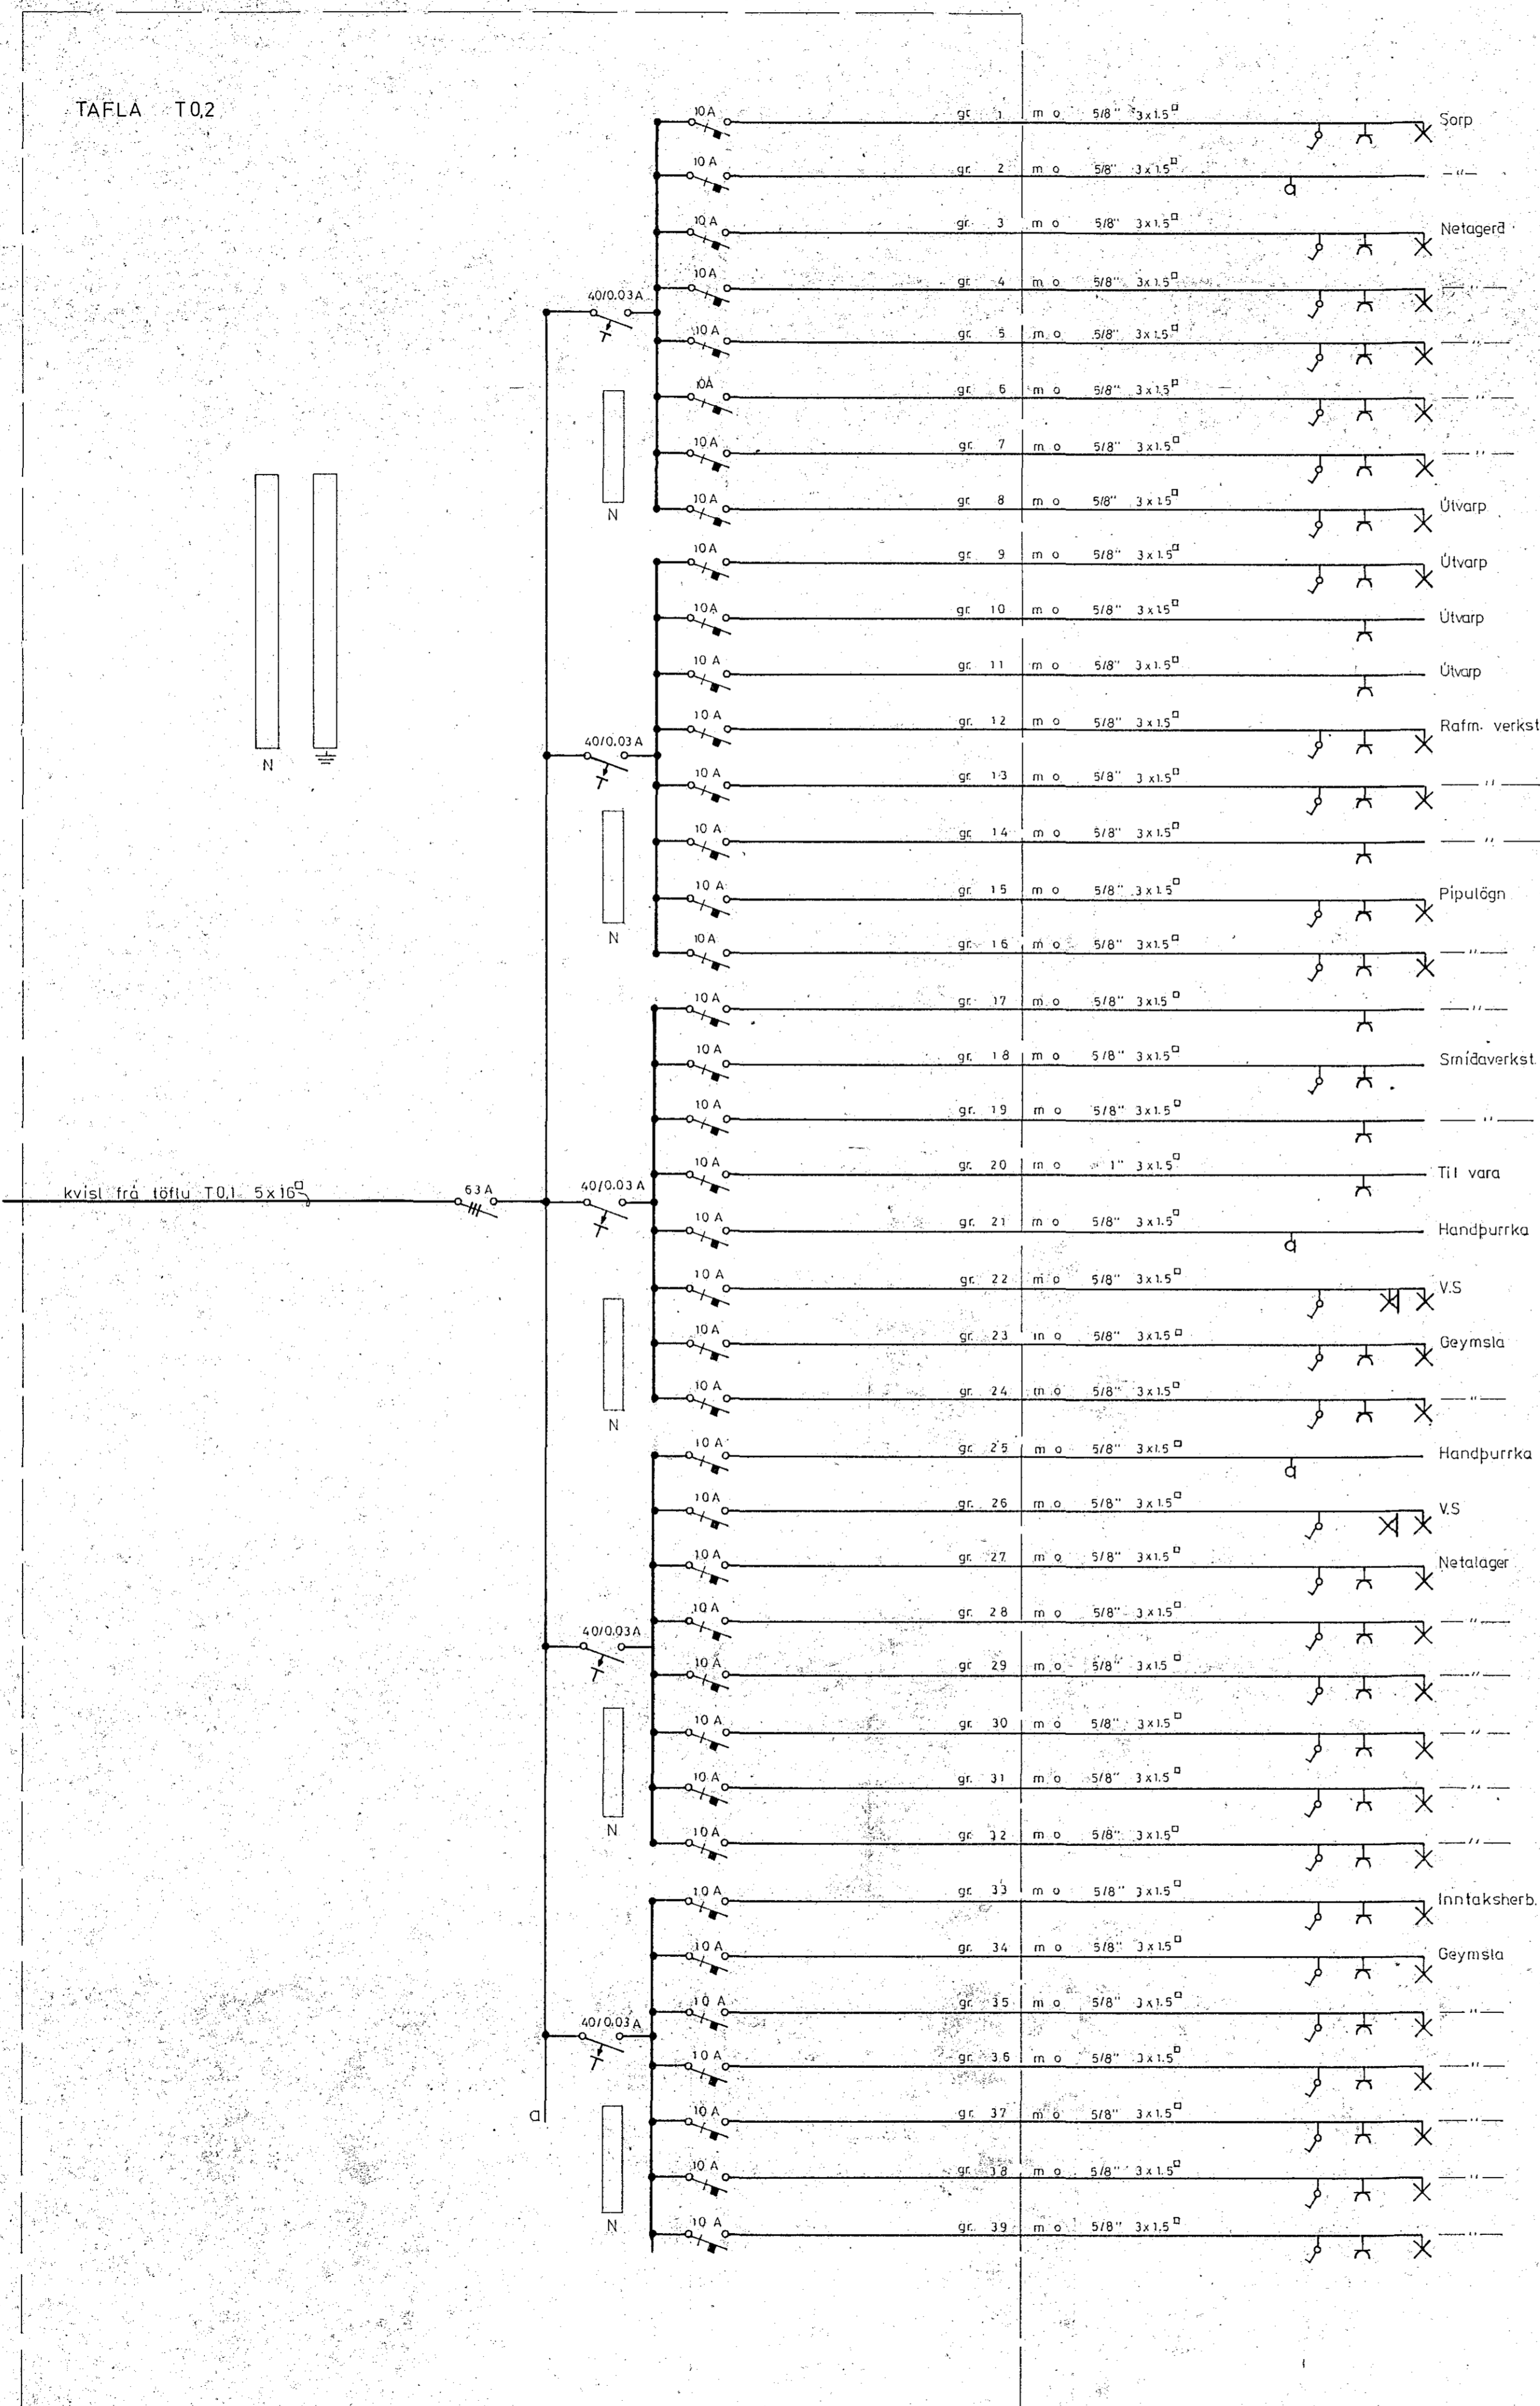

BR. NR.	ÍDAGS	BREYTING
44	1	246
VERK.	BLAD	FRH. BL
1004	25	26
KVARÐI		
HANNAÐ	TEIKNAD	YFIRF.
REYKJAVÍK	Febr	
D.S. HRAFNISTA HAFNARFIRÐI Einlínunmynd kjallara Rafhönnun SKIPHOLT 1 SIMI 12666		