




TAFLA T.1.1

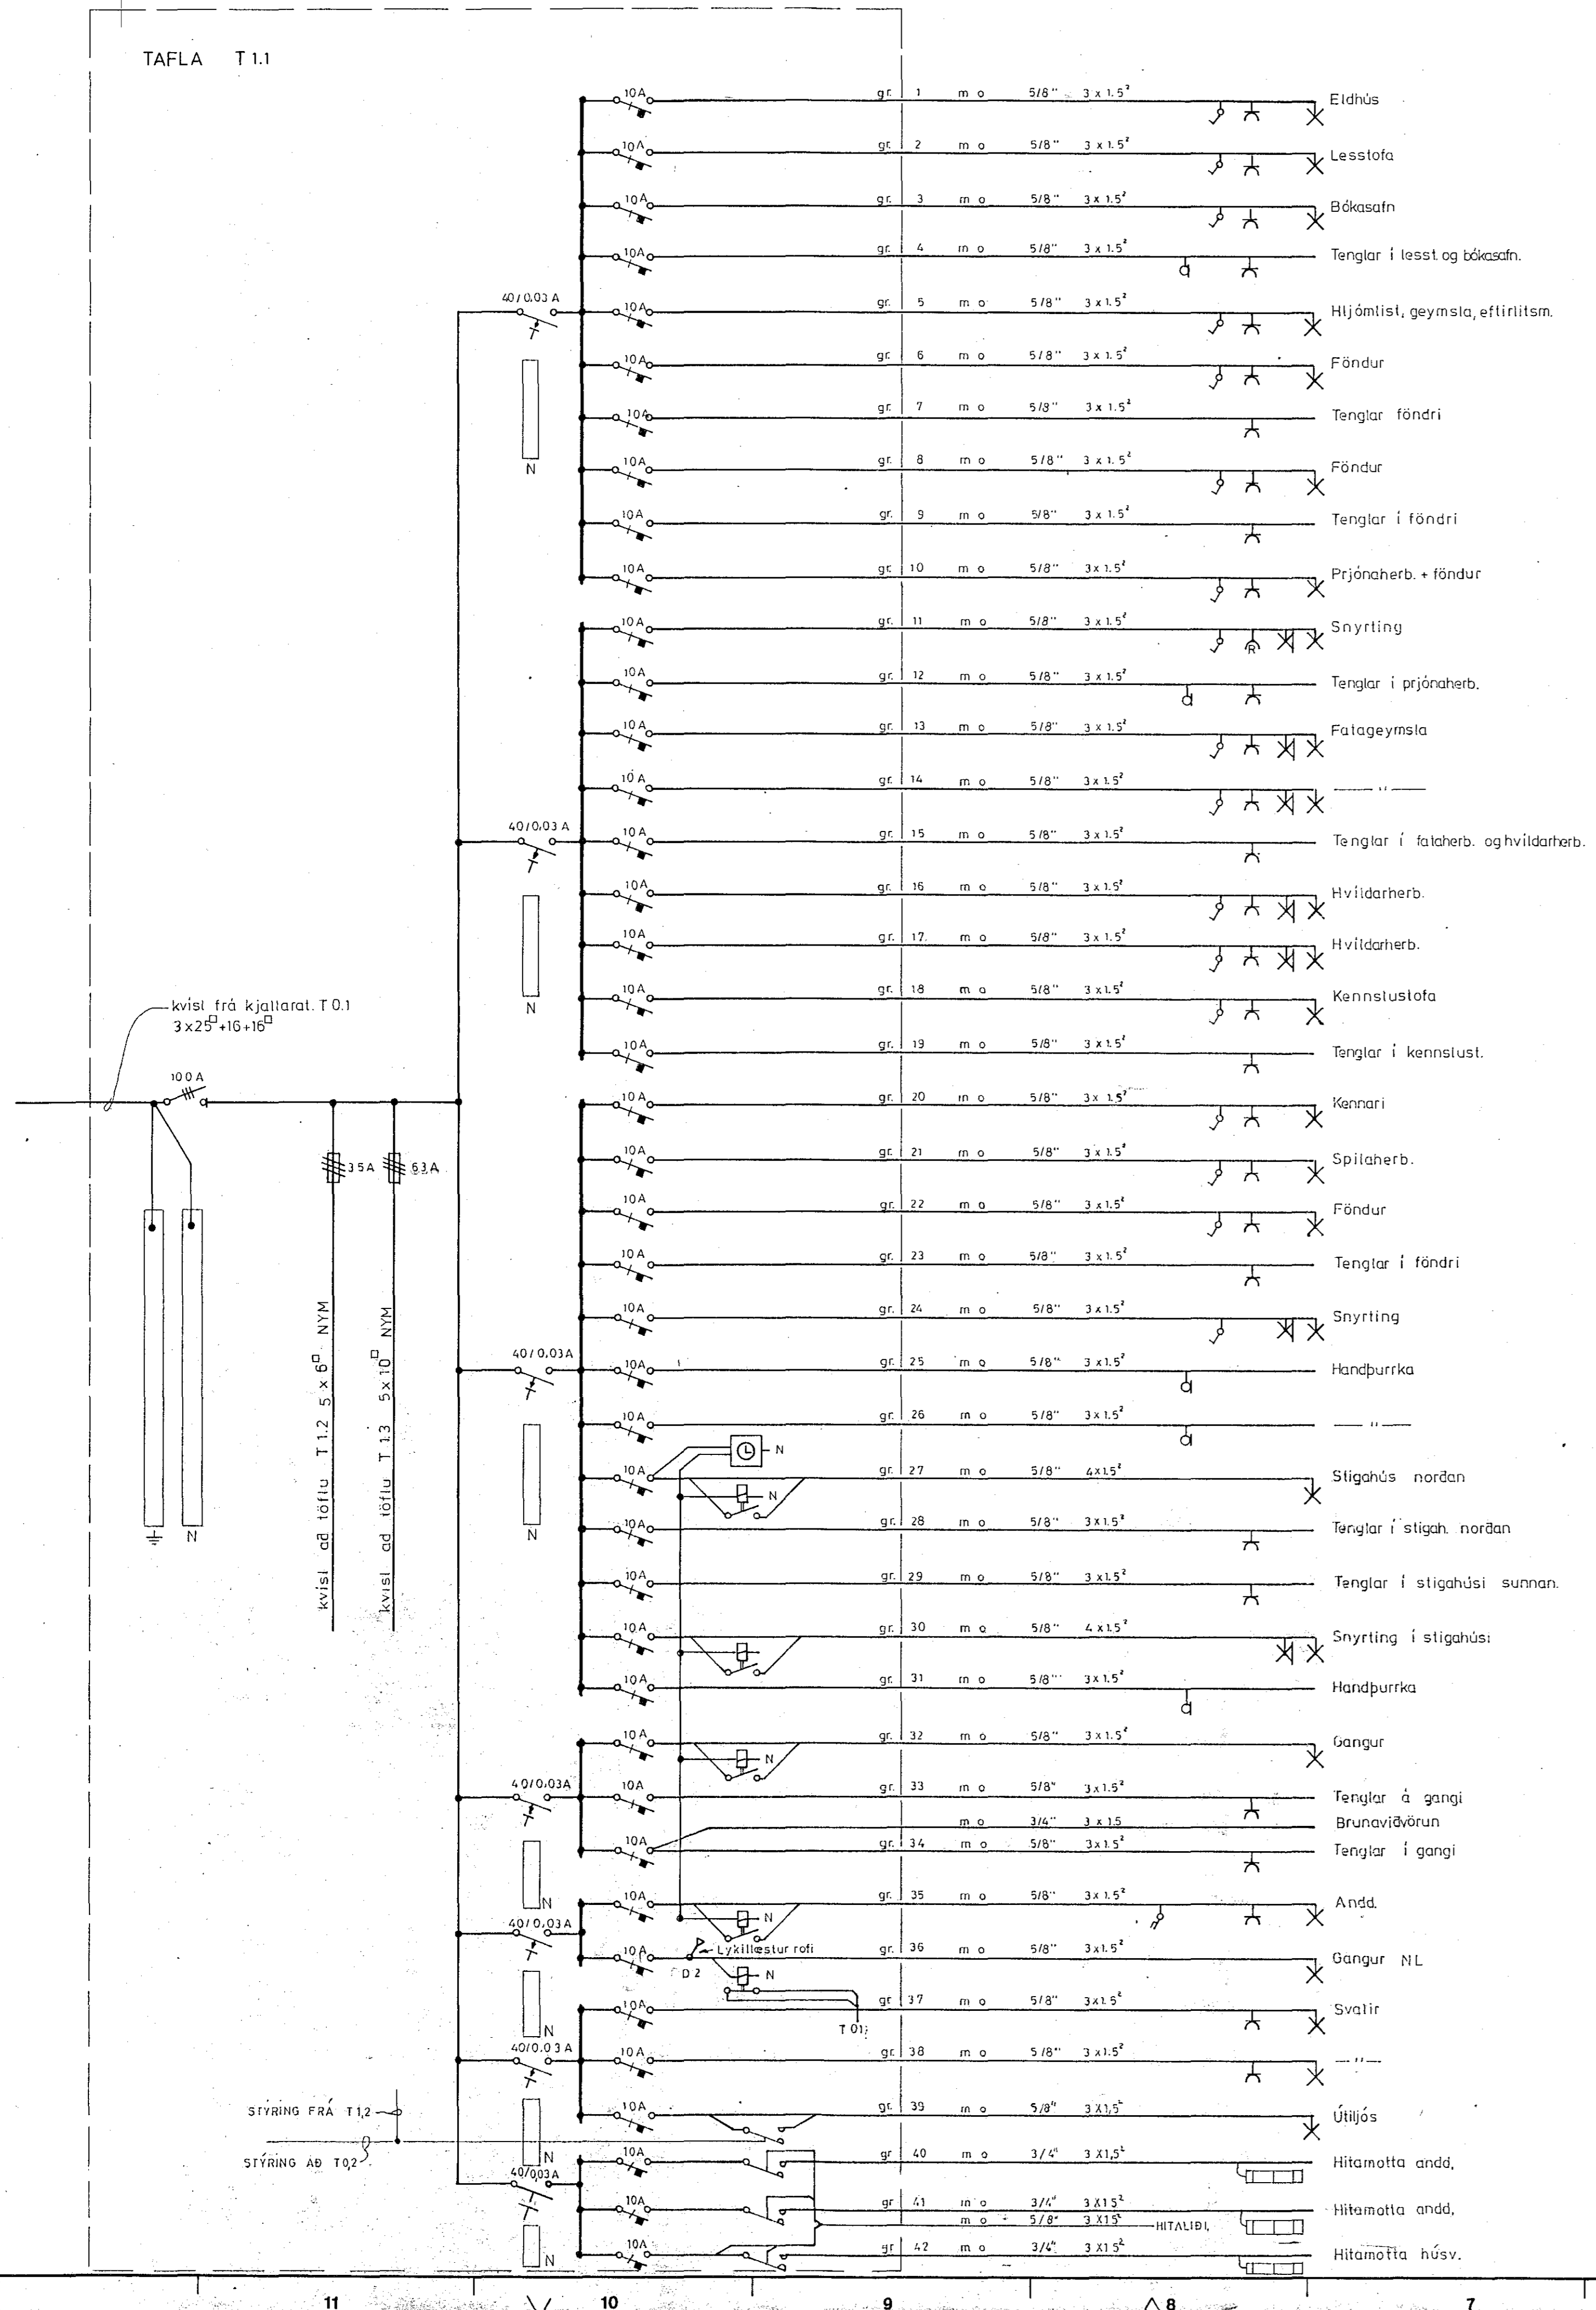

TAFLA T.1.2

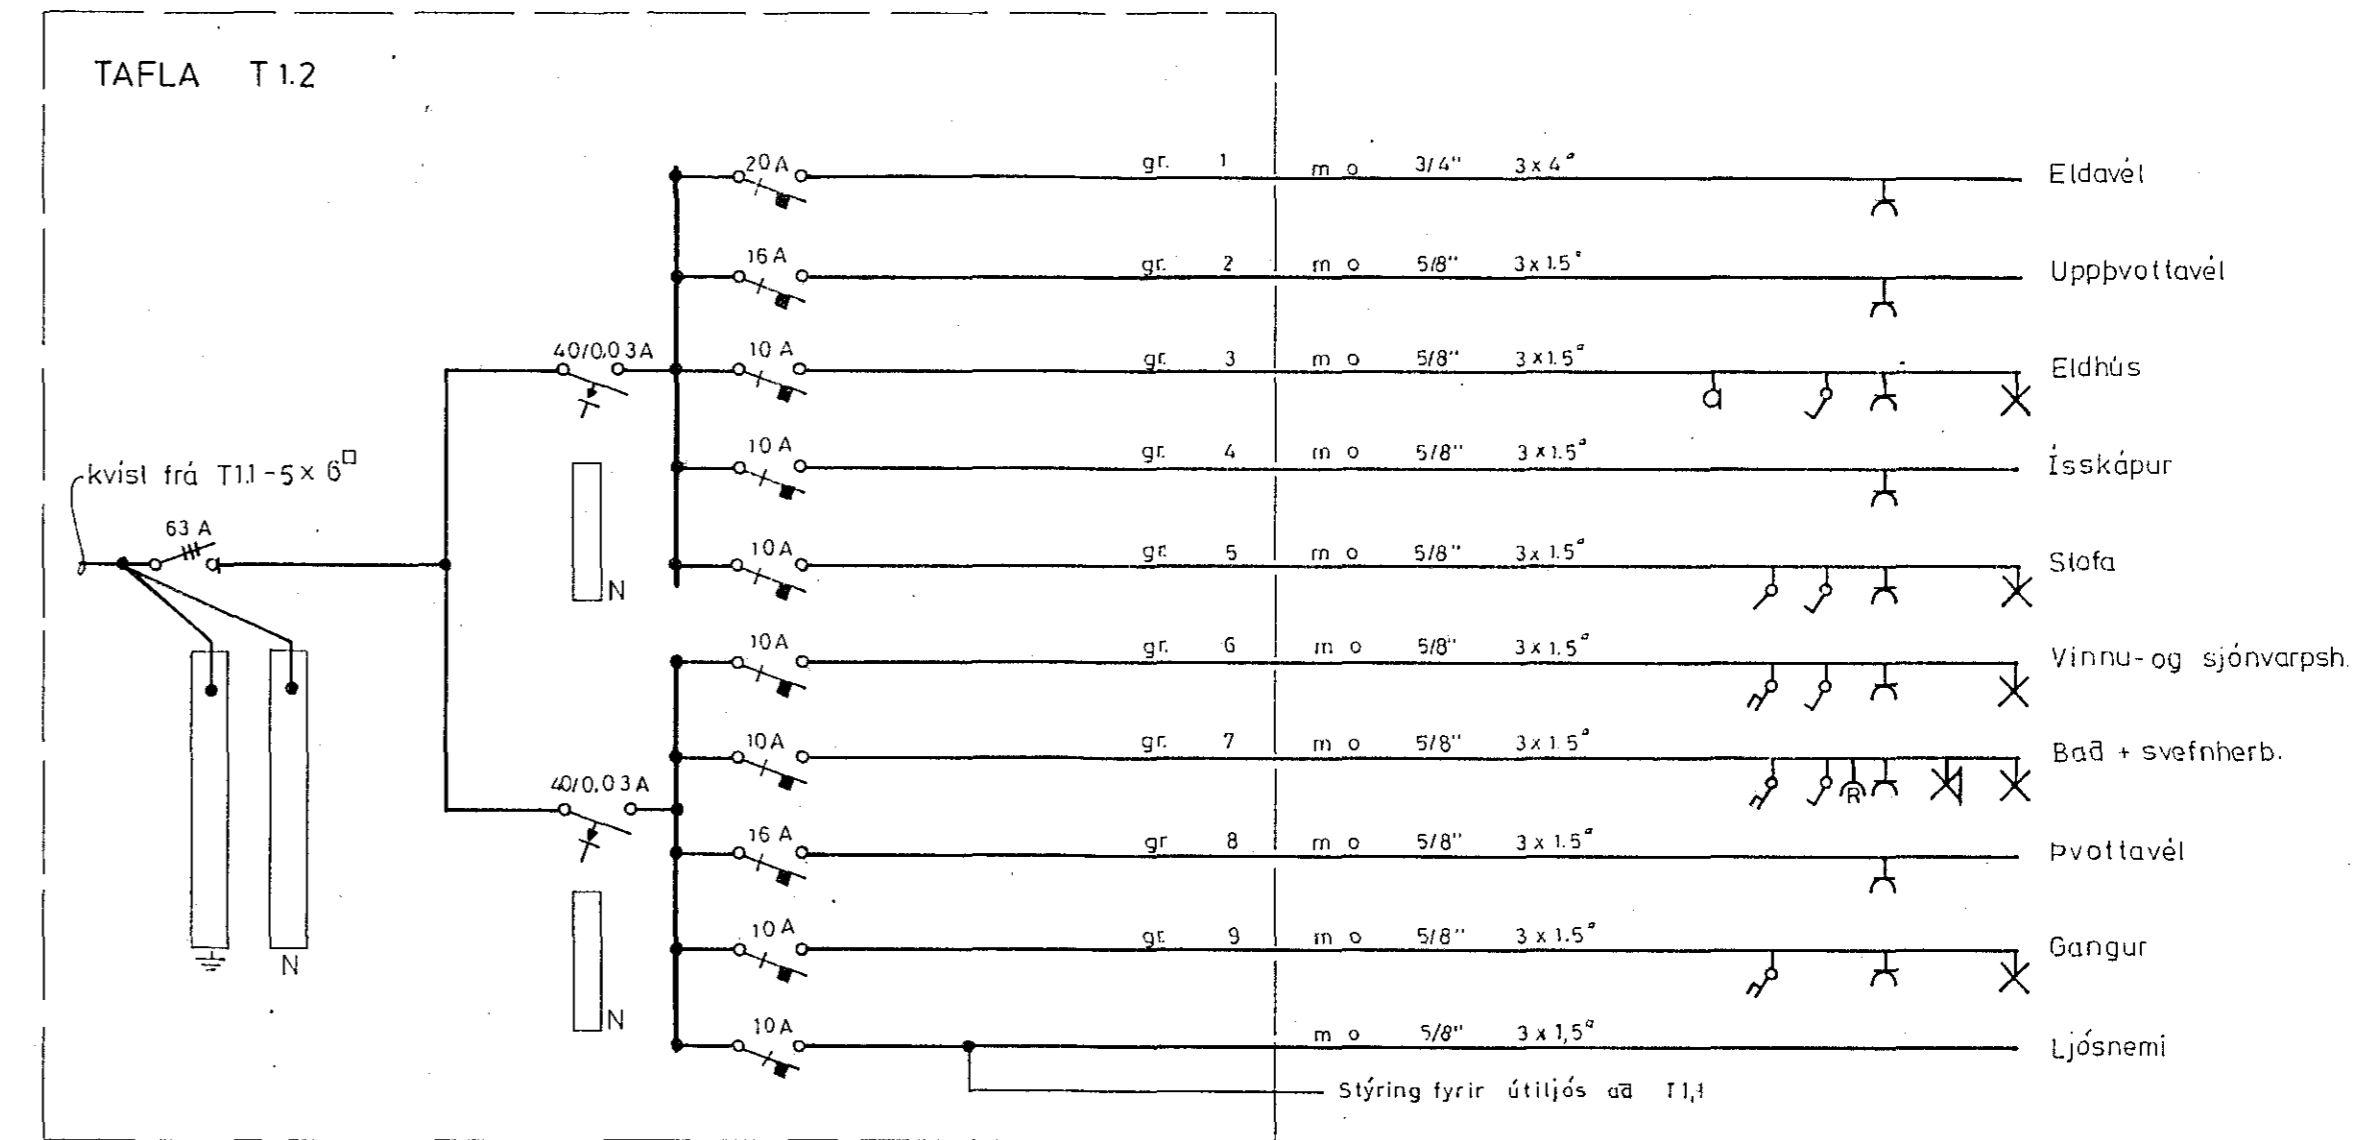

TAFLA T.1.3

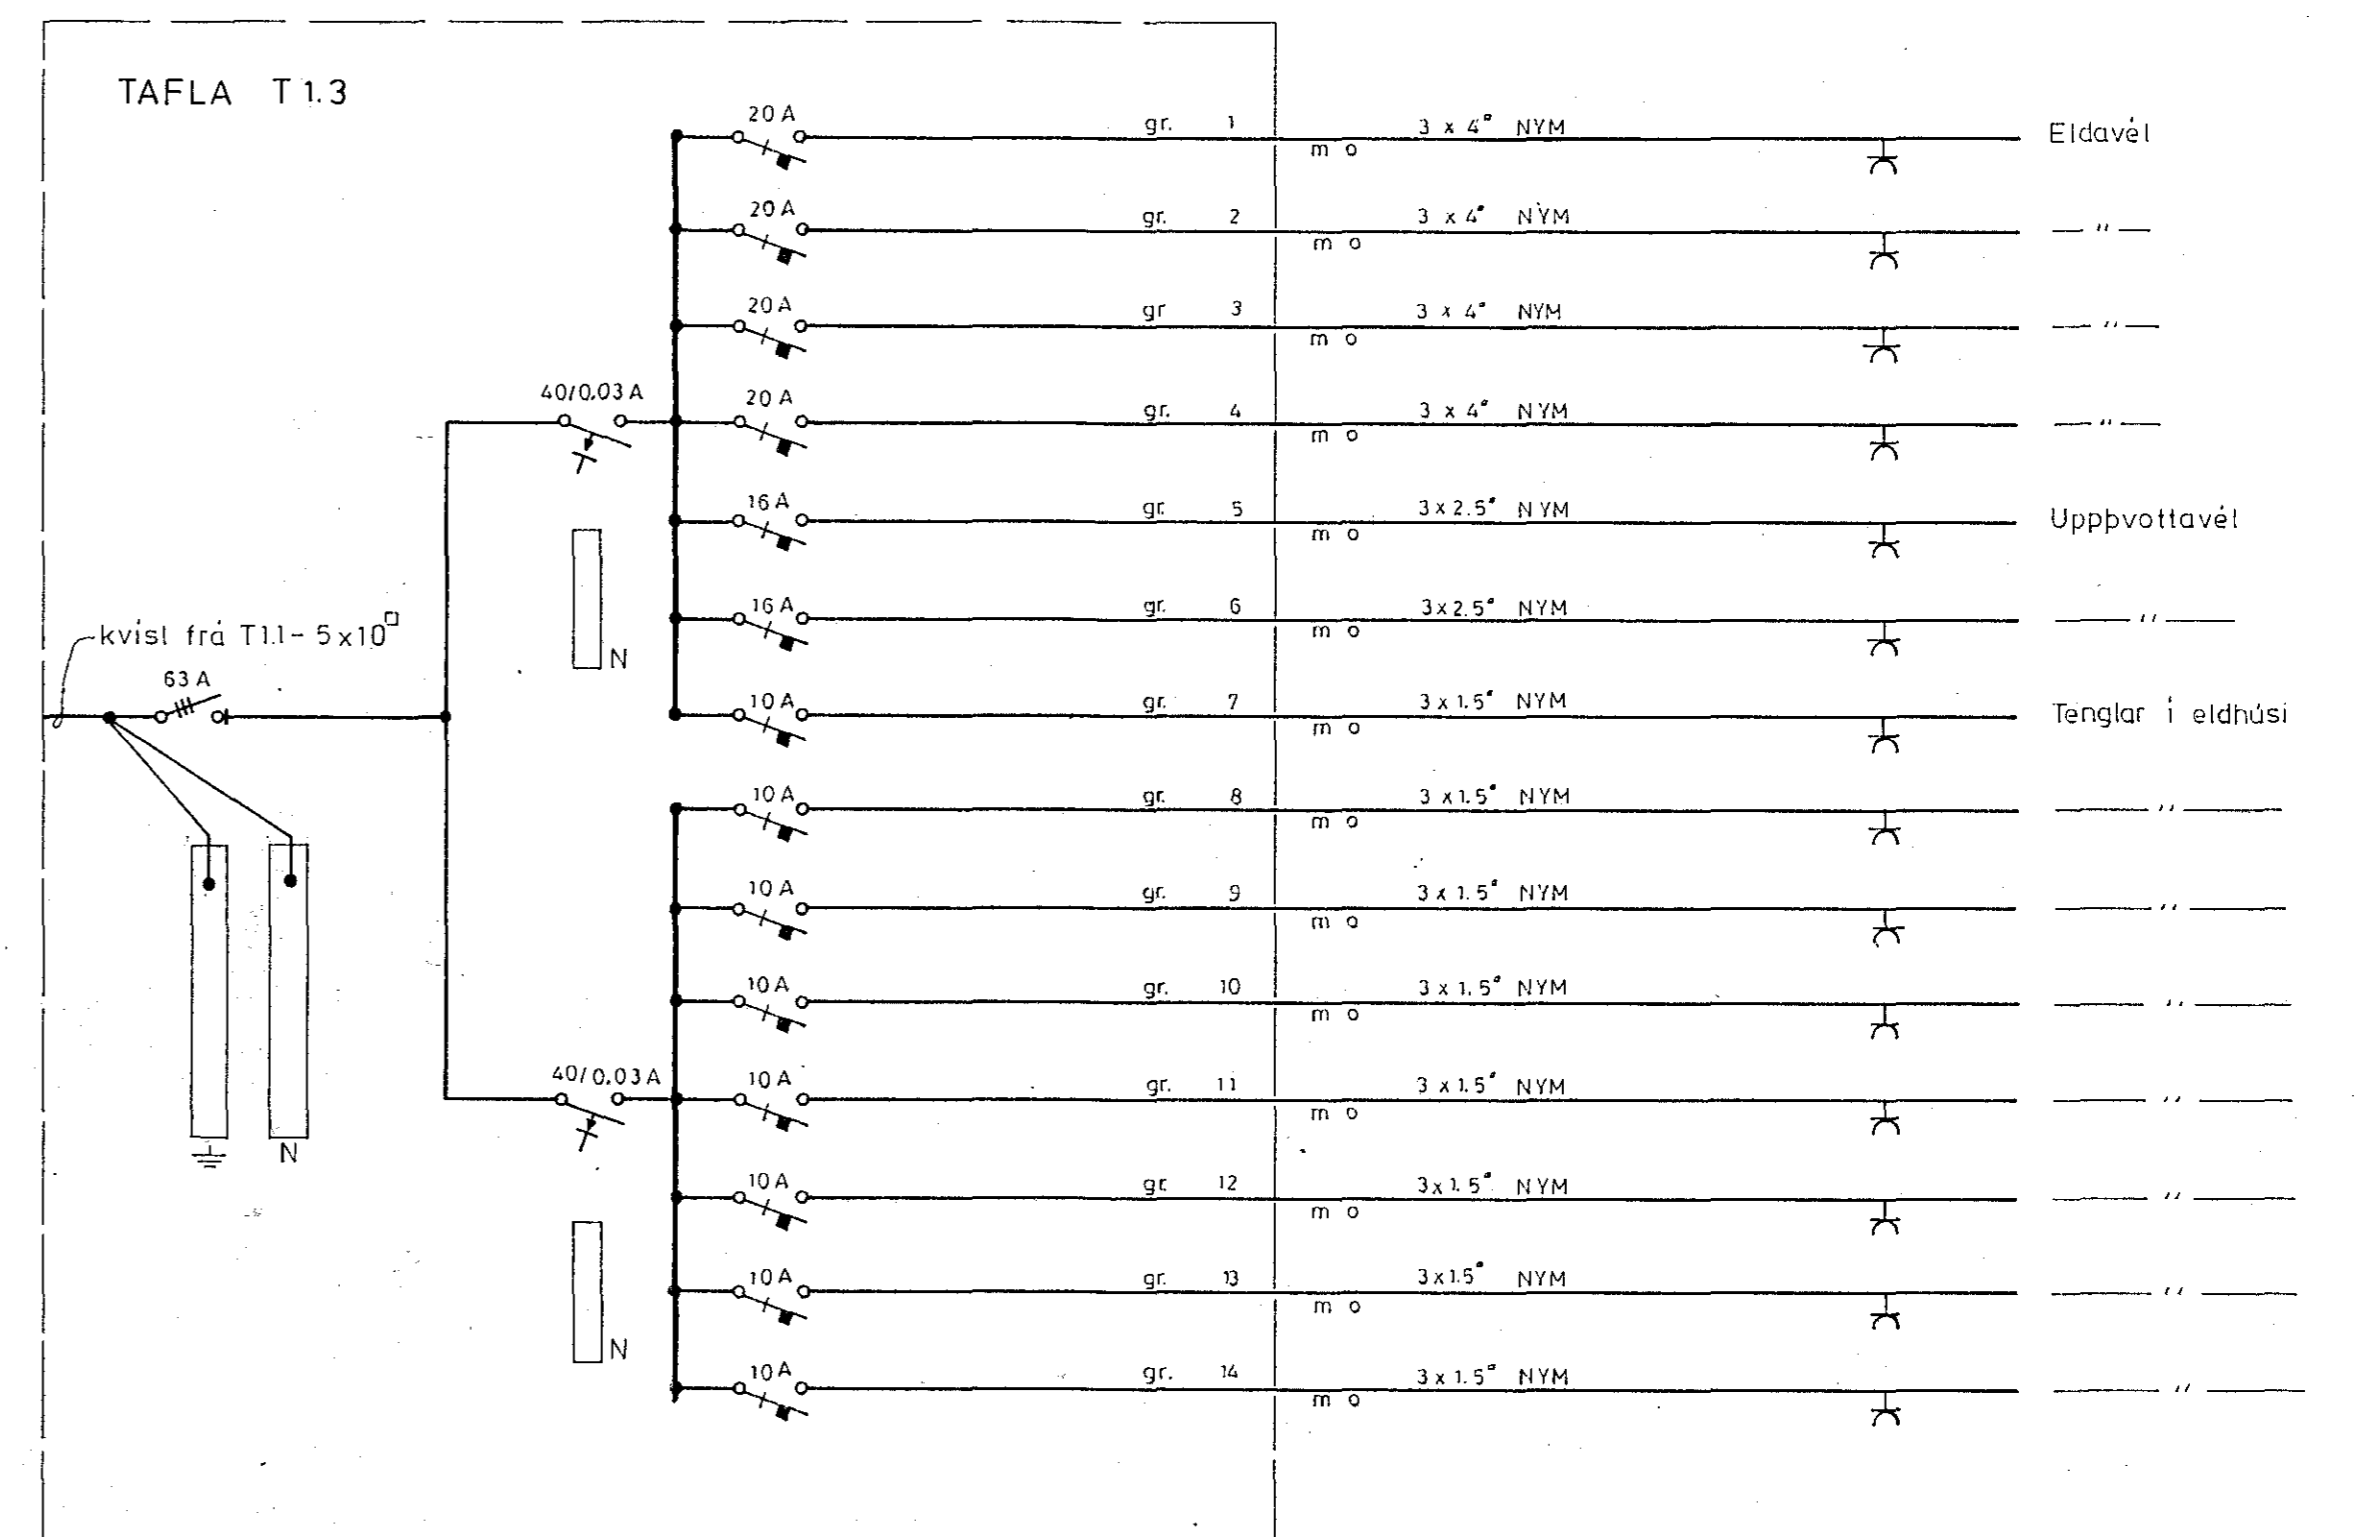

BR. NR.	1048	DAGS.	248
TEIKNINGAR NR.	1048	BLAD.	FRH. BL.
VERK.	1004	27	28
KVARDI			
HANNAÐ	TEIKNAD	YFIRF.	
REYKJAVIK	Mars '75		
Daði Eguðsson			

BREYTING

D.A.S HRAFNISTA HAFNARFIRÐI

Einlinumynd T.1.1 T.1.2 og T.1.3

Rafhönnun SKIPHOLT 1 SIMI 12666