




TAFLA T 2.1

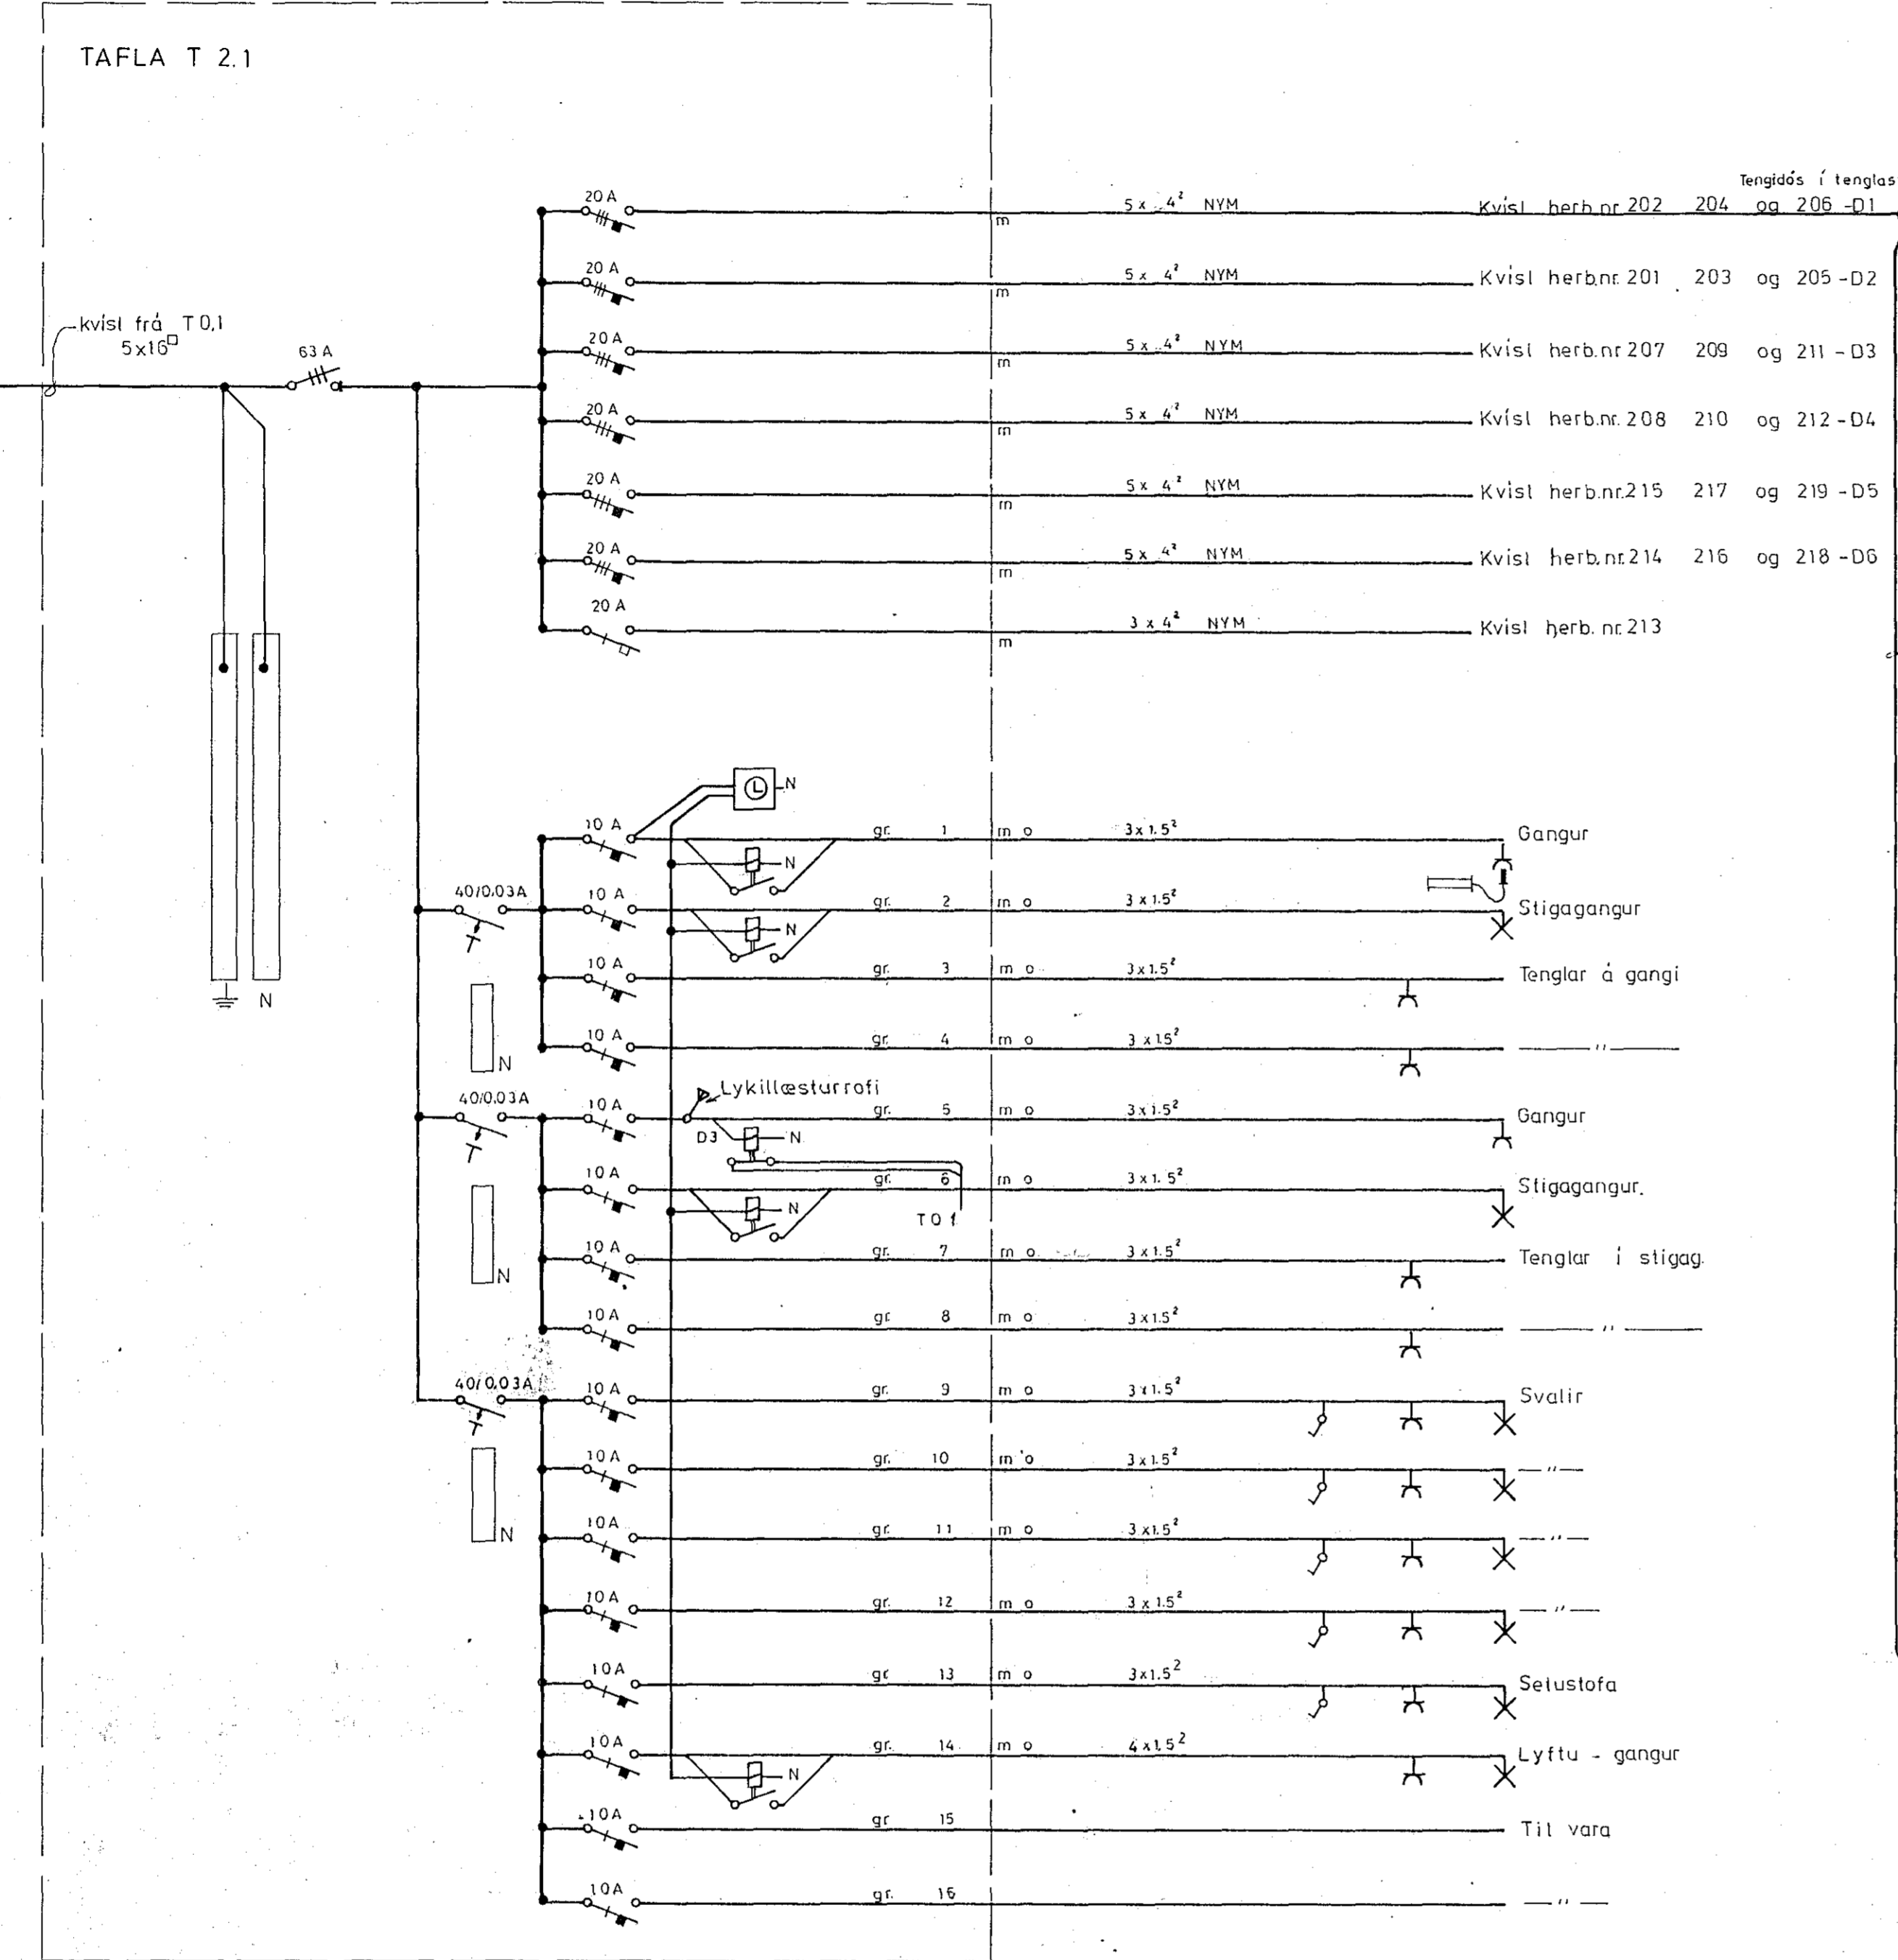


Tafla a

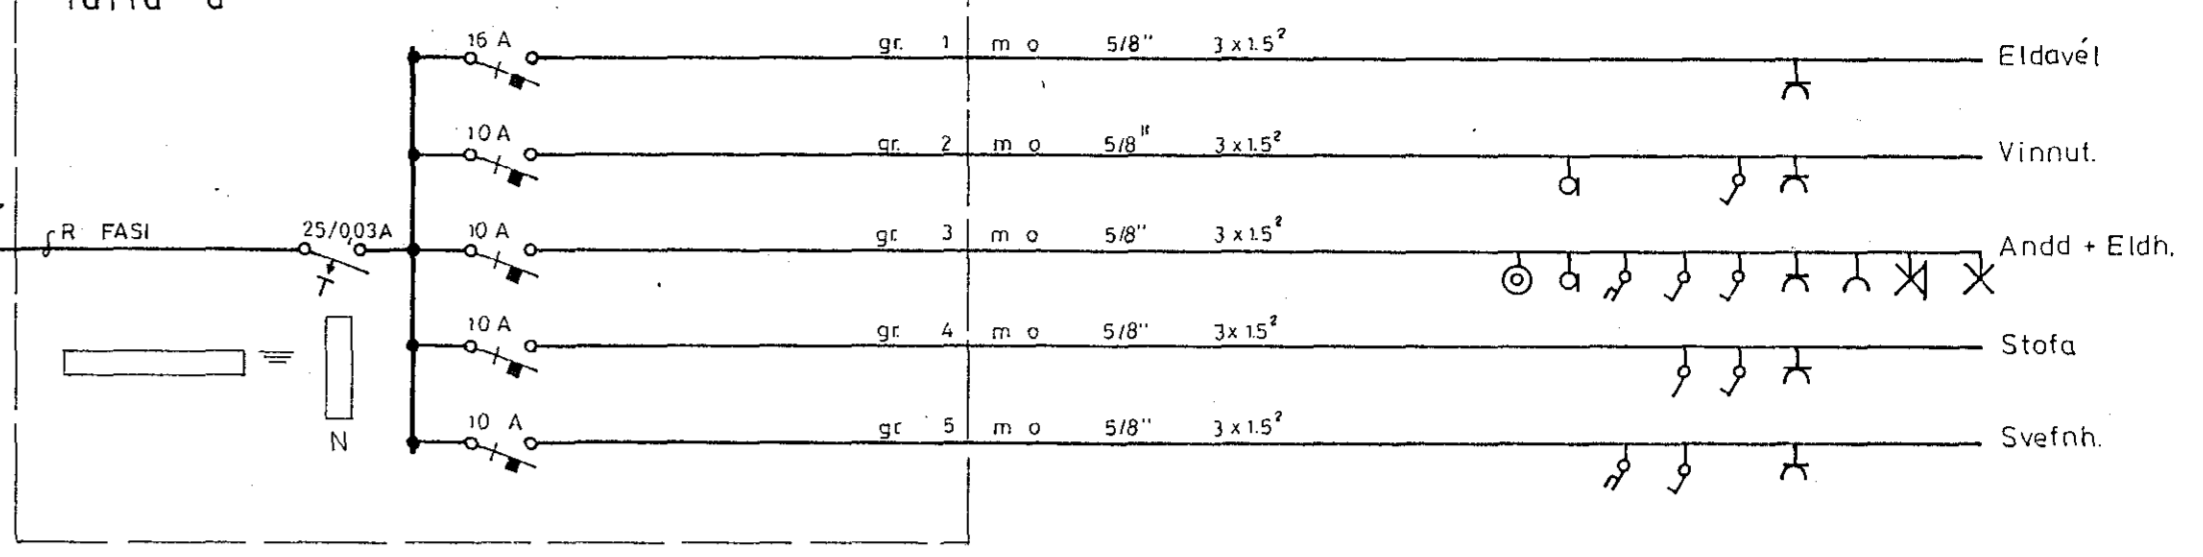

Tafla b

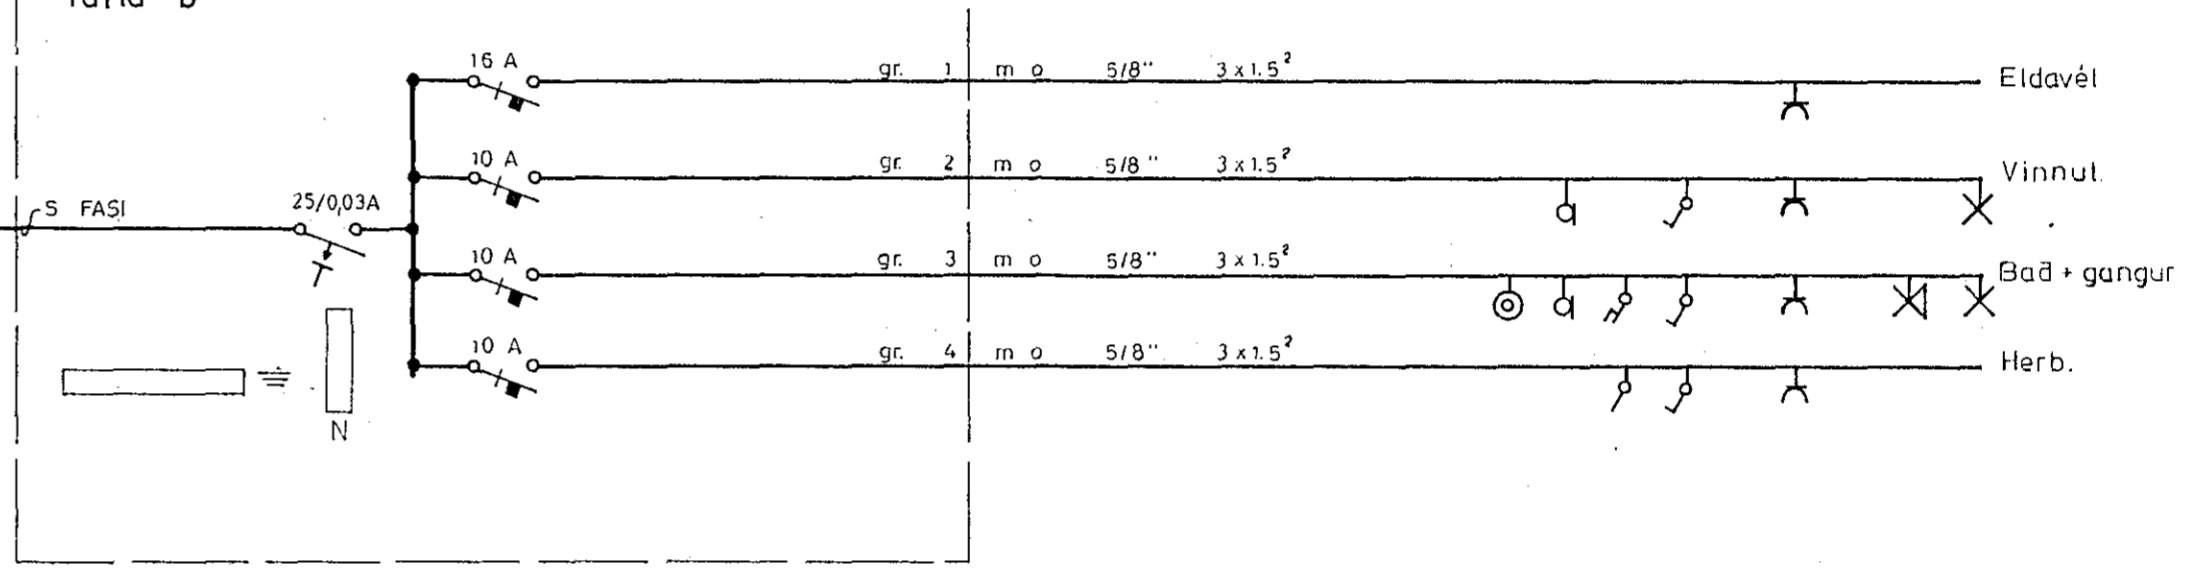

Tafla b

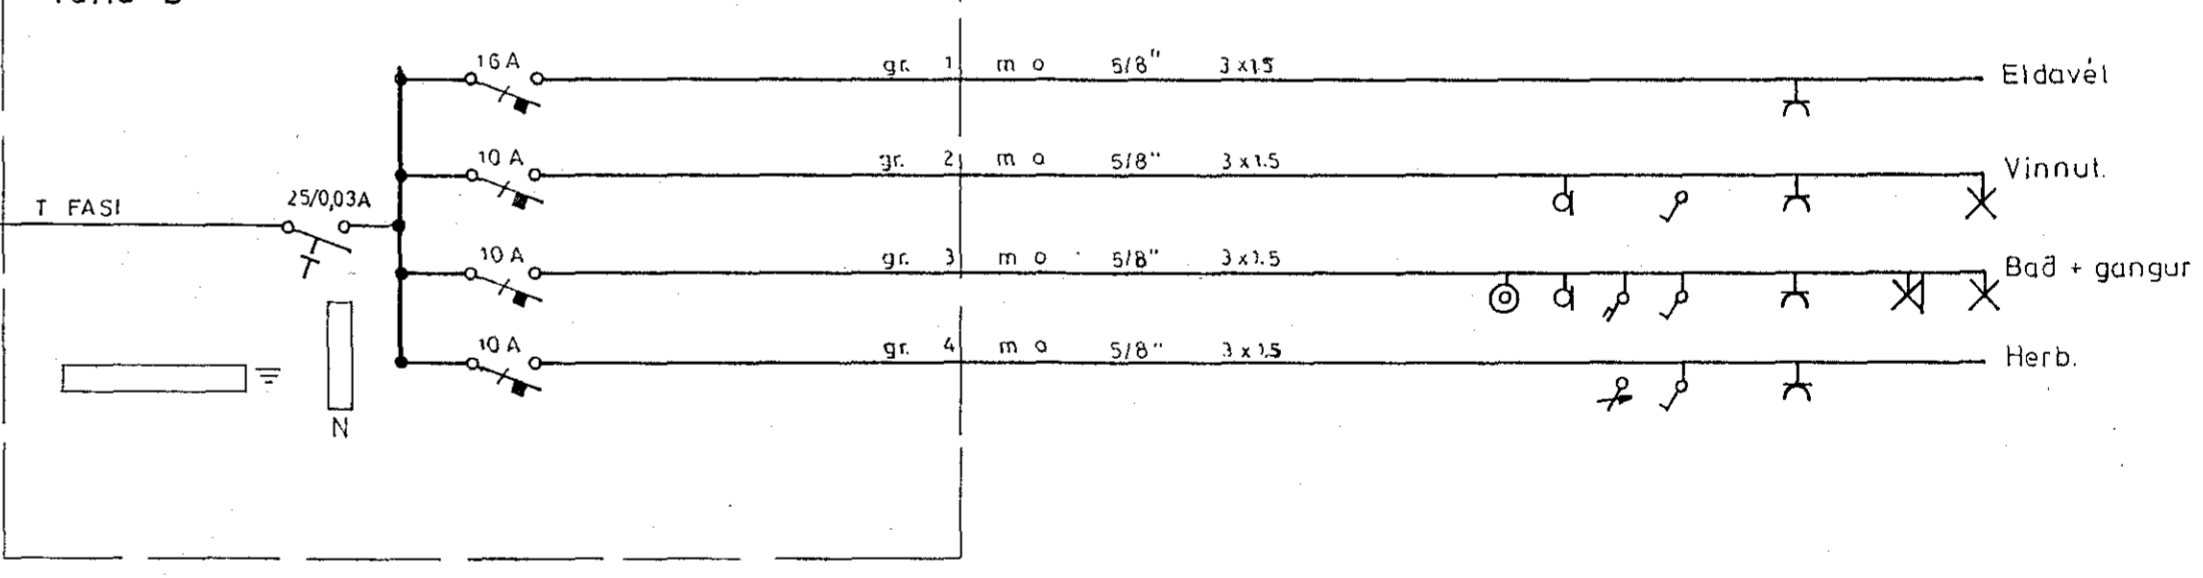

Skýringar: Tafla a er fyrir stærri einingu.
Tafla b er fyrir minni einingu.

BR. NR.	DAGS.	BREYTING
TEIKNINGAR NR.	44	249
VERK. BLAD	1004	28
FRH. BL.	29	
KVARN.		
HANNAD	TEIKNAD	YFIRF.
28/61	RV	jos
REYKJAVIK	Mars	
Dab. Hrafnista		
D.S HRAFNISTA HAFNARFIRÐI		
Einlínumynd íbúða-töflur T 2.1		
SKIPHOLT 1 Sími 12666		