


Lampaplan


Skýringar:

- 1.
- 2.
- 3.
- 4.
- 5.

Innfeldir lampar gerð: FOCUS 1x13W Hvítir
 Túpulampi 1 x 58 w
 Stillanlegt hné
 Lampi undir bókuarhillu, Osram Luminestra 13 W
 Lampi undir skáp, Osram Combi 30 W
 Lampi "c" logar á næturnar.

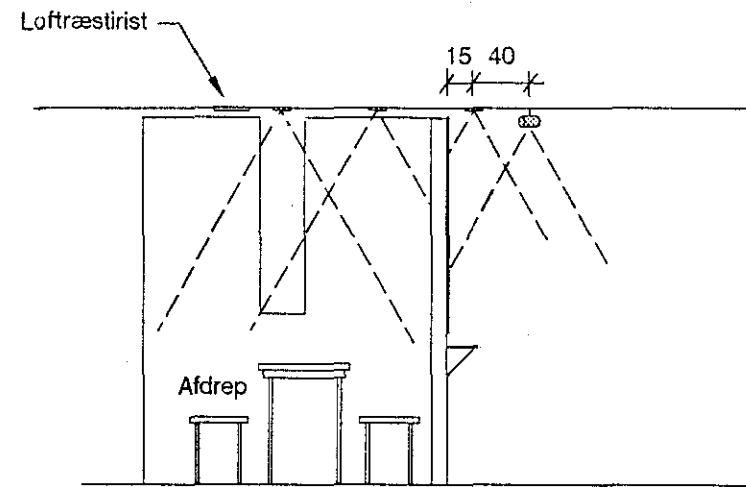

MKV 1 : 50
 Sneiding A - A

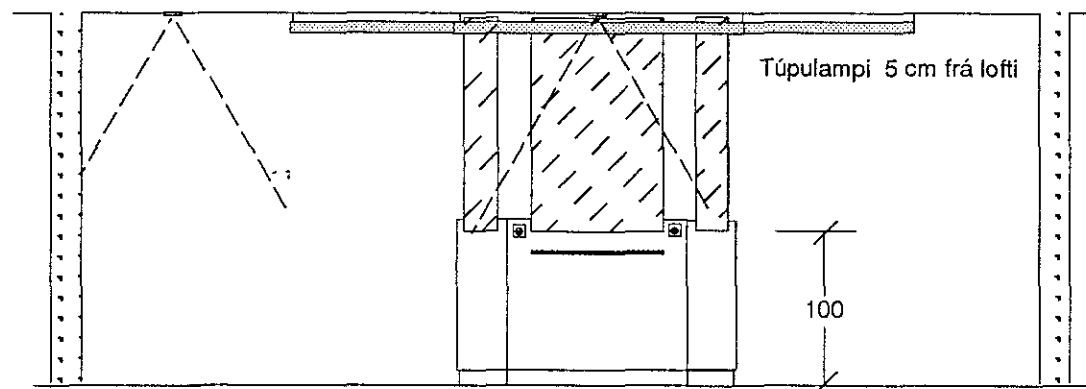

MKV 1 : 50
 Sneiding B - B

1458

Dags:	Gert af:	Lýsing:			
STÝRITÆKNI SF HÁALEITISBRAUT 58 - 60 Sími 688450 - FAX 687576			Verk: Hrafnista DAS Hafnarfirði Verkefni: Hárgreiðsla Lampaplan		
Hannað:	Kristinn Gíslason	Yfir.			
Teiknað:	K. G.	Samp.			
Mælikv.	1 : 50	Dags.	April, 1993	Verknúmer:	93010
				Fjöldi blaða:	2
				Blað nr.	1