


Tákn- mynd.	Heiti	Hæð frá gólfi
○	loftdös	
○	veggdös	155 cm.
○	einfaldurrofi	105 cm.
⊕	krónurofi	— —
⊕	samrofi	— —
⊕	krossrofi	— —
⊕	tvíþólarofi	— —
⊕	þríþólarofi	— —
○	bjöluhnappur	— —
⊕	tengill	20 cm
⊕	tengill m. jörð	105 cm
⊕	þrífásatengill	— —
⊕	sími	20 cm
⊕	rakv. tengill	105 cm
⊕	veikstraumstengill	20 cm
⊕	dyrabjalla	220 cm
⊕	spennir	
—	1/2 pipulögn án jarðar	
—	m. jörð	
—	veikstraumslögn	
⊕	mótorloki	40 cm
⊕	termóstaf	165 cm

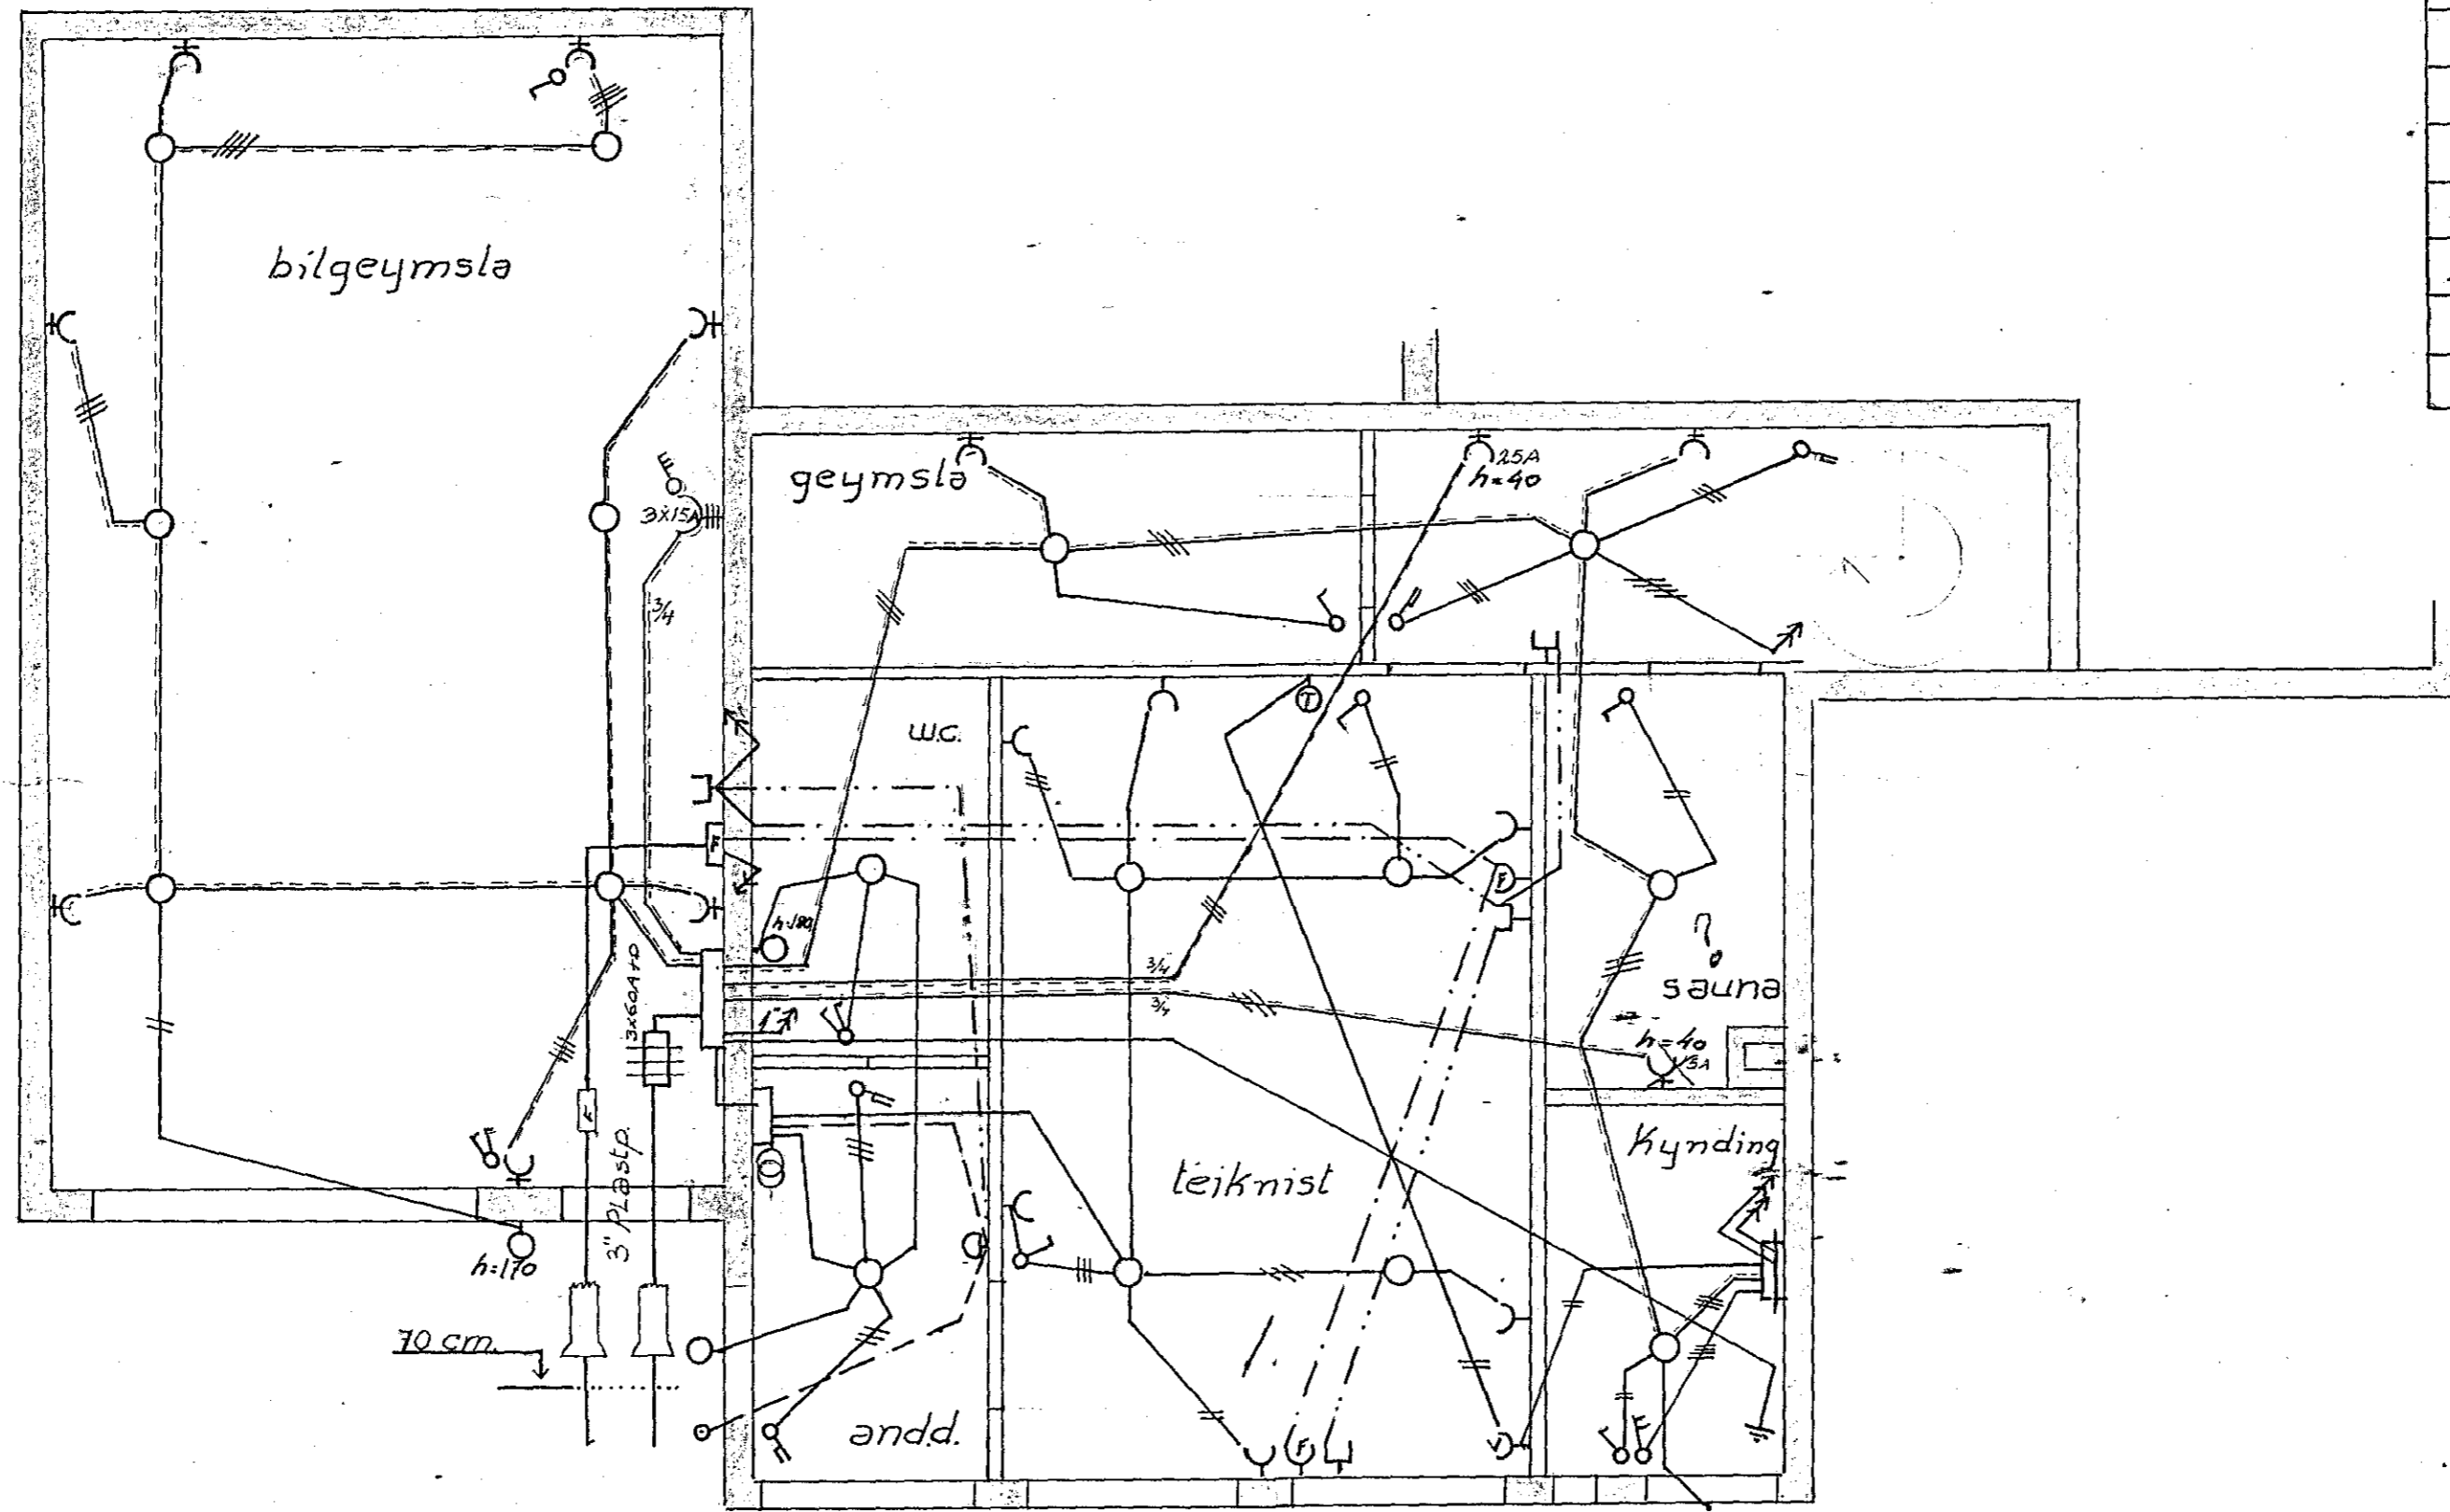

Kjallari

134  
 Guðmundur Geir Jónsson  
 Álfaskeið no 117. 11.2.67.  
 Rullögn  
 mál: 1:50 u: G.G.J. verk: 1  
 1: 6/67 G.G.J. nr: 000