


Húsvéita nr. 1540 Teikning nr. 1173
 Samþykkt þ. 27/11 1969
 f.h. RAFVEITU HAFNARFJARDAR
Ólafur P. Þorsteinsson
 Eftirlitamaður rannagna

Inntök samþykkt 20.11. 1969
 f.h. RAFVEITU HAFNARFJARDAR
 Verksjóri H.M.

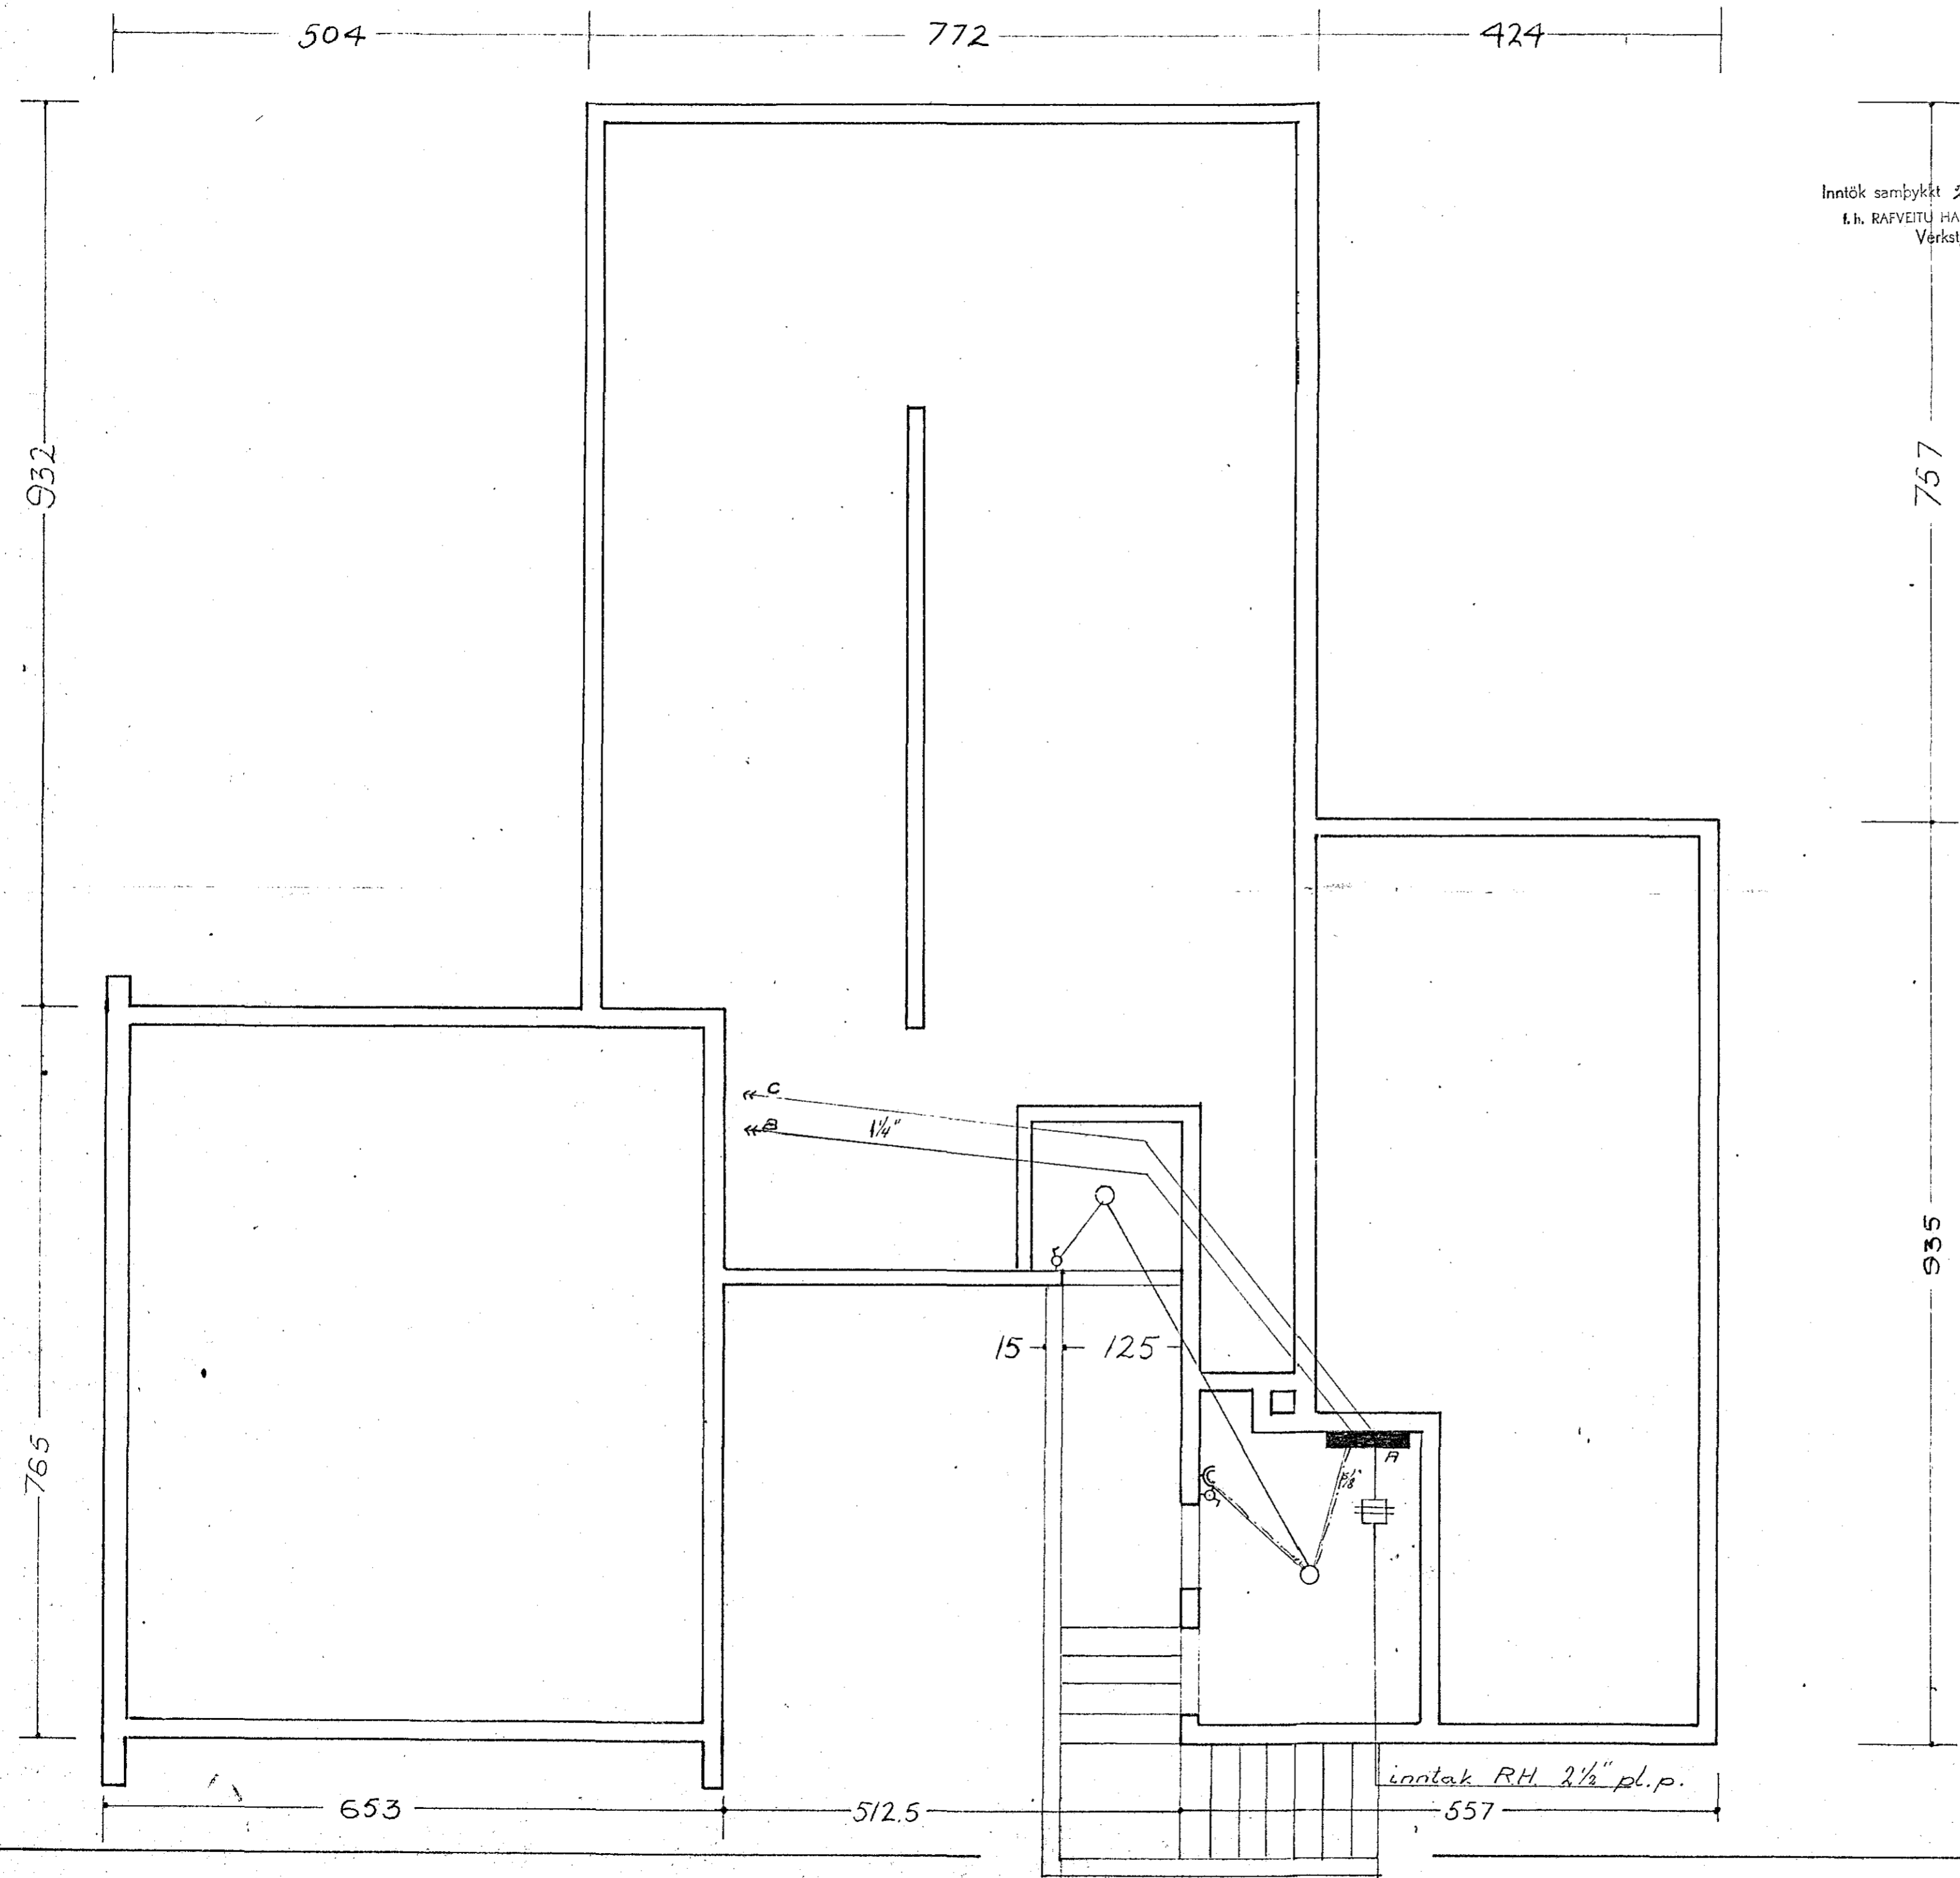

1173	
Blómvangur nr 8 Kjallari Hafnarfirdi	Mkv. 1:50
Þorgeir Guðmundsson Grennel 3.	TEIKNING NR.