


Húsvétt nr. 1198 Teikning nr. 1368
 Samþykkt þ. 25. VI 1974
 Lh. RAFFELIU HAFNAR JARÐAR
 Björn Jónsson
 Lífirittisáður rathagna

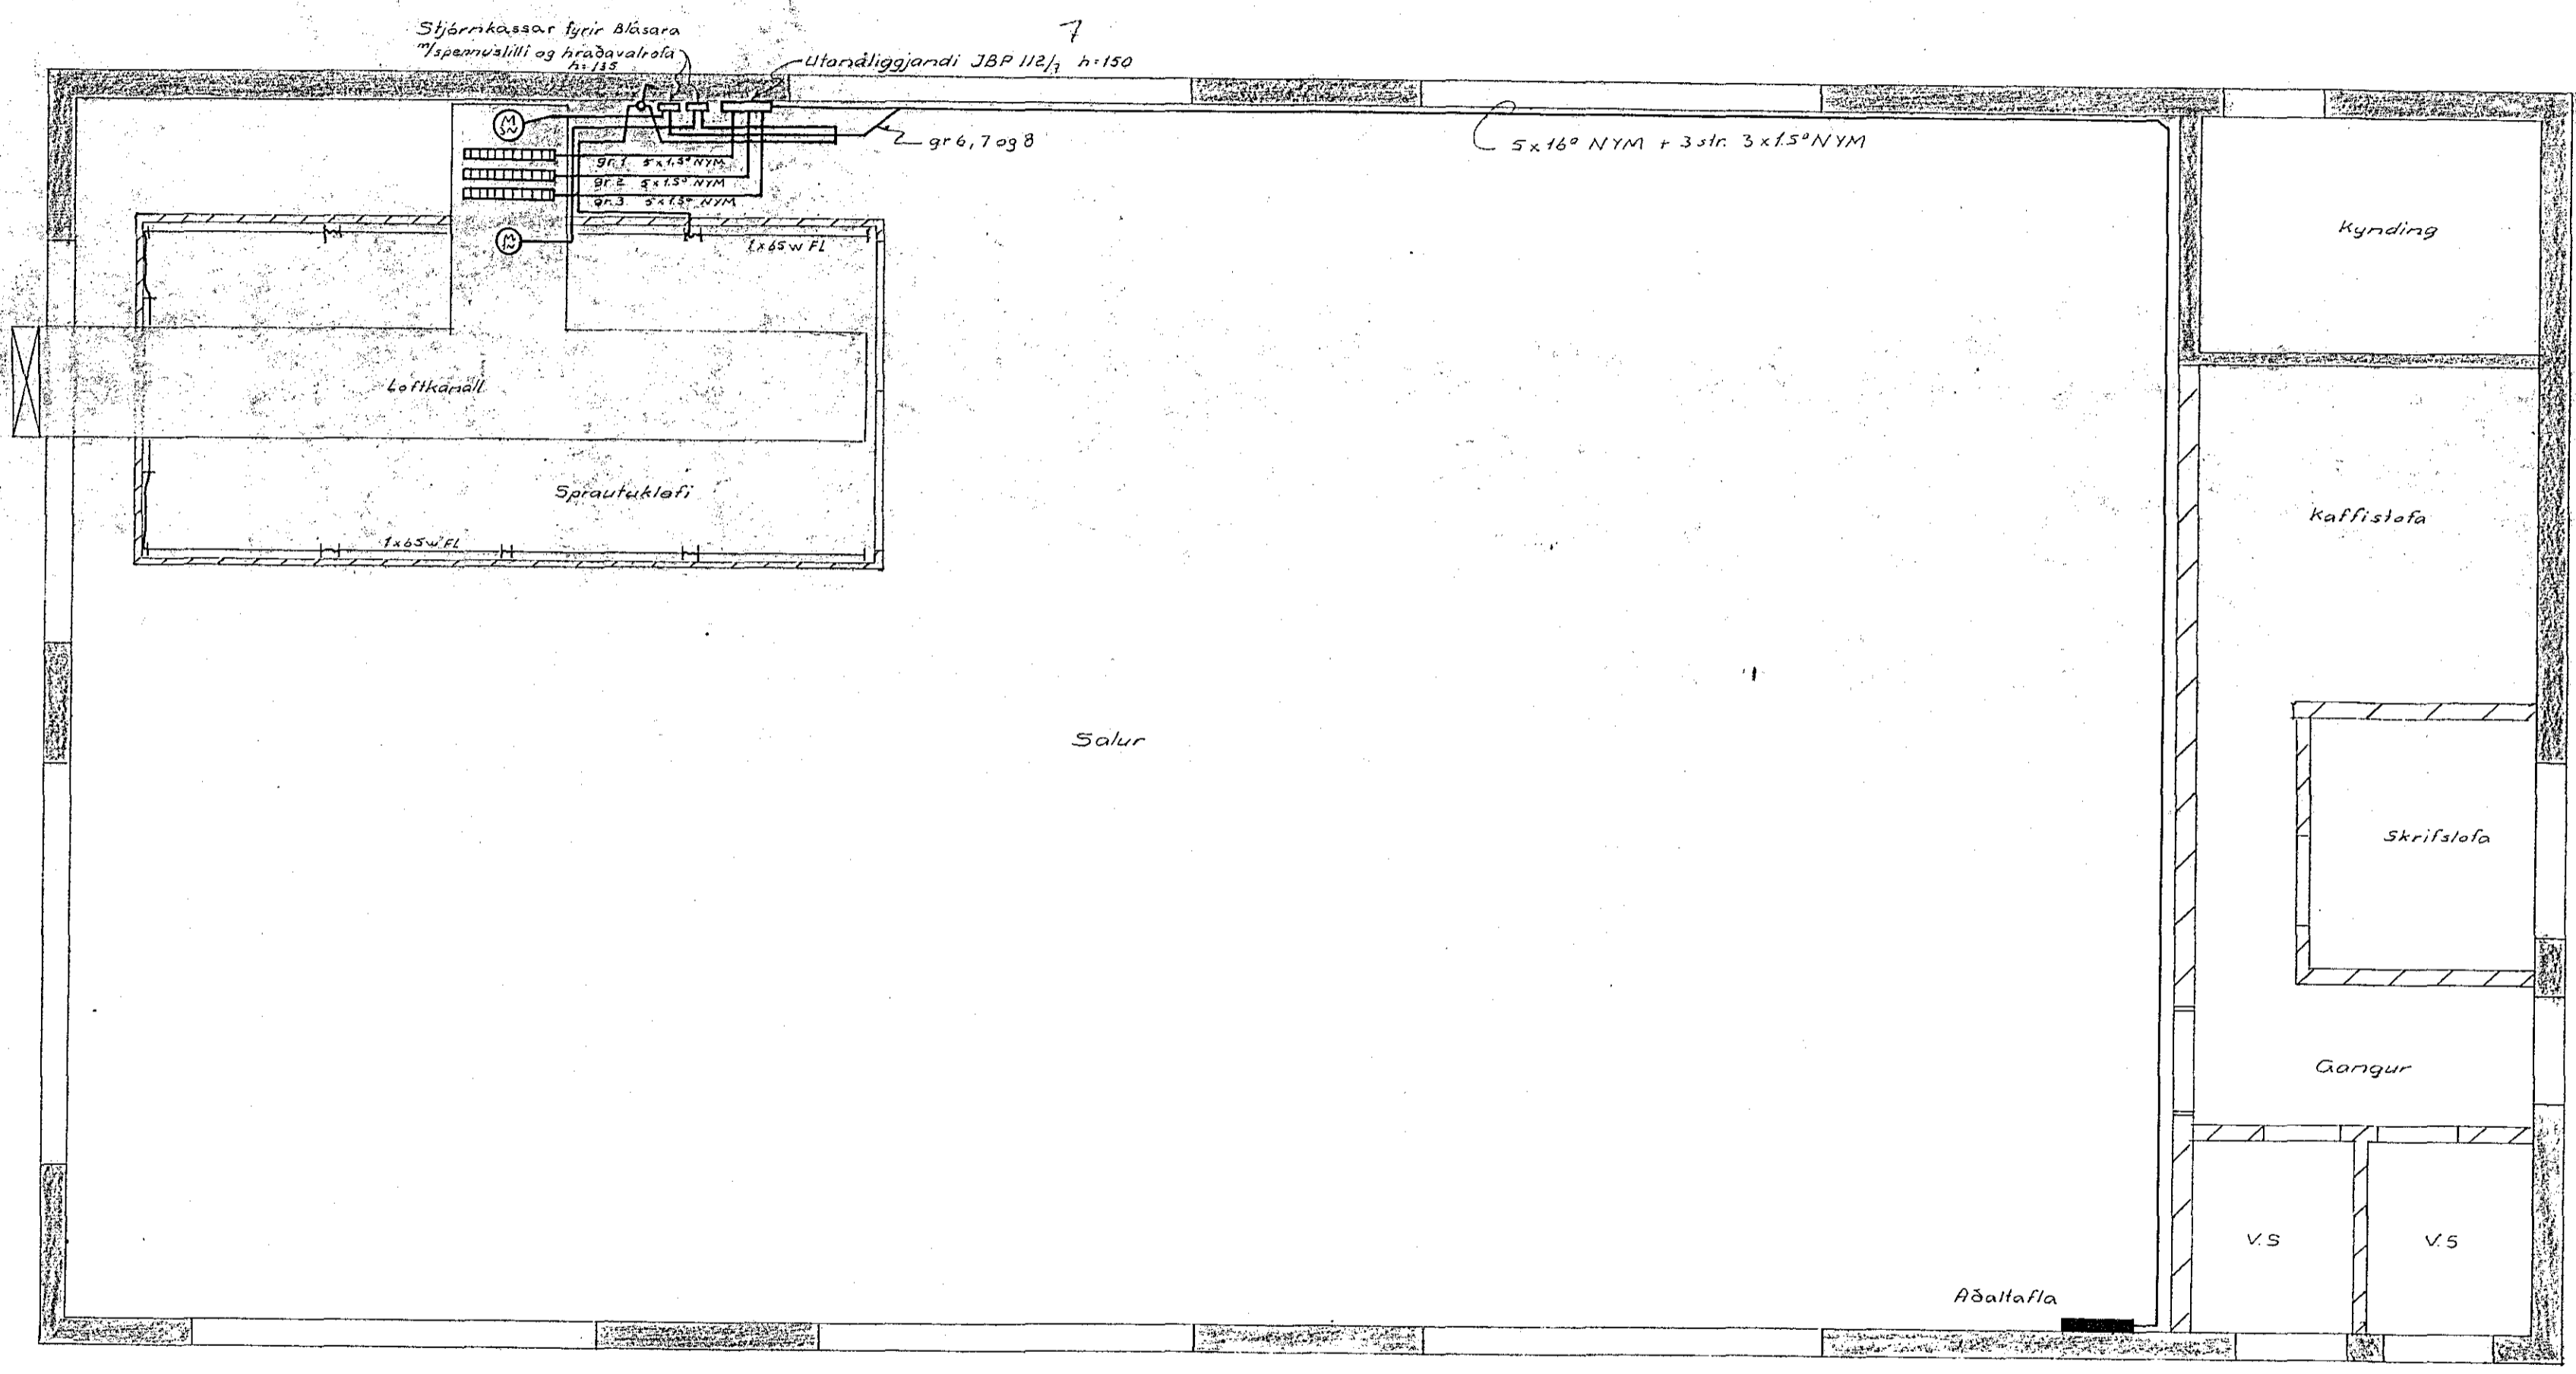

1368

Eyrartröð 6 Hafnarfirði. Rafllögn í sprautuklefa	M. 1:50	D. Okt 74
	T. K.	Nr. 008
	Samp. Thomas Karbel.	
	bl. 1	af 2