



Húsveita nr. 2189 Teikning nr. 1362
 Samþykkt þ. 8-1 1973
 f.h. RAFVEITU HAFNARFJARDAR
Alfredur Þorsteinsson
 Eftirlitsmaður rannagna

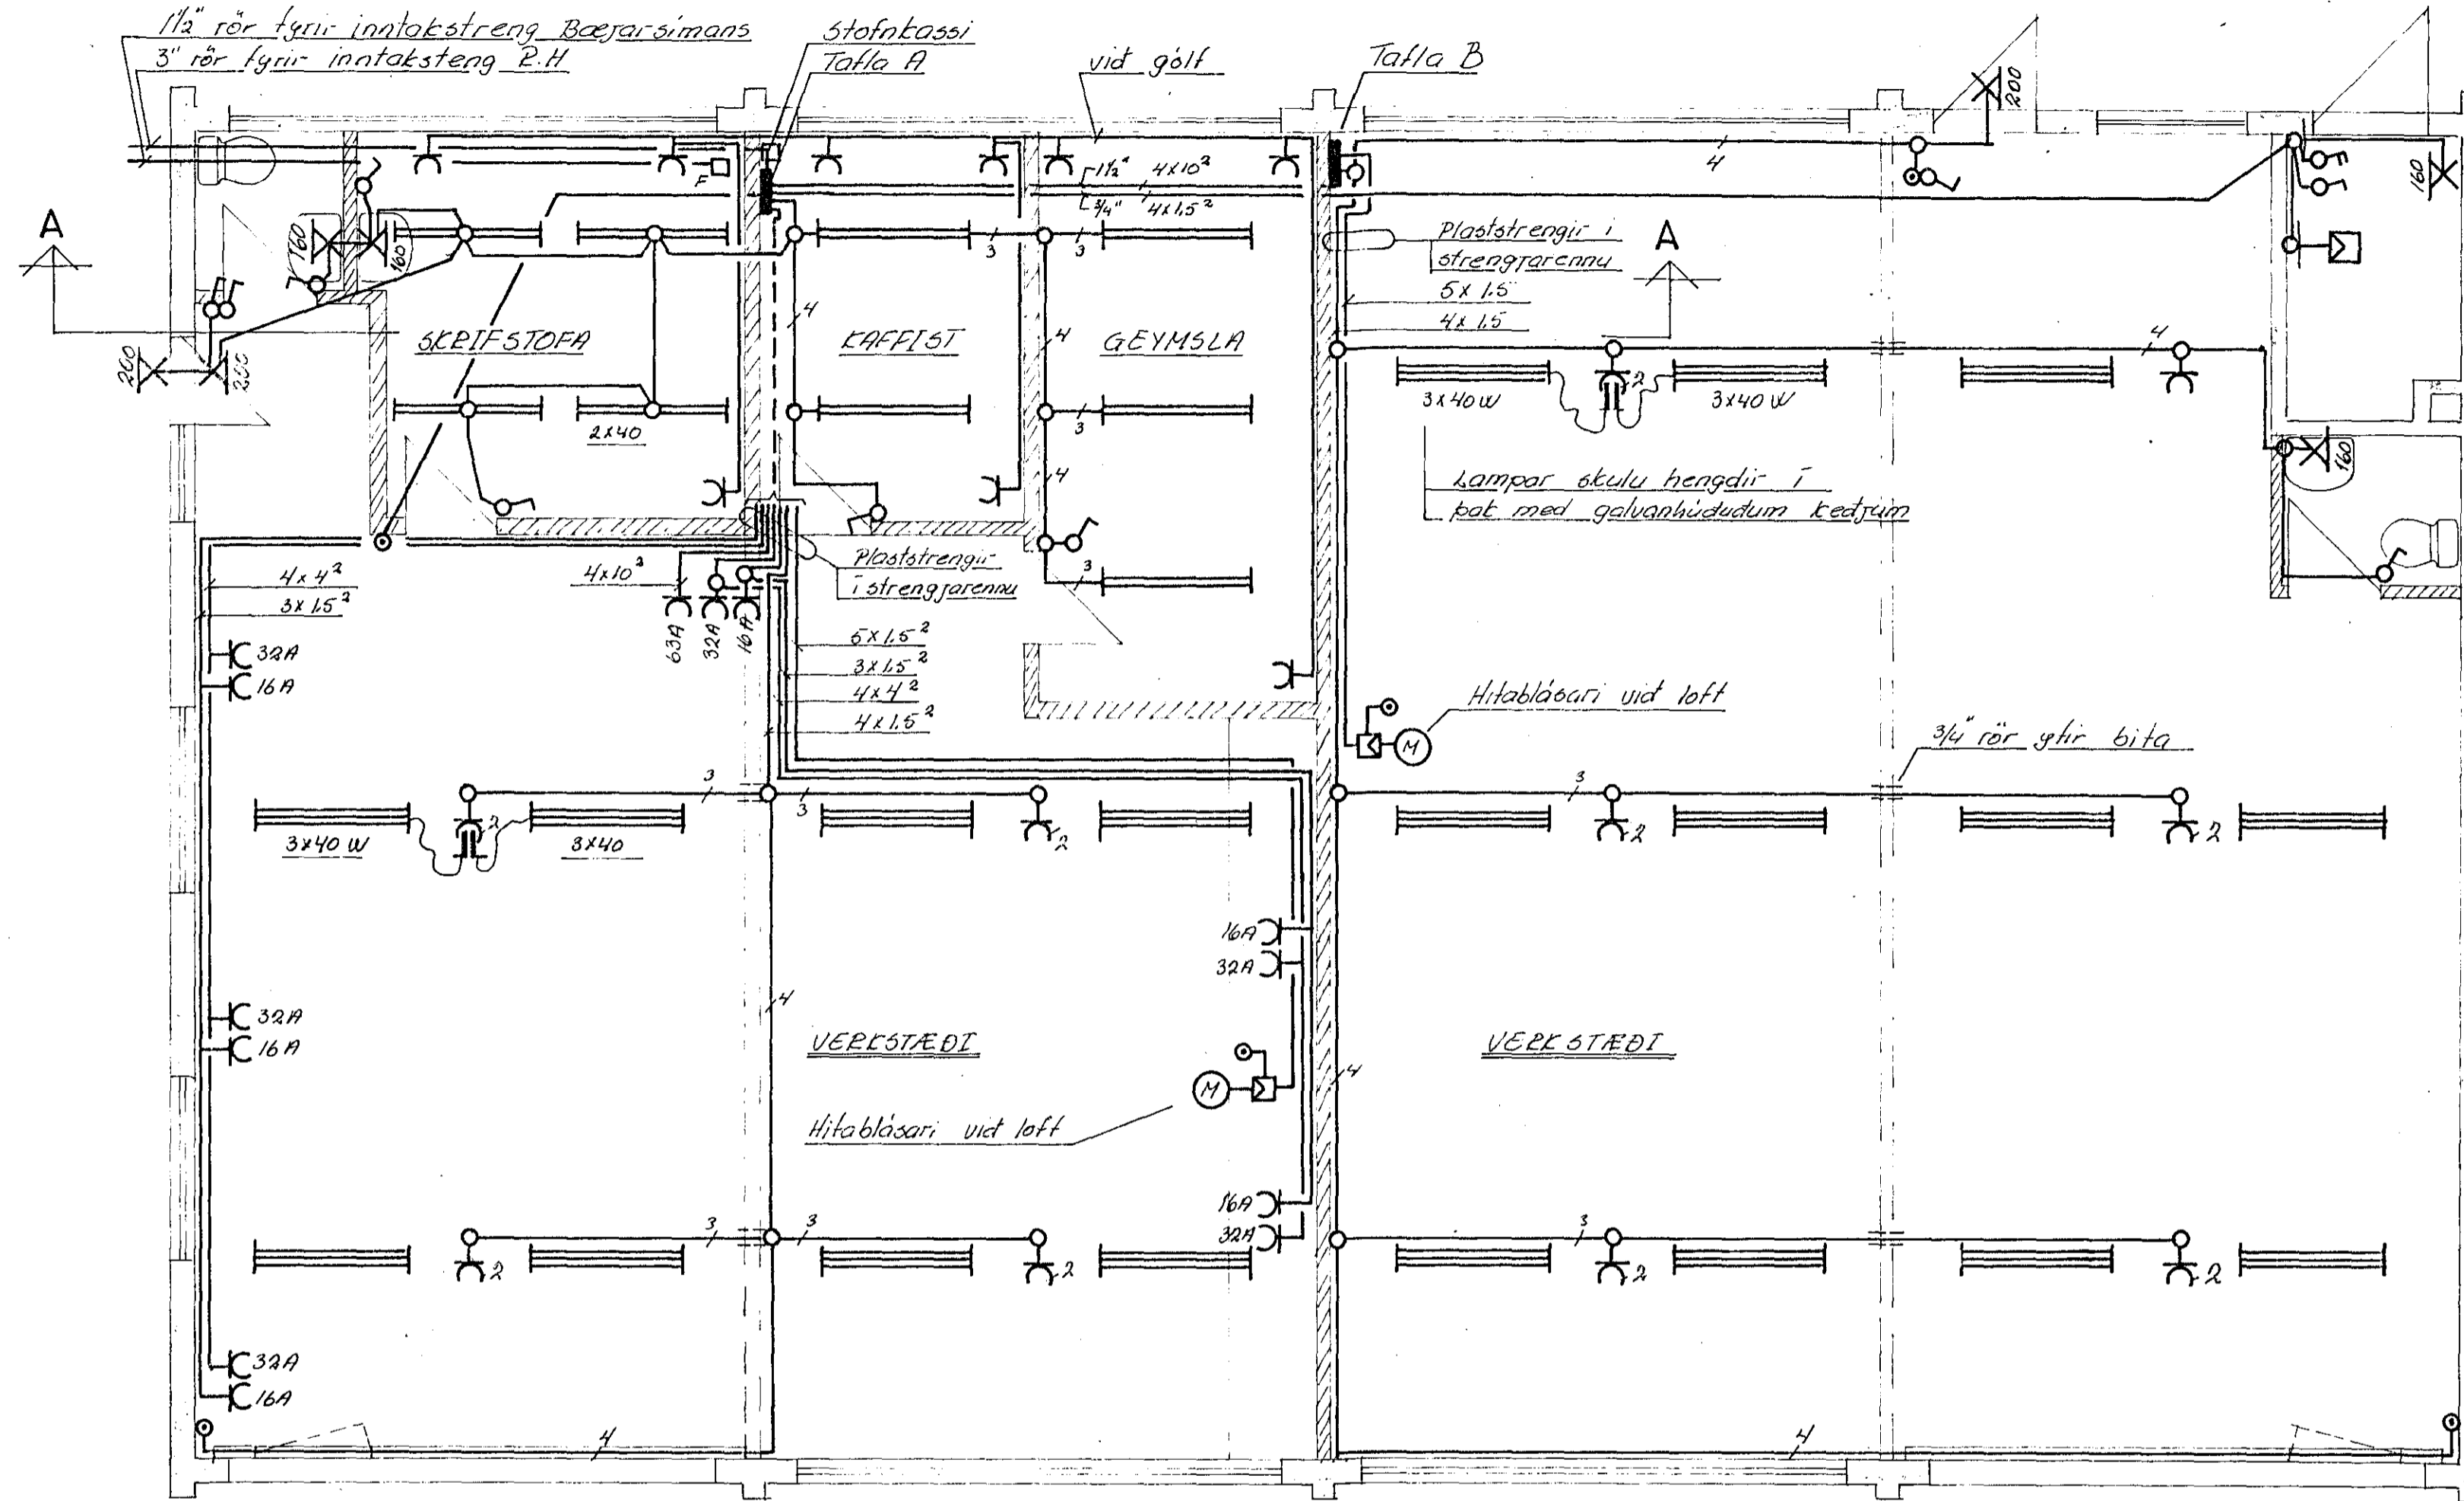

Inntök samþykkt 8.11. 1973
 f.h. RAFVEITU HAFNARFJARDAR
Alfredur Þorsteinsson

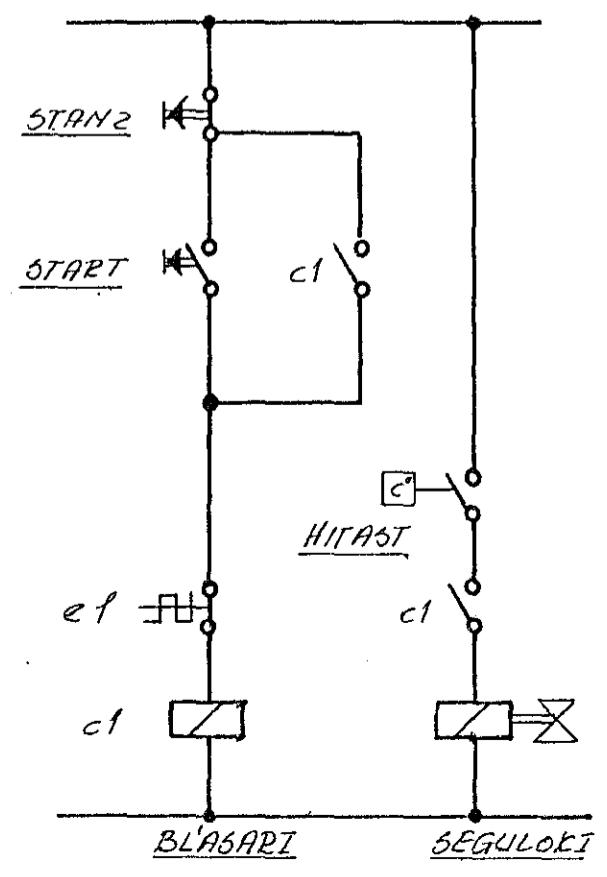

1362

BR.		DAGS		BREYTING		RAFLOGIN	
						HELLUHRUN 14	
						Rólveita Hafnarfjardar	
VERKFRÆÐISTOFA ARHÚLA I				HANNAD: 50		KVARDI: 1:50	
REYLAUK - SÍHI 83844				TEIKNAD: TD		DAGS: 17des '73	
sig. A. Oddsson				YFIRFARIB: 50		NR.: R-7201 BL: 1/2	