


Inntök samþykkt 6.13. 1972
 f.h. RAFVEITU HAFNARFJÁRDAR
Alfjörður

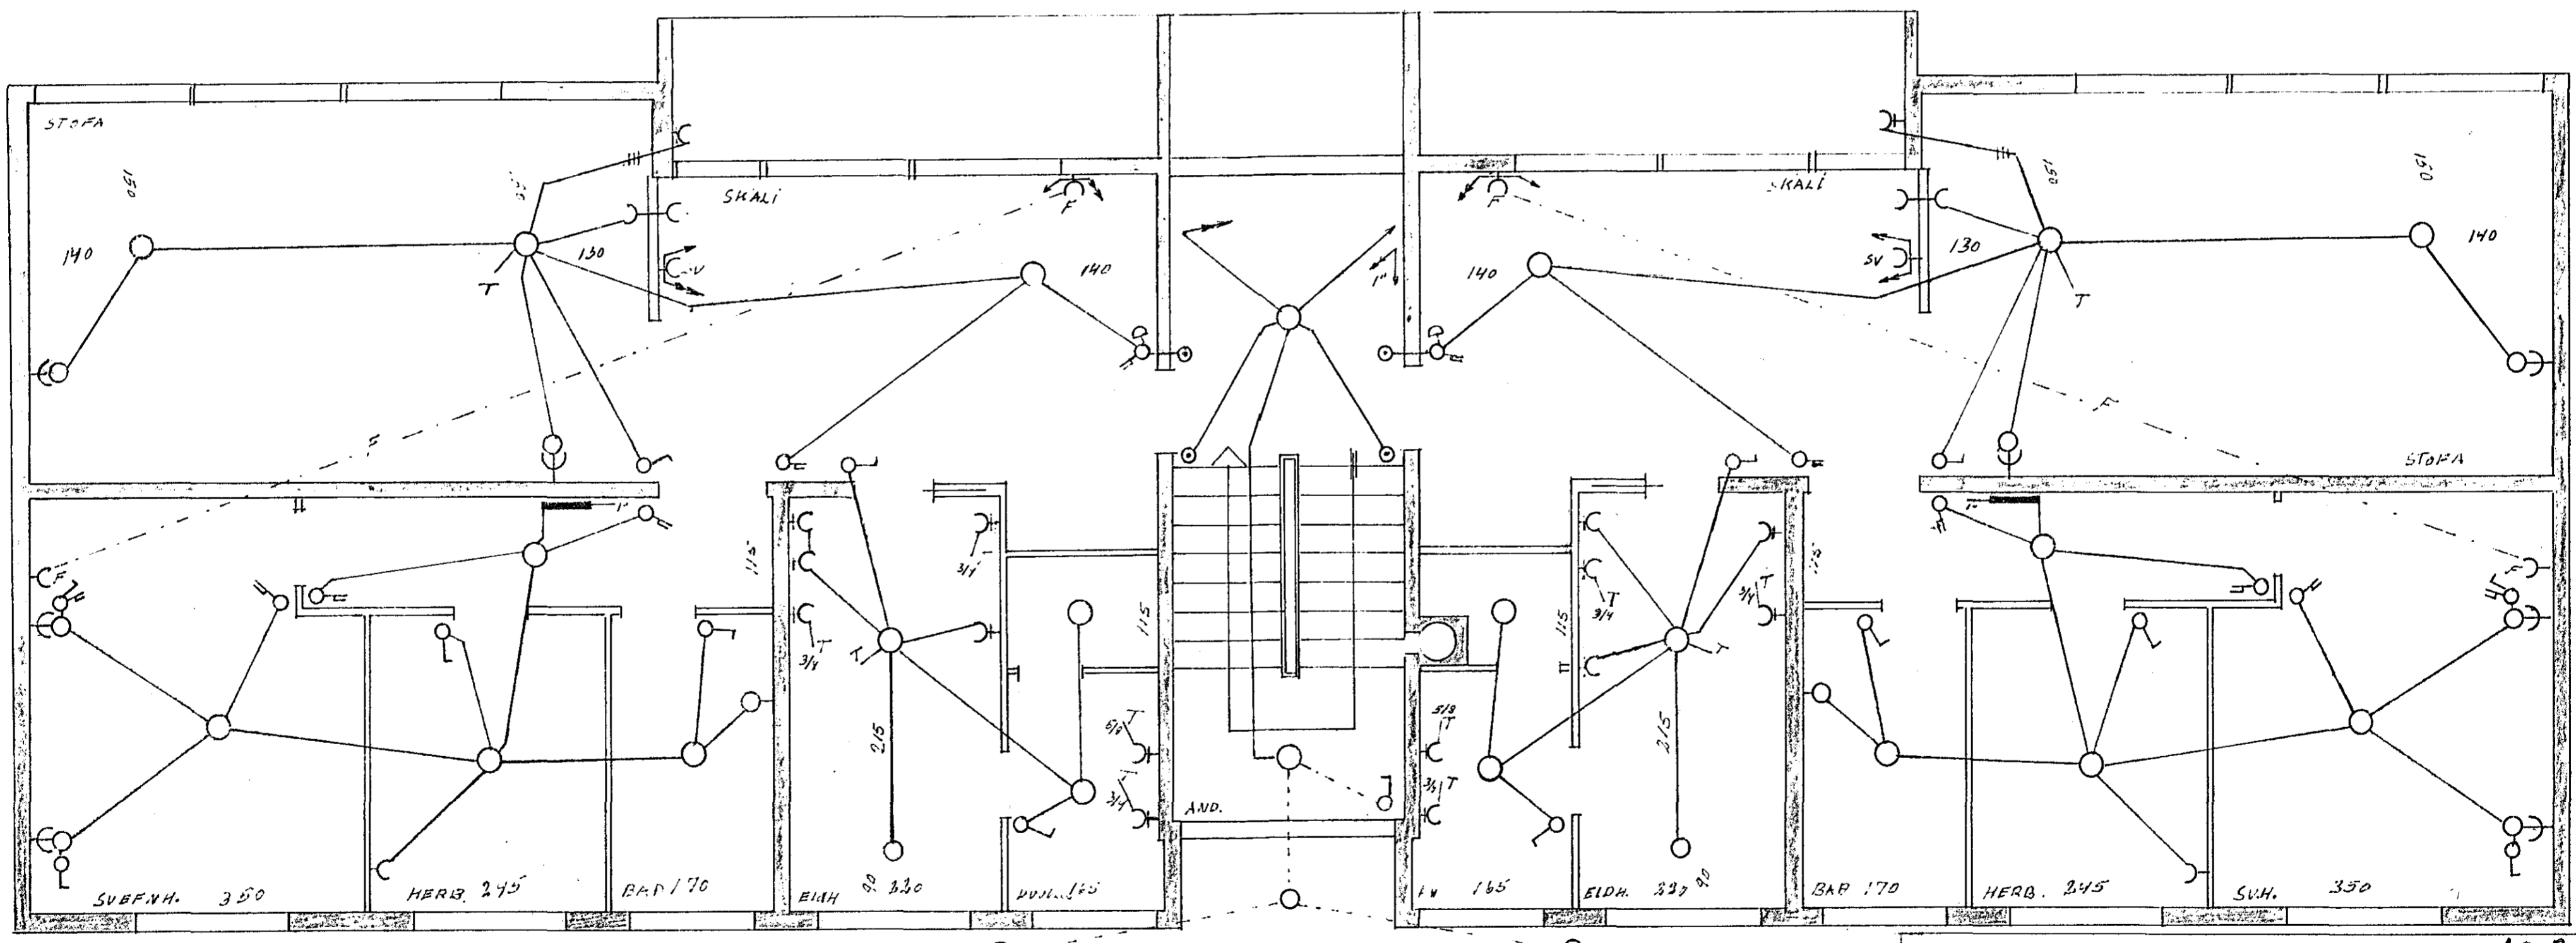

1.2. og 3. HÖS

AFREINS A 1. HÖS

HJALLABRAUT 9 1321
 RAFLÖGN MKV. 1:50
 HAFNARF. 20.8.'71
Jón Guðmundsson