

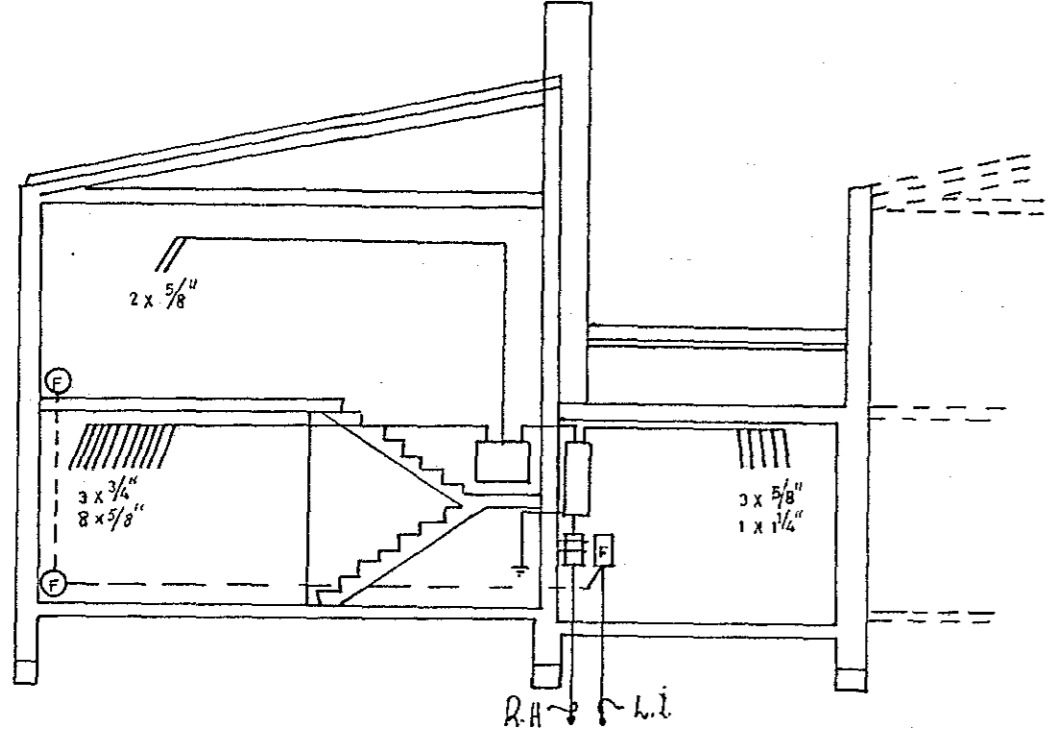
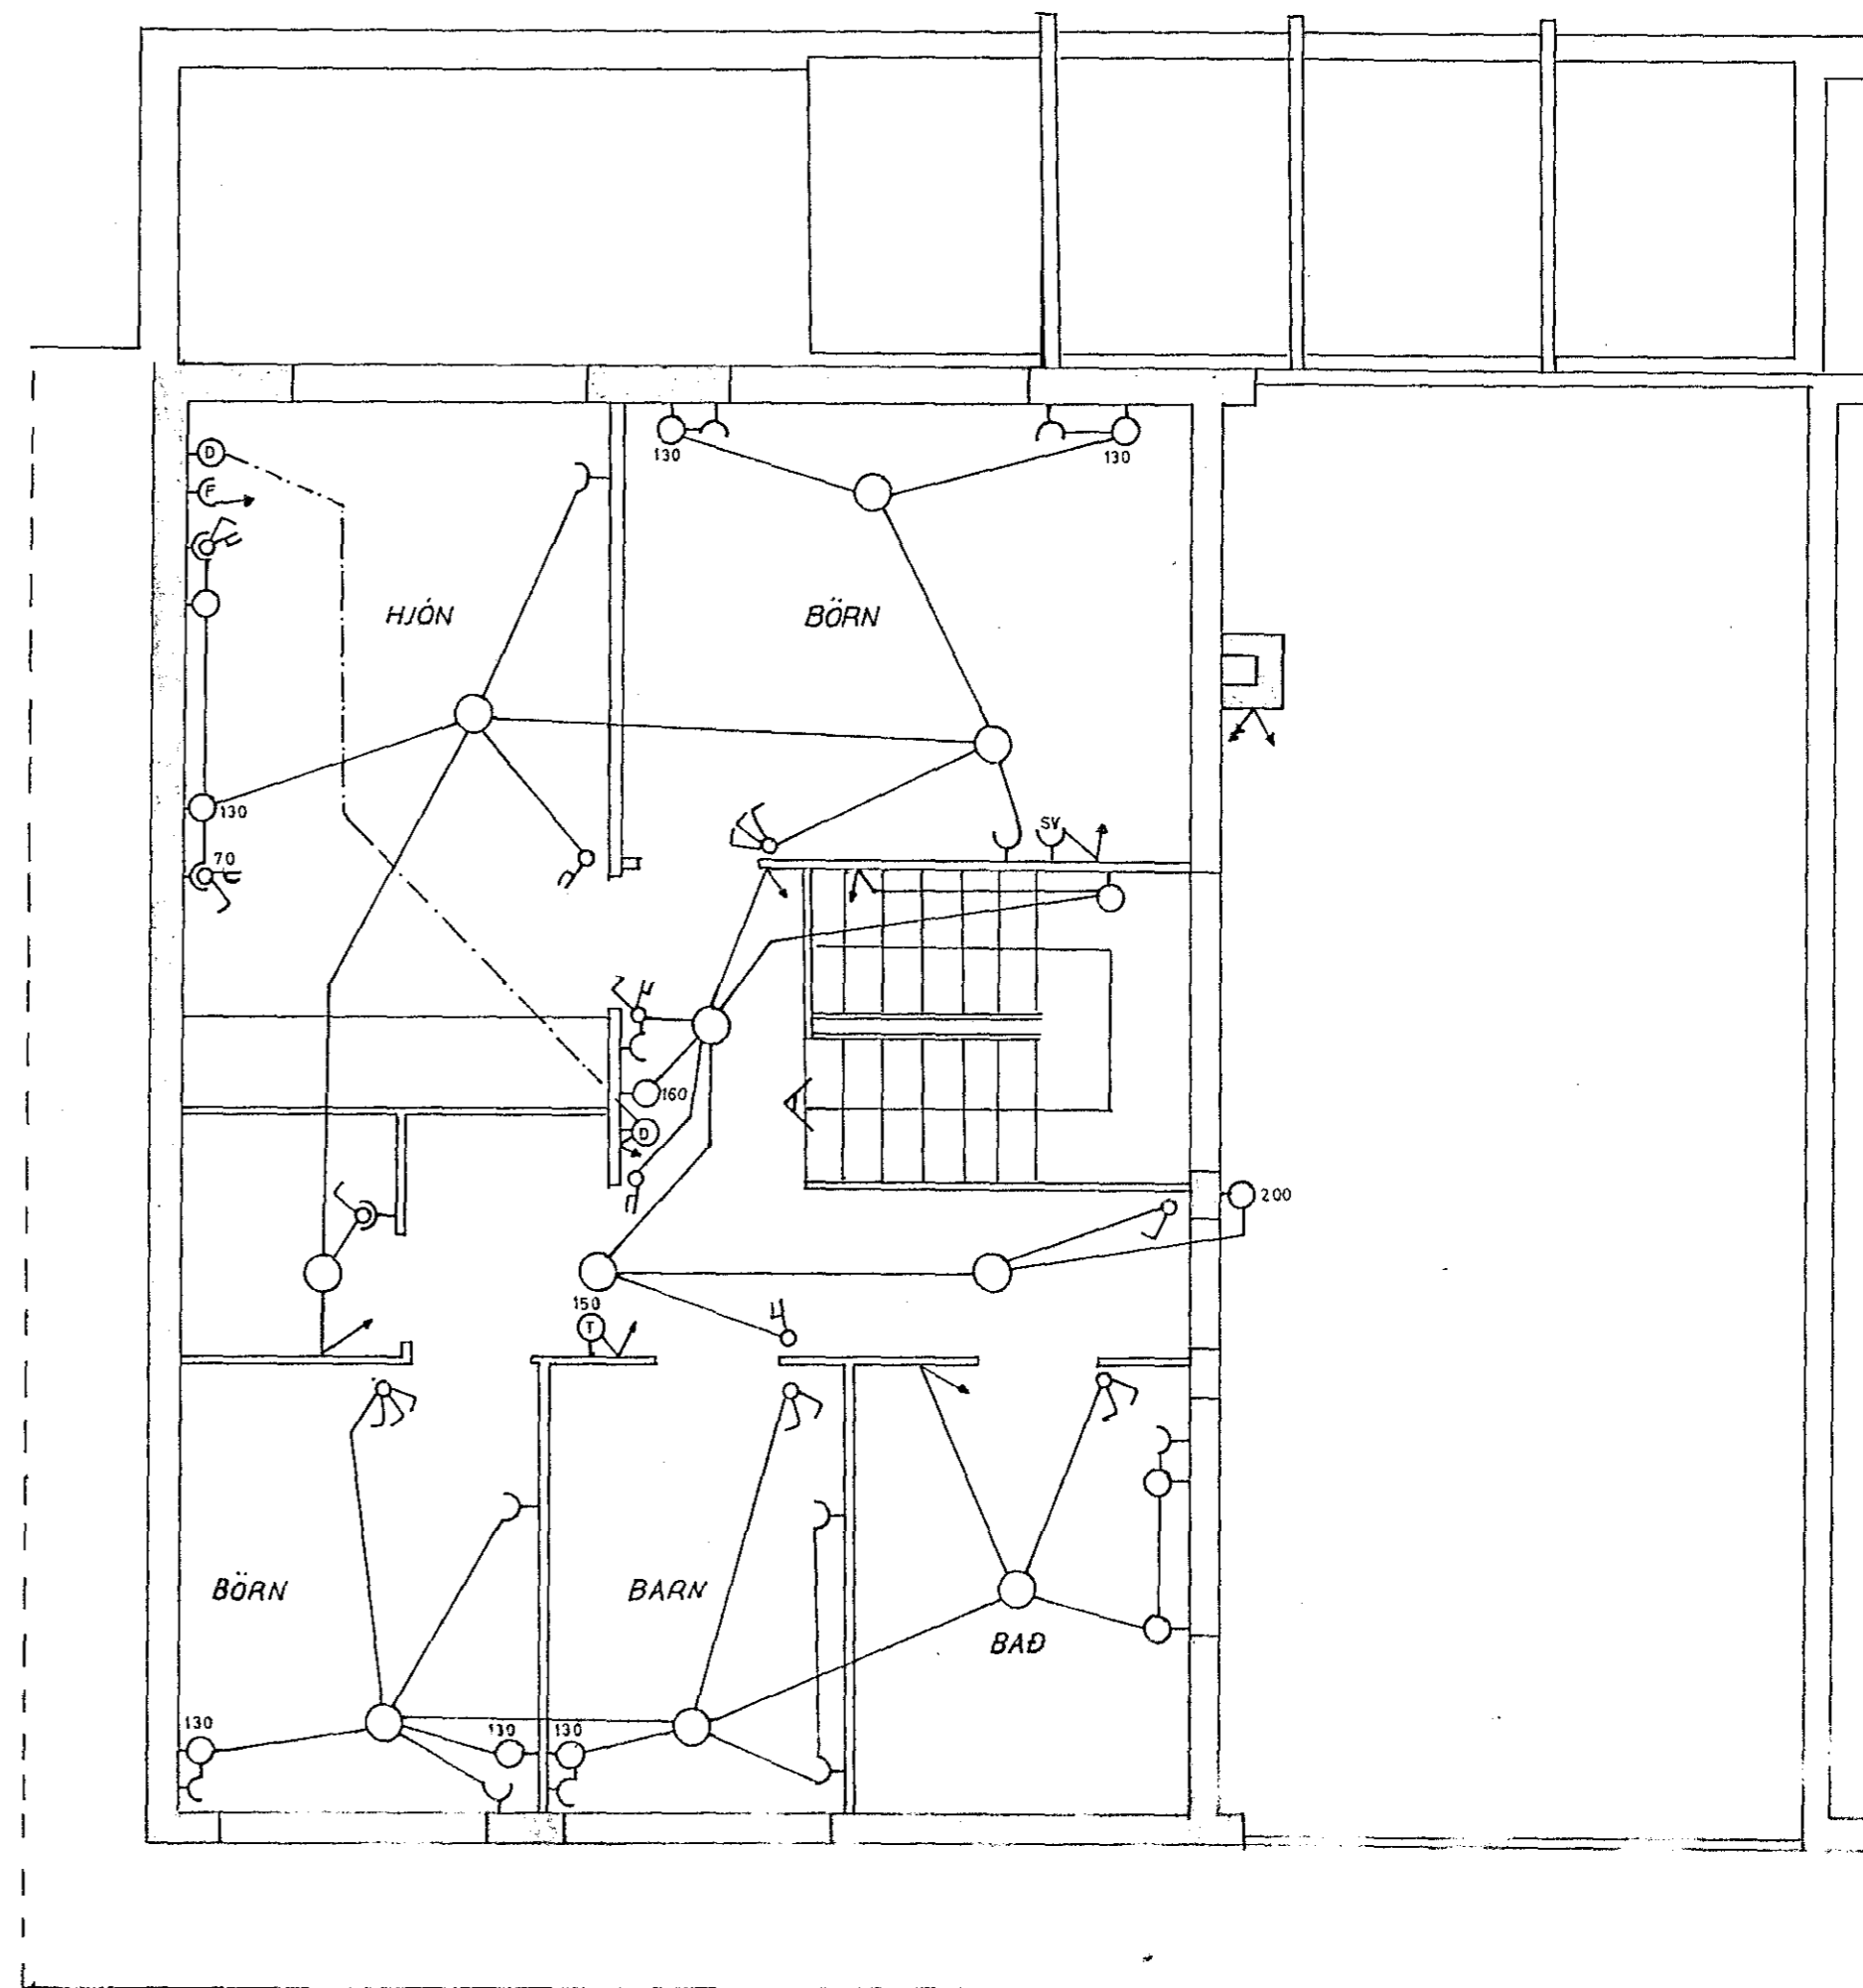


Inntök samþykkt 6.13. 1972
 L.h. RAFVEITU HAFNARFJARÐAR
 Ragnbjörn Arnbjörnsson

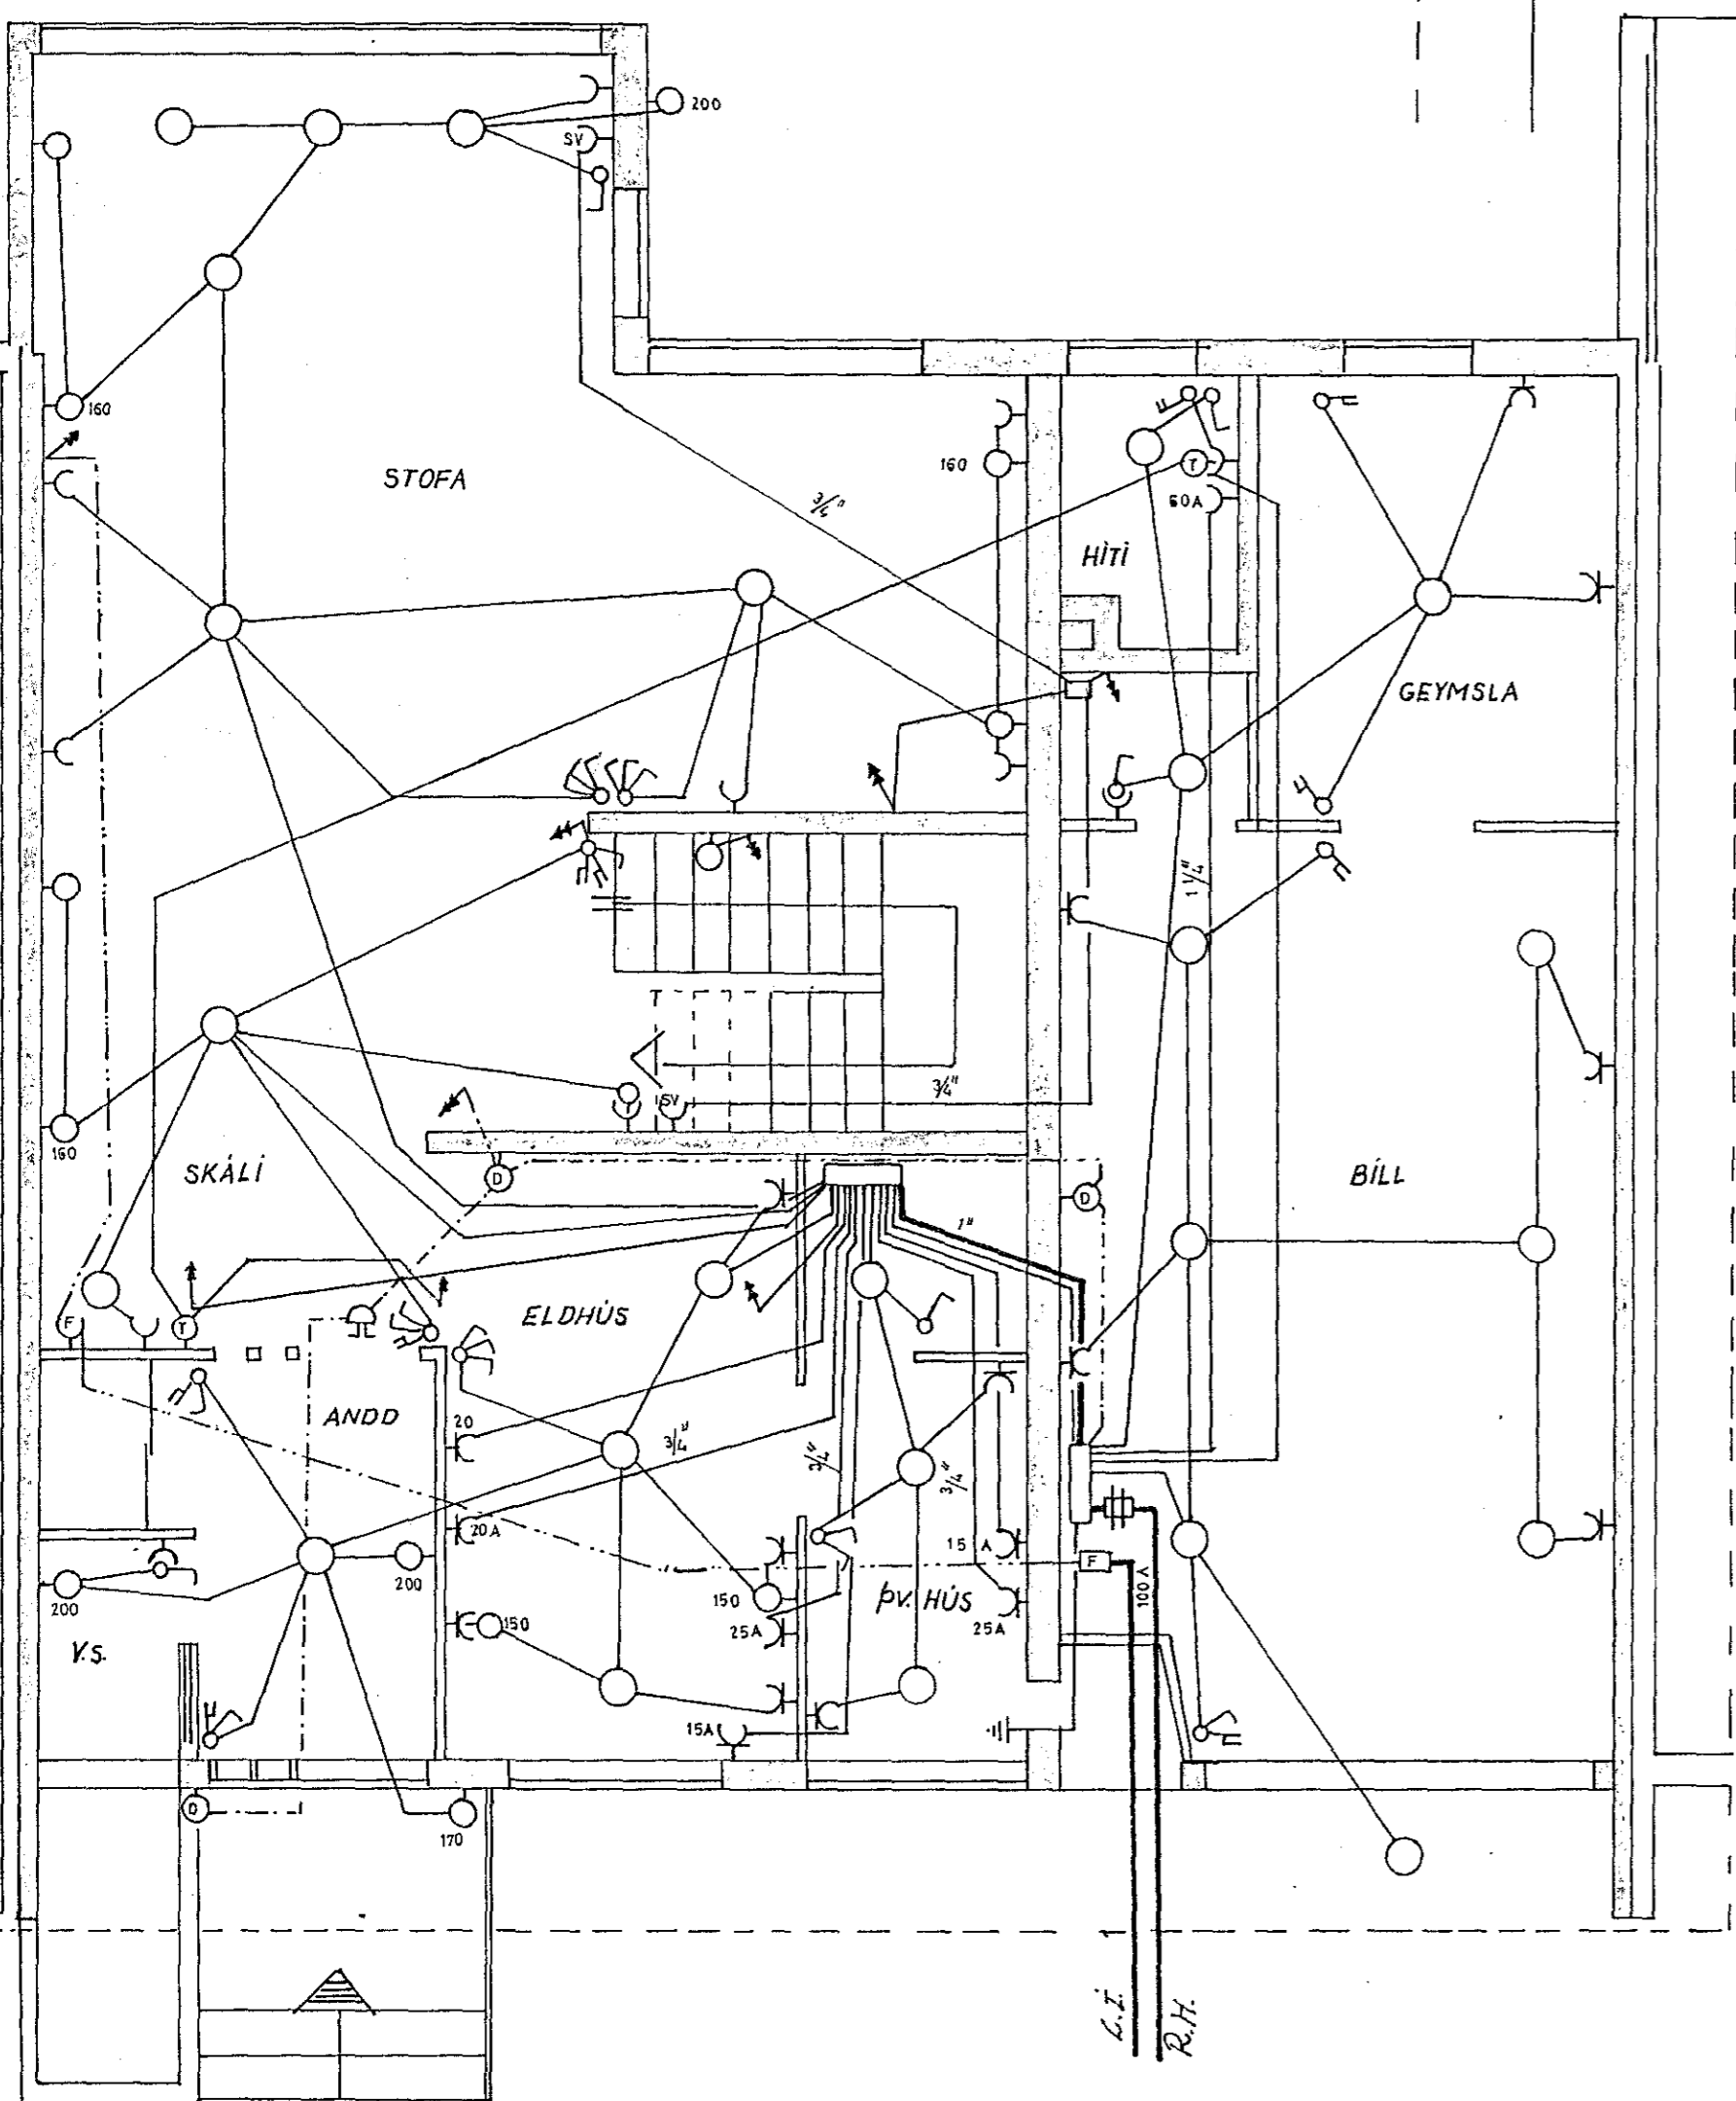

MÍDVANGUR

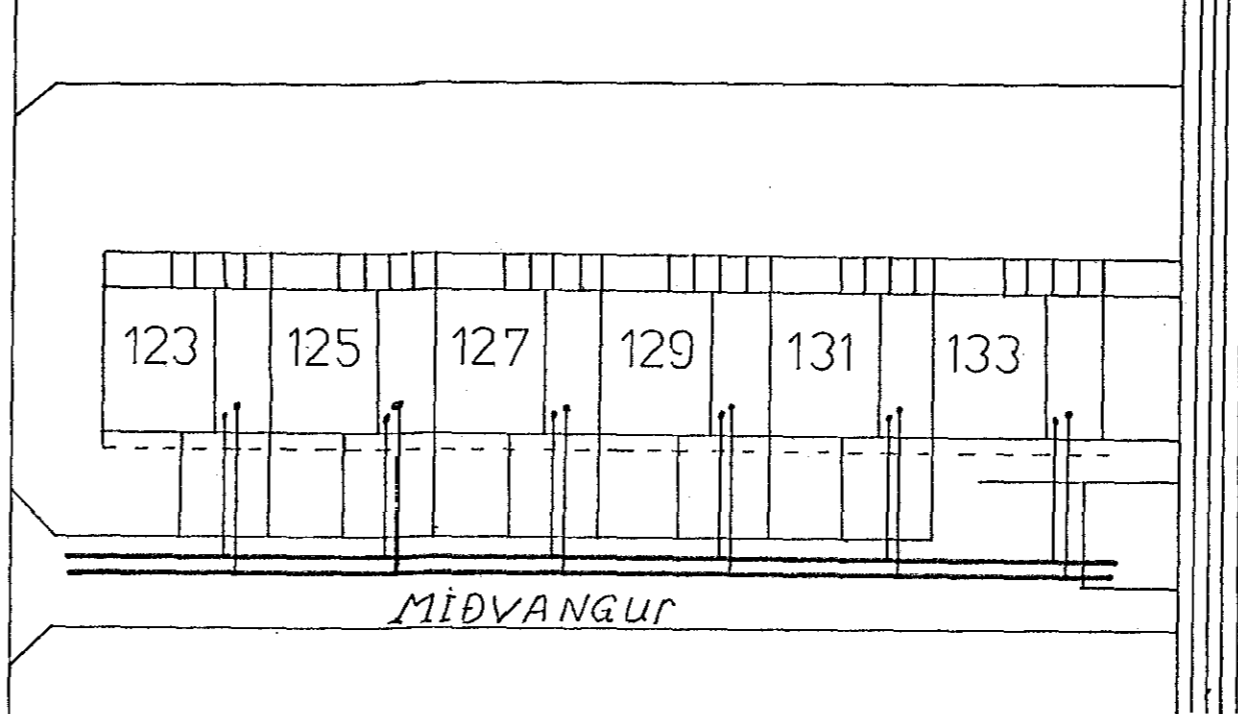

1319

△	14/ 71				
Útgáfu nr.	Dags.	Breyting.	Teikn.	GA.	
Ragnbjörn Arnbjörnsson	Erluhrauni 9.	RAFLAGNATEIKNING.			
Sími 50887.		MÍDVANGUR. NR.123			001/70