
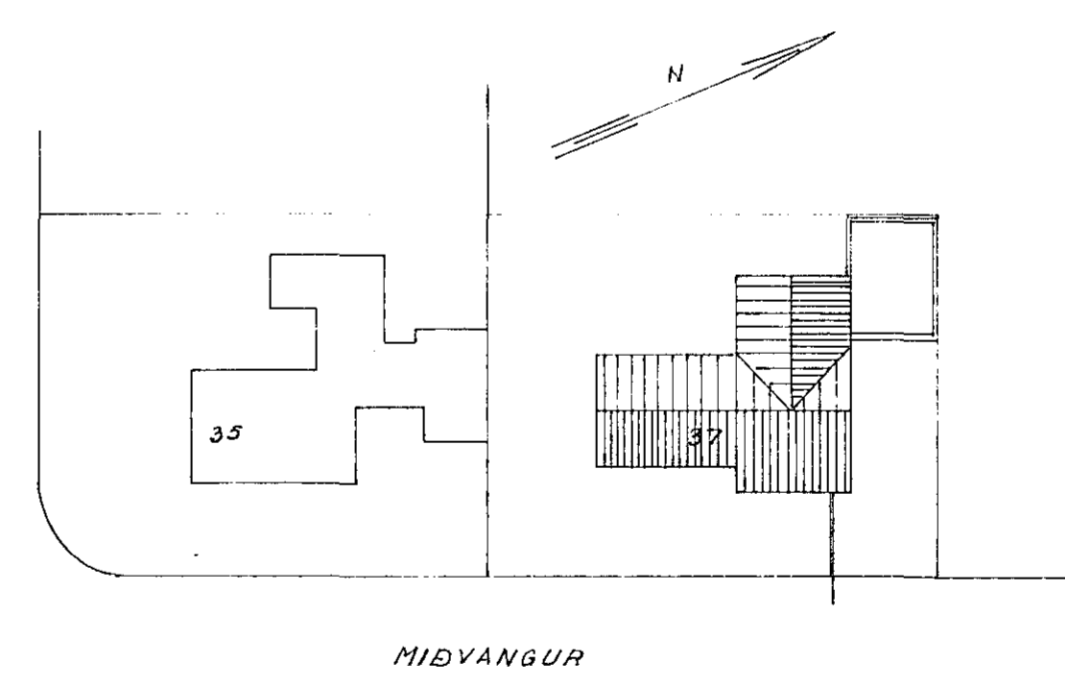
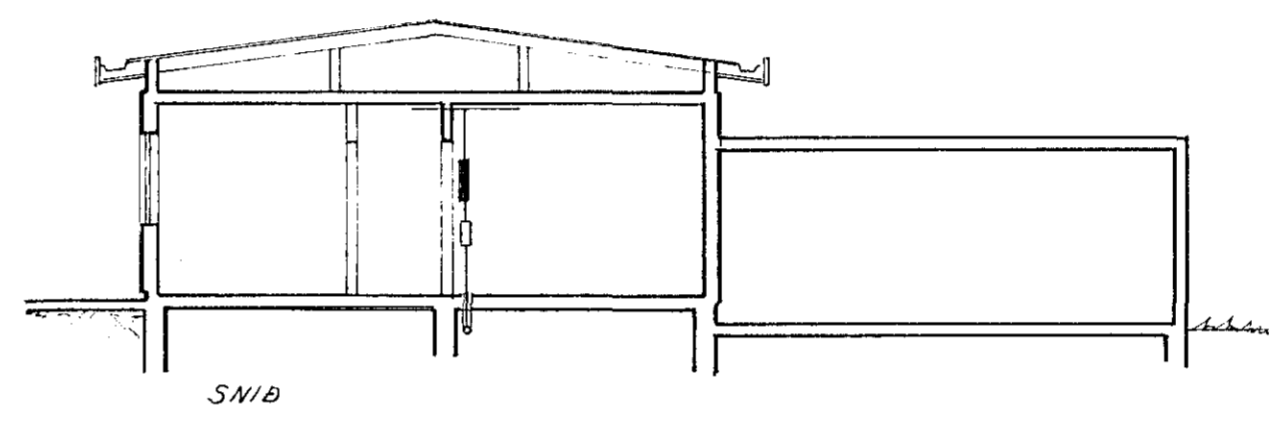


Húsvelta nr. 2192 Teikning nr. 1365
 Samþykkt þ. 12/12 1973
 f.h. RAFVEITU HAFNARFJARÐAR
Jóhanna Guðrún
 Lífritsmáður rannagna

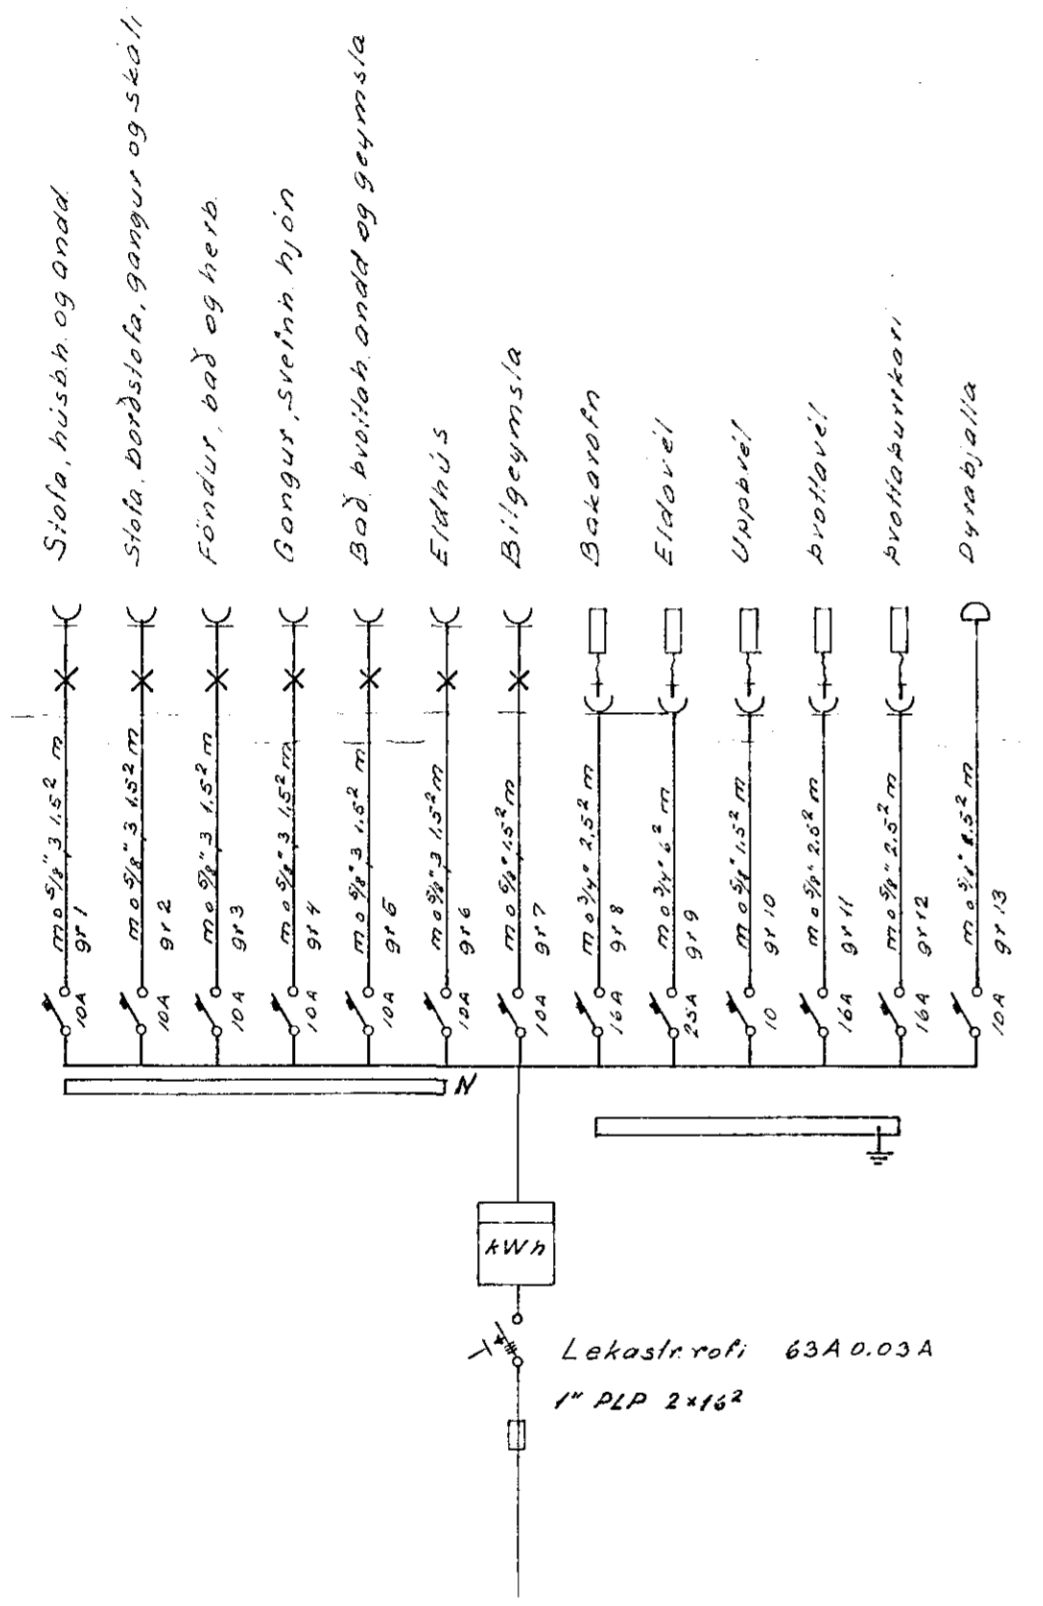

1365

Breytingar Ný dags nafn	TEIKNISTOFAN ARNARHRAUNI 36 SIMI 52136	H. SVPT. SVPS.
	MIÐVANGUR NR. 37	M 1:100 1:500
	RAFLÖGN	NA B1.2 of 2
		Dags nov. 1972