
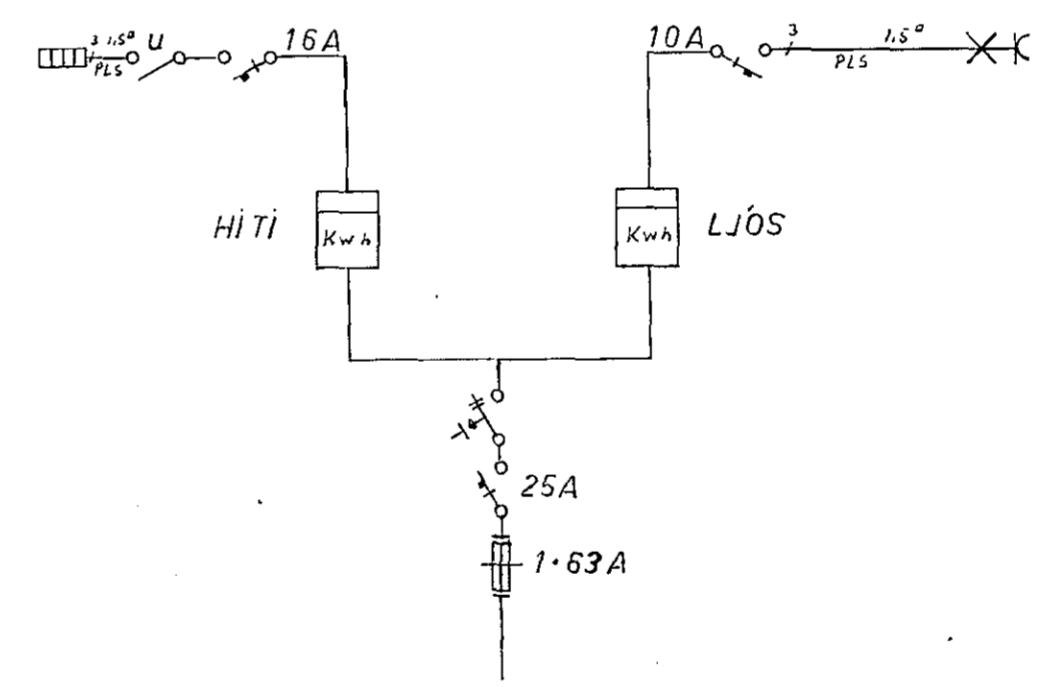
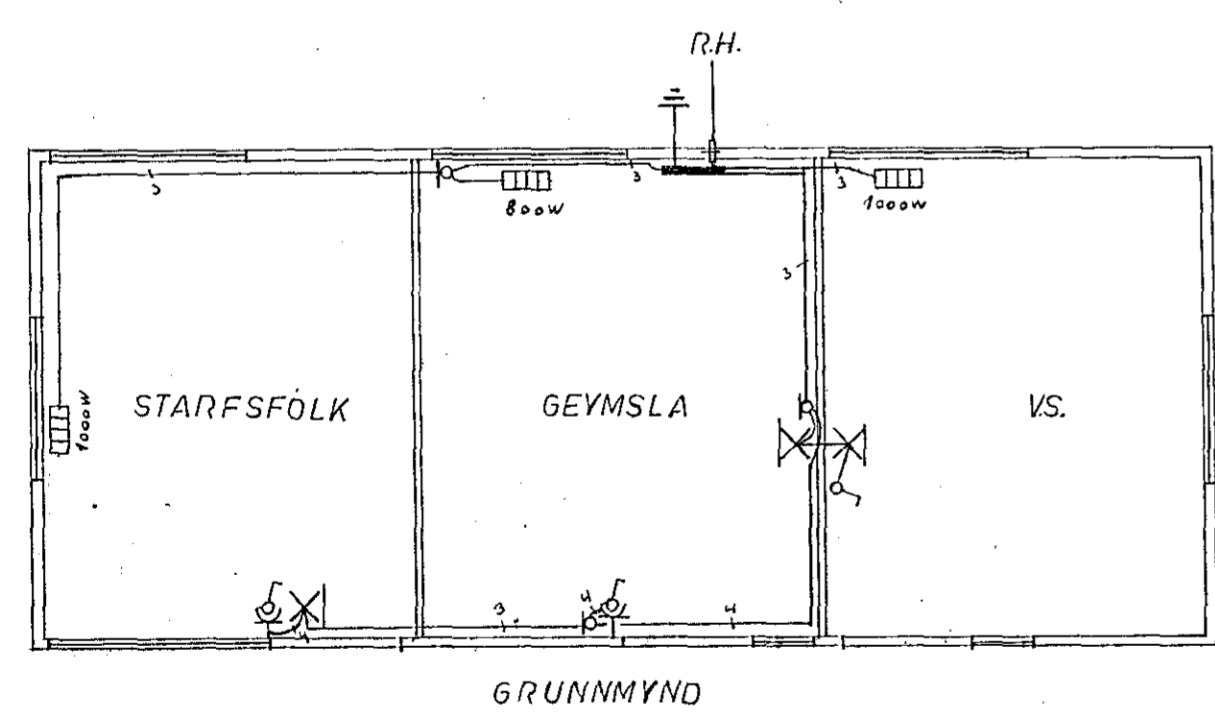


Inntök samþykkt 10.11.1972  
 f.h. RAÞVEITU HAFNARFJARDAR  
*Alfvin Jónsson*

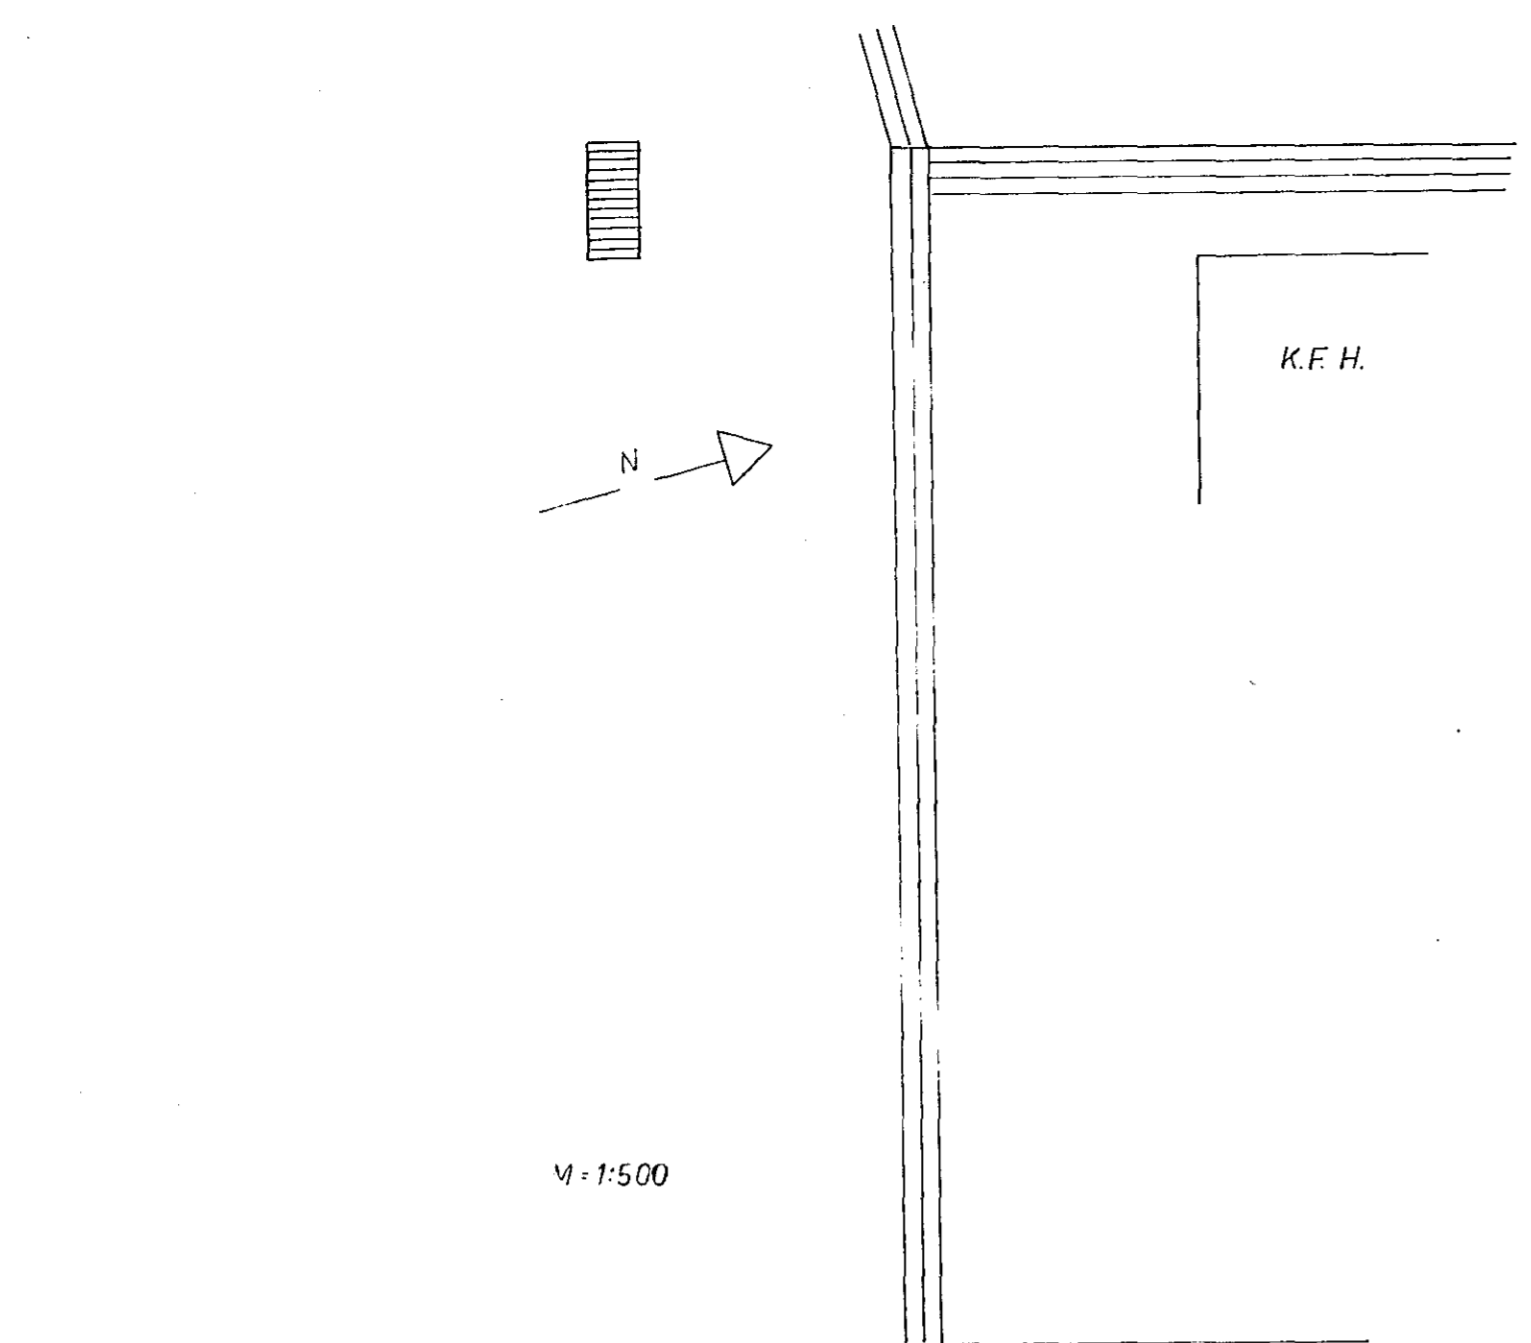

1357

BREYTINGAR			PÖRÐUR JÓNSSON HAFNARF S-51700
NR.	DAGS.	AR NAFN	
			H. þ. I. þ. IS. þ.
			M. 1:50
			NR. 22 BL 1 AF 1
			DAGS. 17. okl. '72
			<i>Pörður Jónsson</i>