


Inntök samþykkt 29.10.1970  
 I. h. RAFVEITU HAFNARFJARDAR  
 Verkstjórt  
 Albert Skarðdalsson

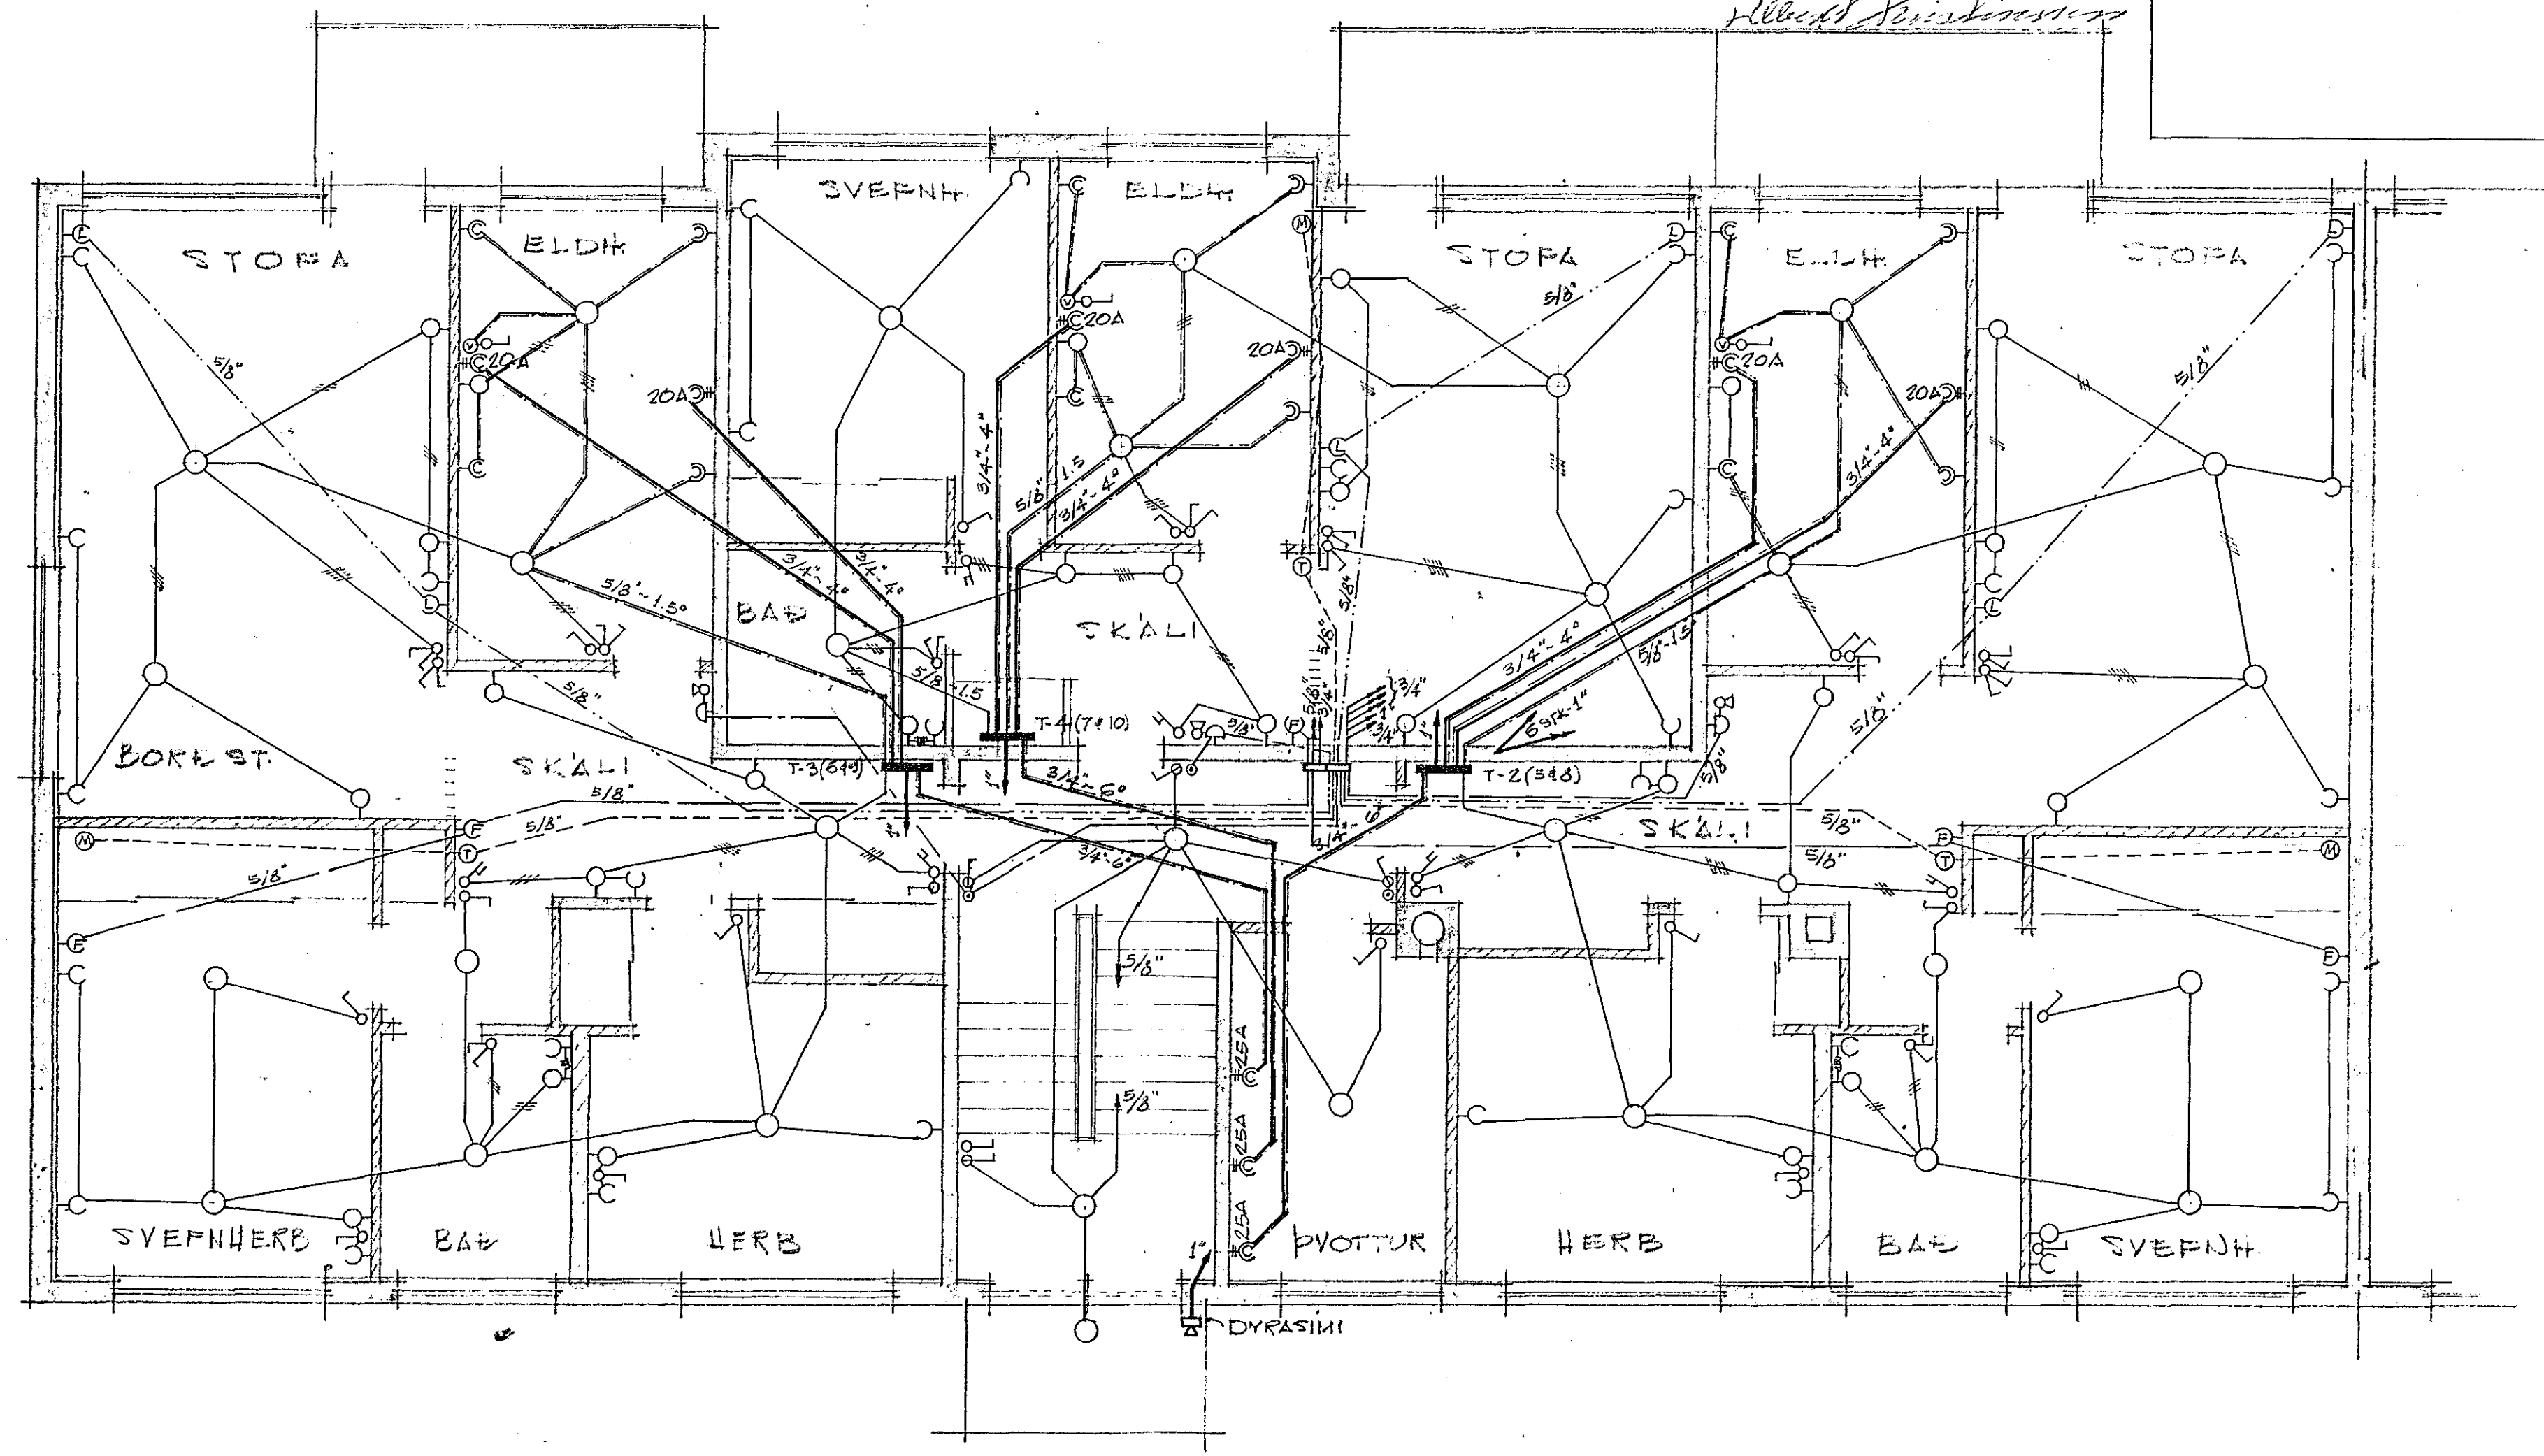

1 (2 & 3) HÆÐ - N<sup>o</sup> 1517

1220  
 SLÉTTAKAUN N<sup>o</sup> 15-17, HAFNARF  
 RAFLAGHATEIKNING  
 MKY = 1:50 - NR 8-66, BLAÐ 3  
 HAFNARFÍKLI Í SEPT. '66  
 R. Guðmundsson  
 S: E1824