


Inntök samþykkt 5/15 1971  
 l.h. RAUVEITU HAFNARJARDAR  
 Verkefni  
 Alfreður Þorsteinsson

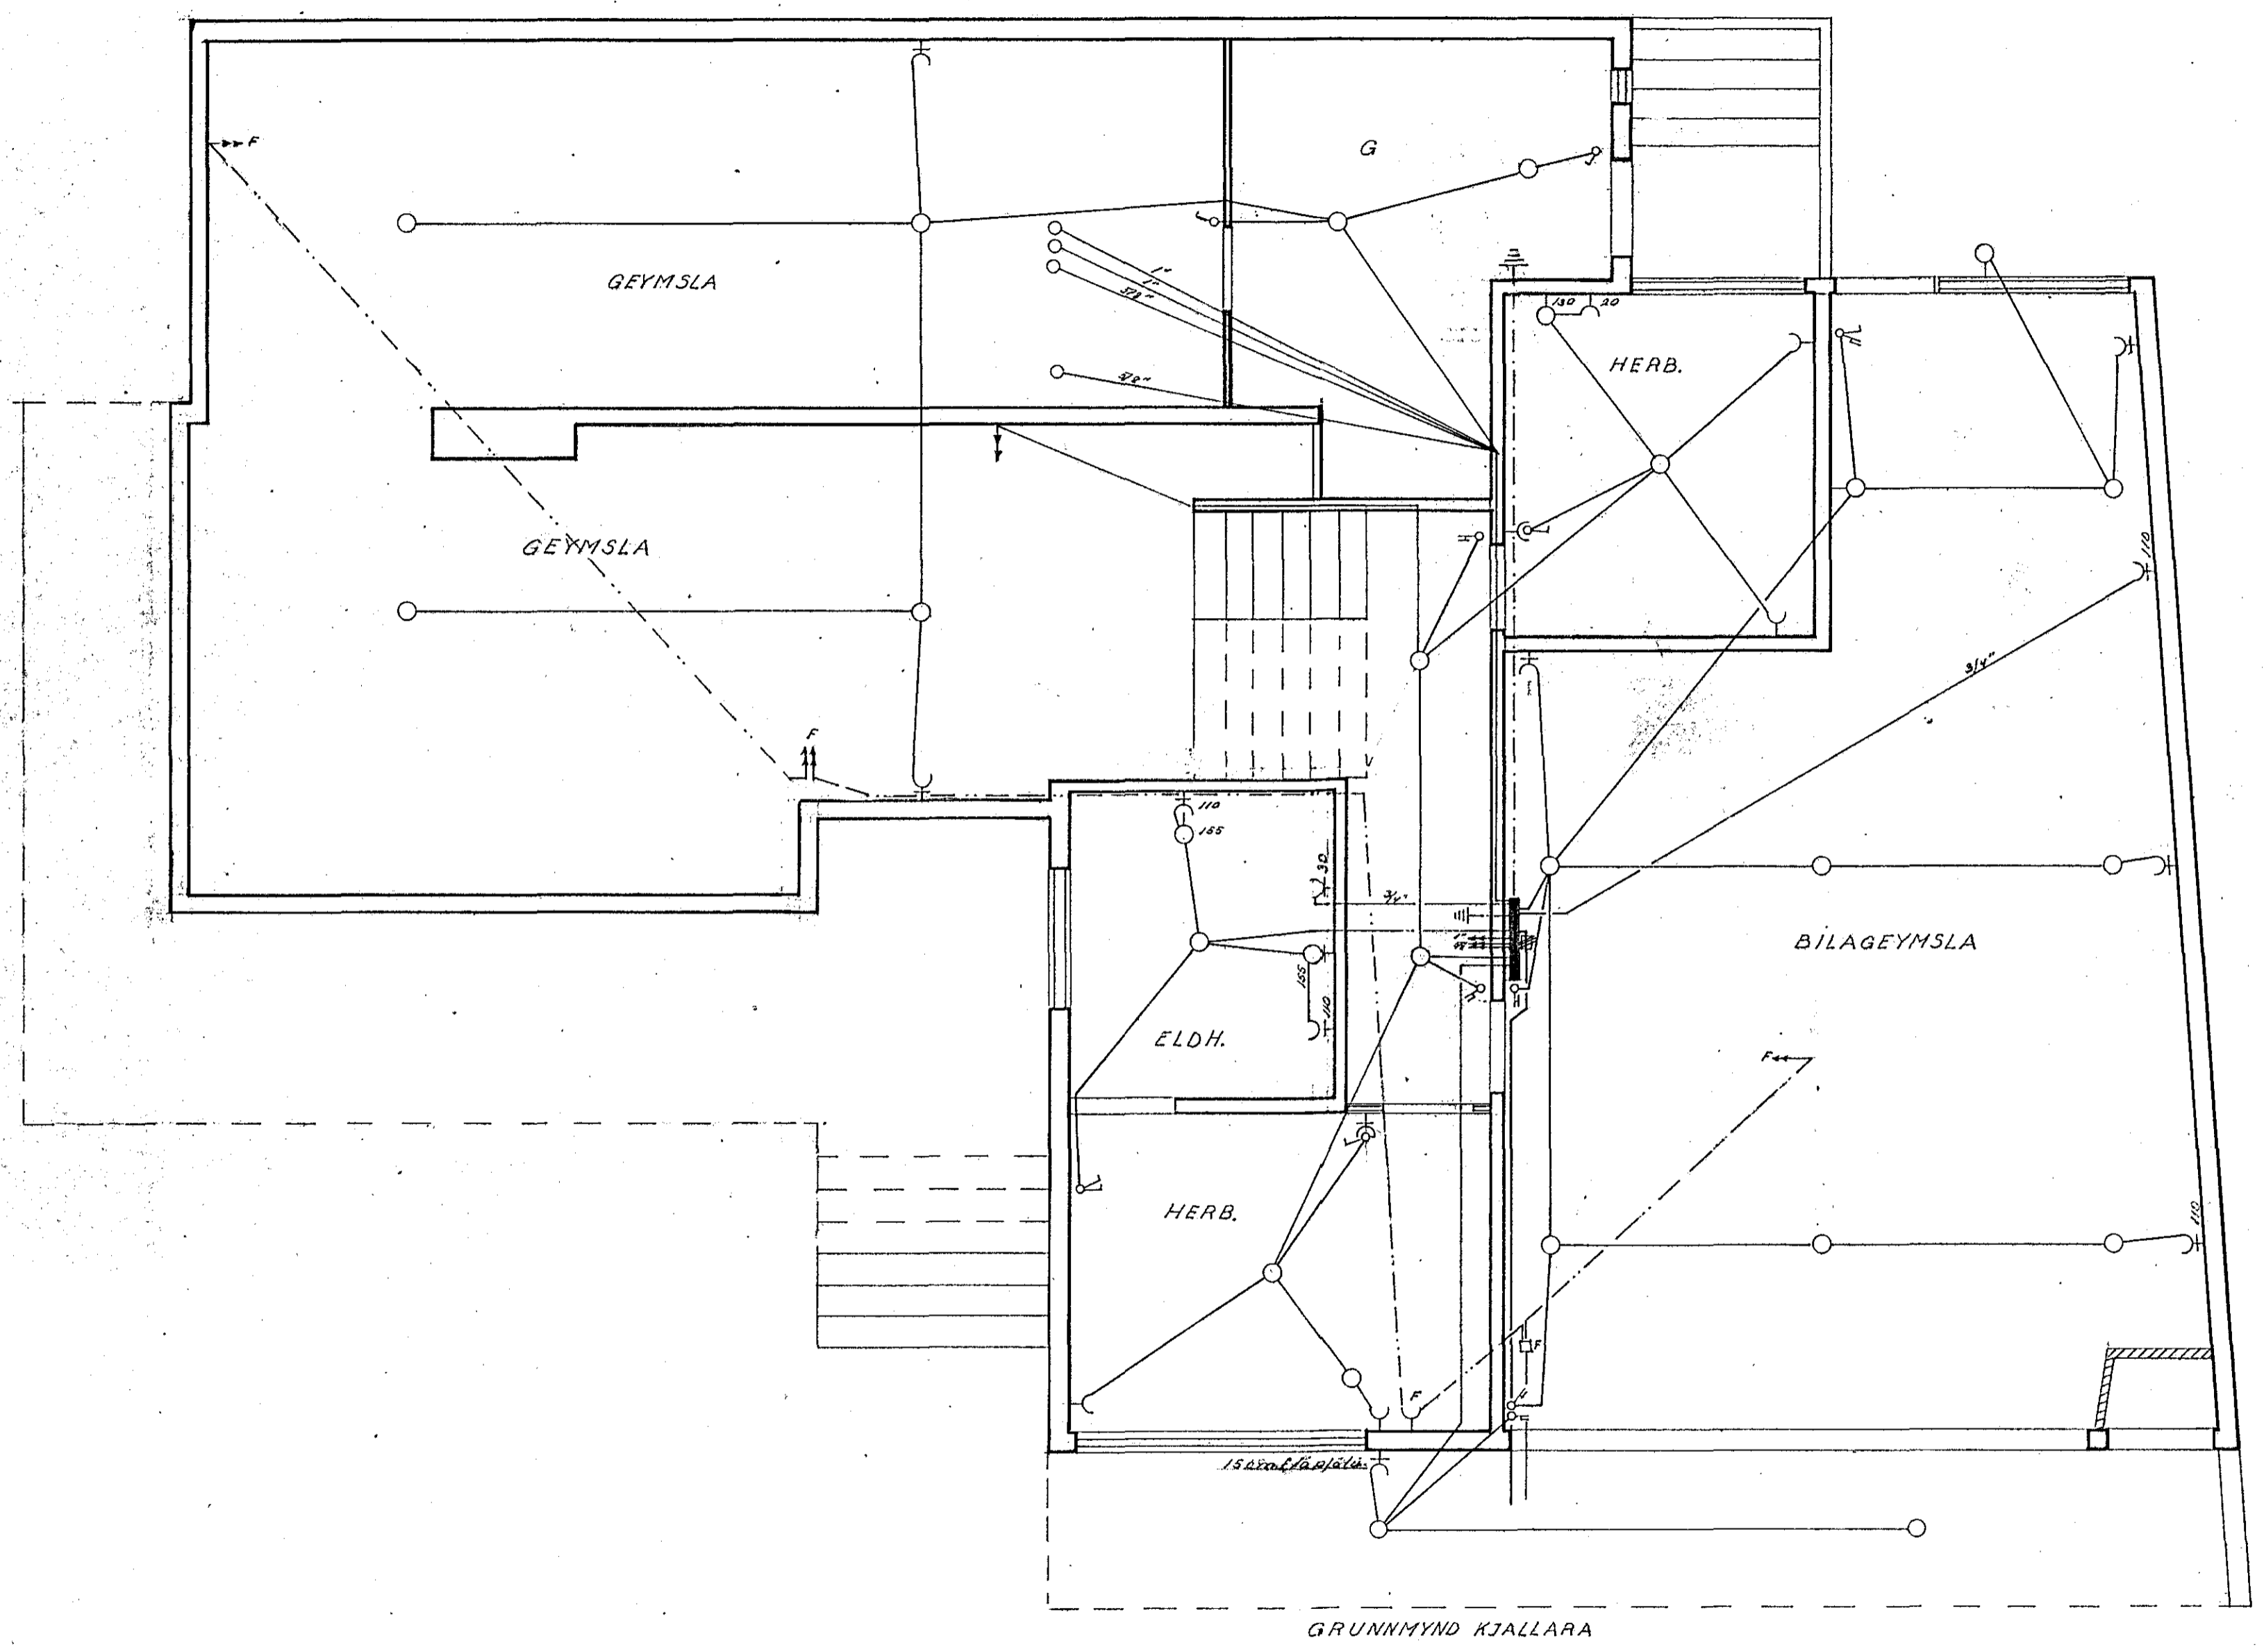

T. 1238

DAGS	NAFN	SMYRLAHRAUN NR. 21	KVARDI 1:50
FRÖR sep/70	SVP		
TEKIN ok/70	SVP		
RAFLAGNATEIKNING		Alfreður Þorsteinsson	SÍM. 52136
Blað nr 1 af 3			