


HAFNARFJÓSKIPAN:

- 1. ELDHÚS
- 2. BYTTAHLÚS
- 3. VEUR
- 4. STÓRUK
- 5. FATHARBERG
- 6. SYNNARBERG
- 7. FATHARBERG
- 8. FATHARBERG
- 9. FATHARBERG

Hásvita nr. 2040 Teikning nr. 1216  
 Samþykkt þ. 19-10 1970  
 Lth. RA. VEITU HAFNARFJARDAR  
*Guðmúndur Guðmundsson*  
 Eftirlitsmaður veittu

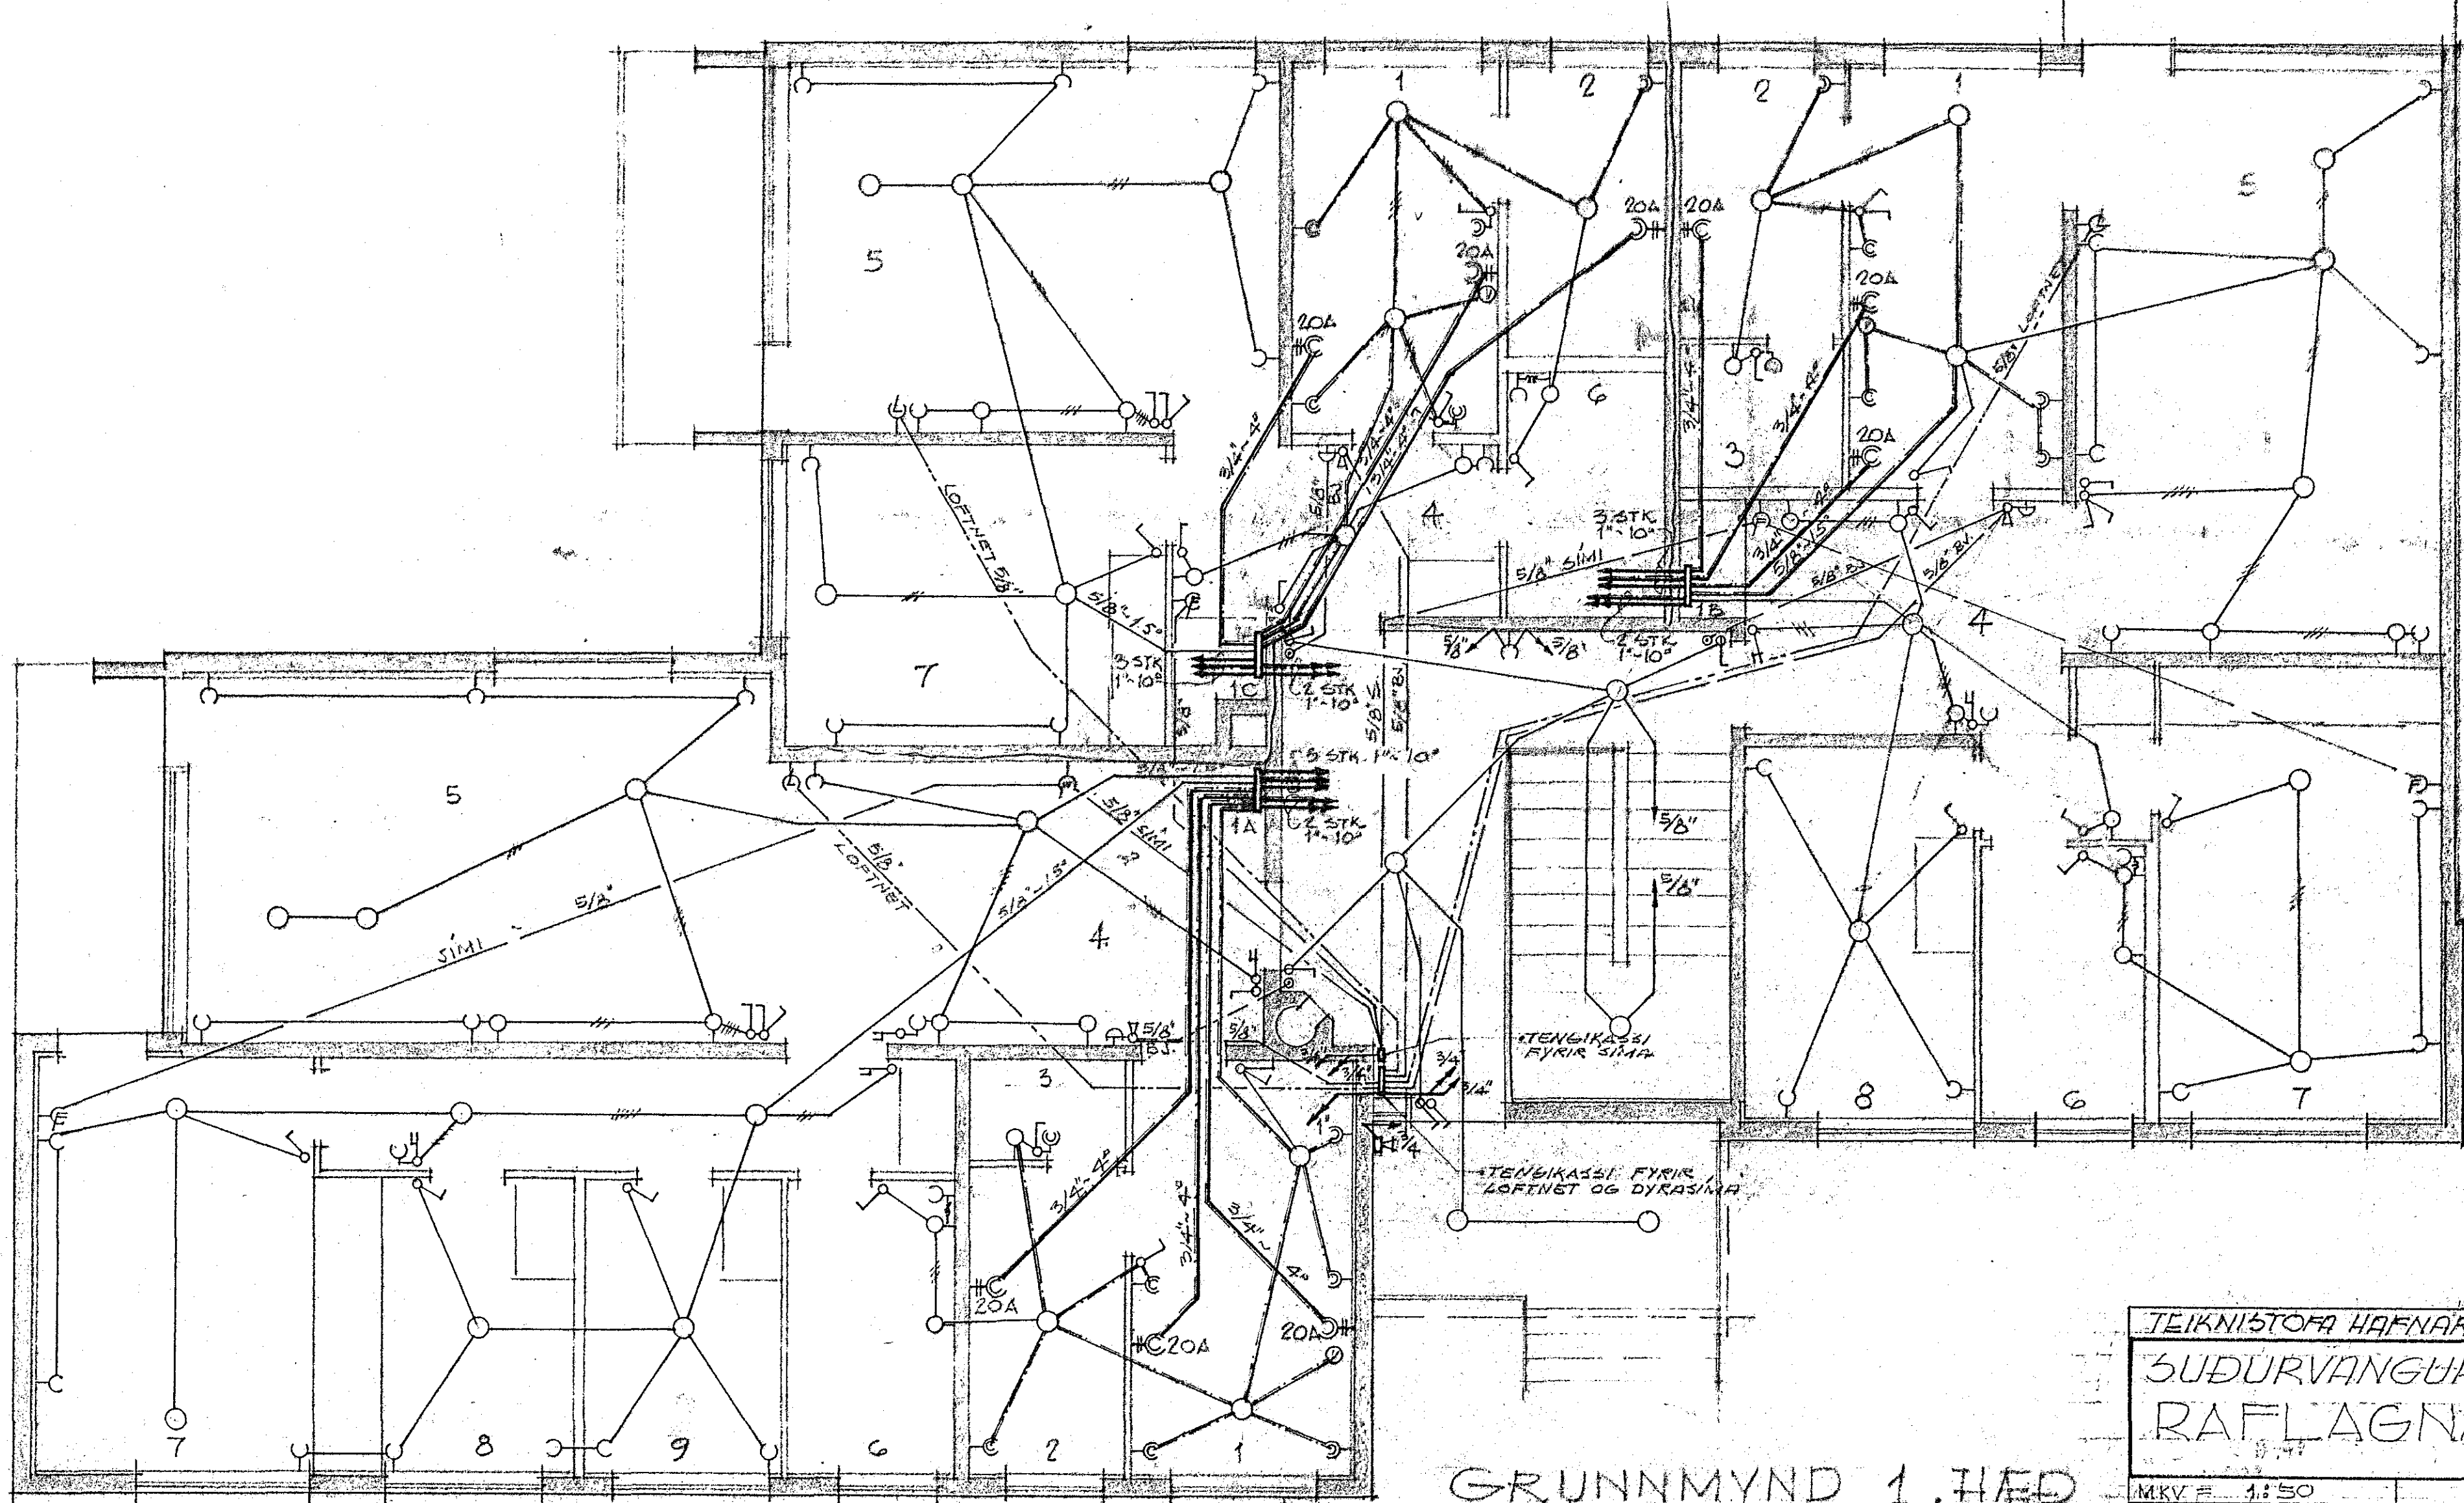

GRUNNMYND 1. HÆD

TEIKNISTOFA HAFNARFJARDAR, F-5:51466	
SUDURVANGUR 4-6, HAFNARFJÓSKIPAN	
RAFLAGNATEIKNING	
MKV F. 1:50	
DAGS: SEPT. 1970	
TEIKN. NR. 19-70-2	
TEIKN. GRG	REIKN. GRG

*Guðmúndur Guðmundsson*